
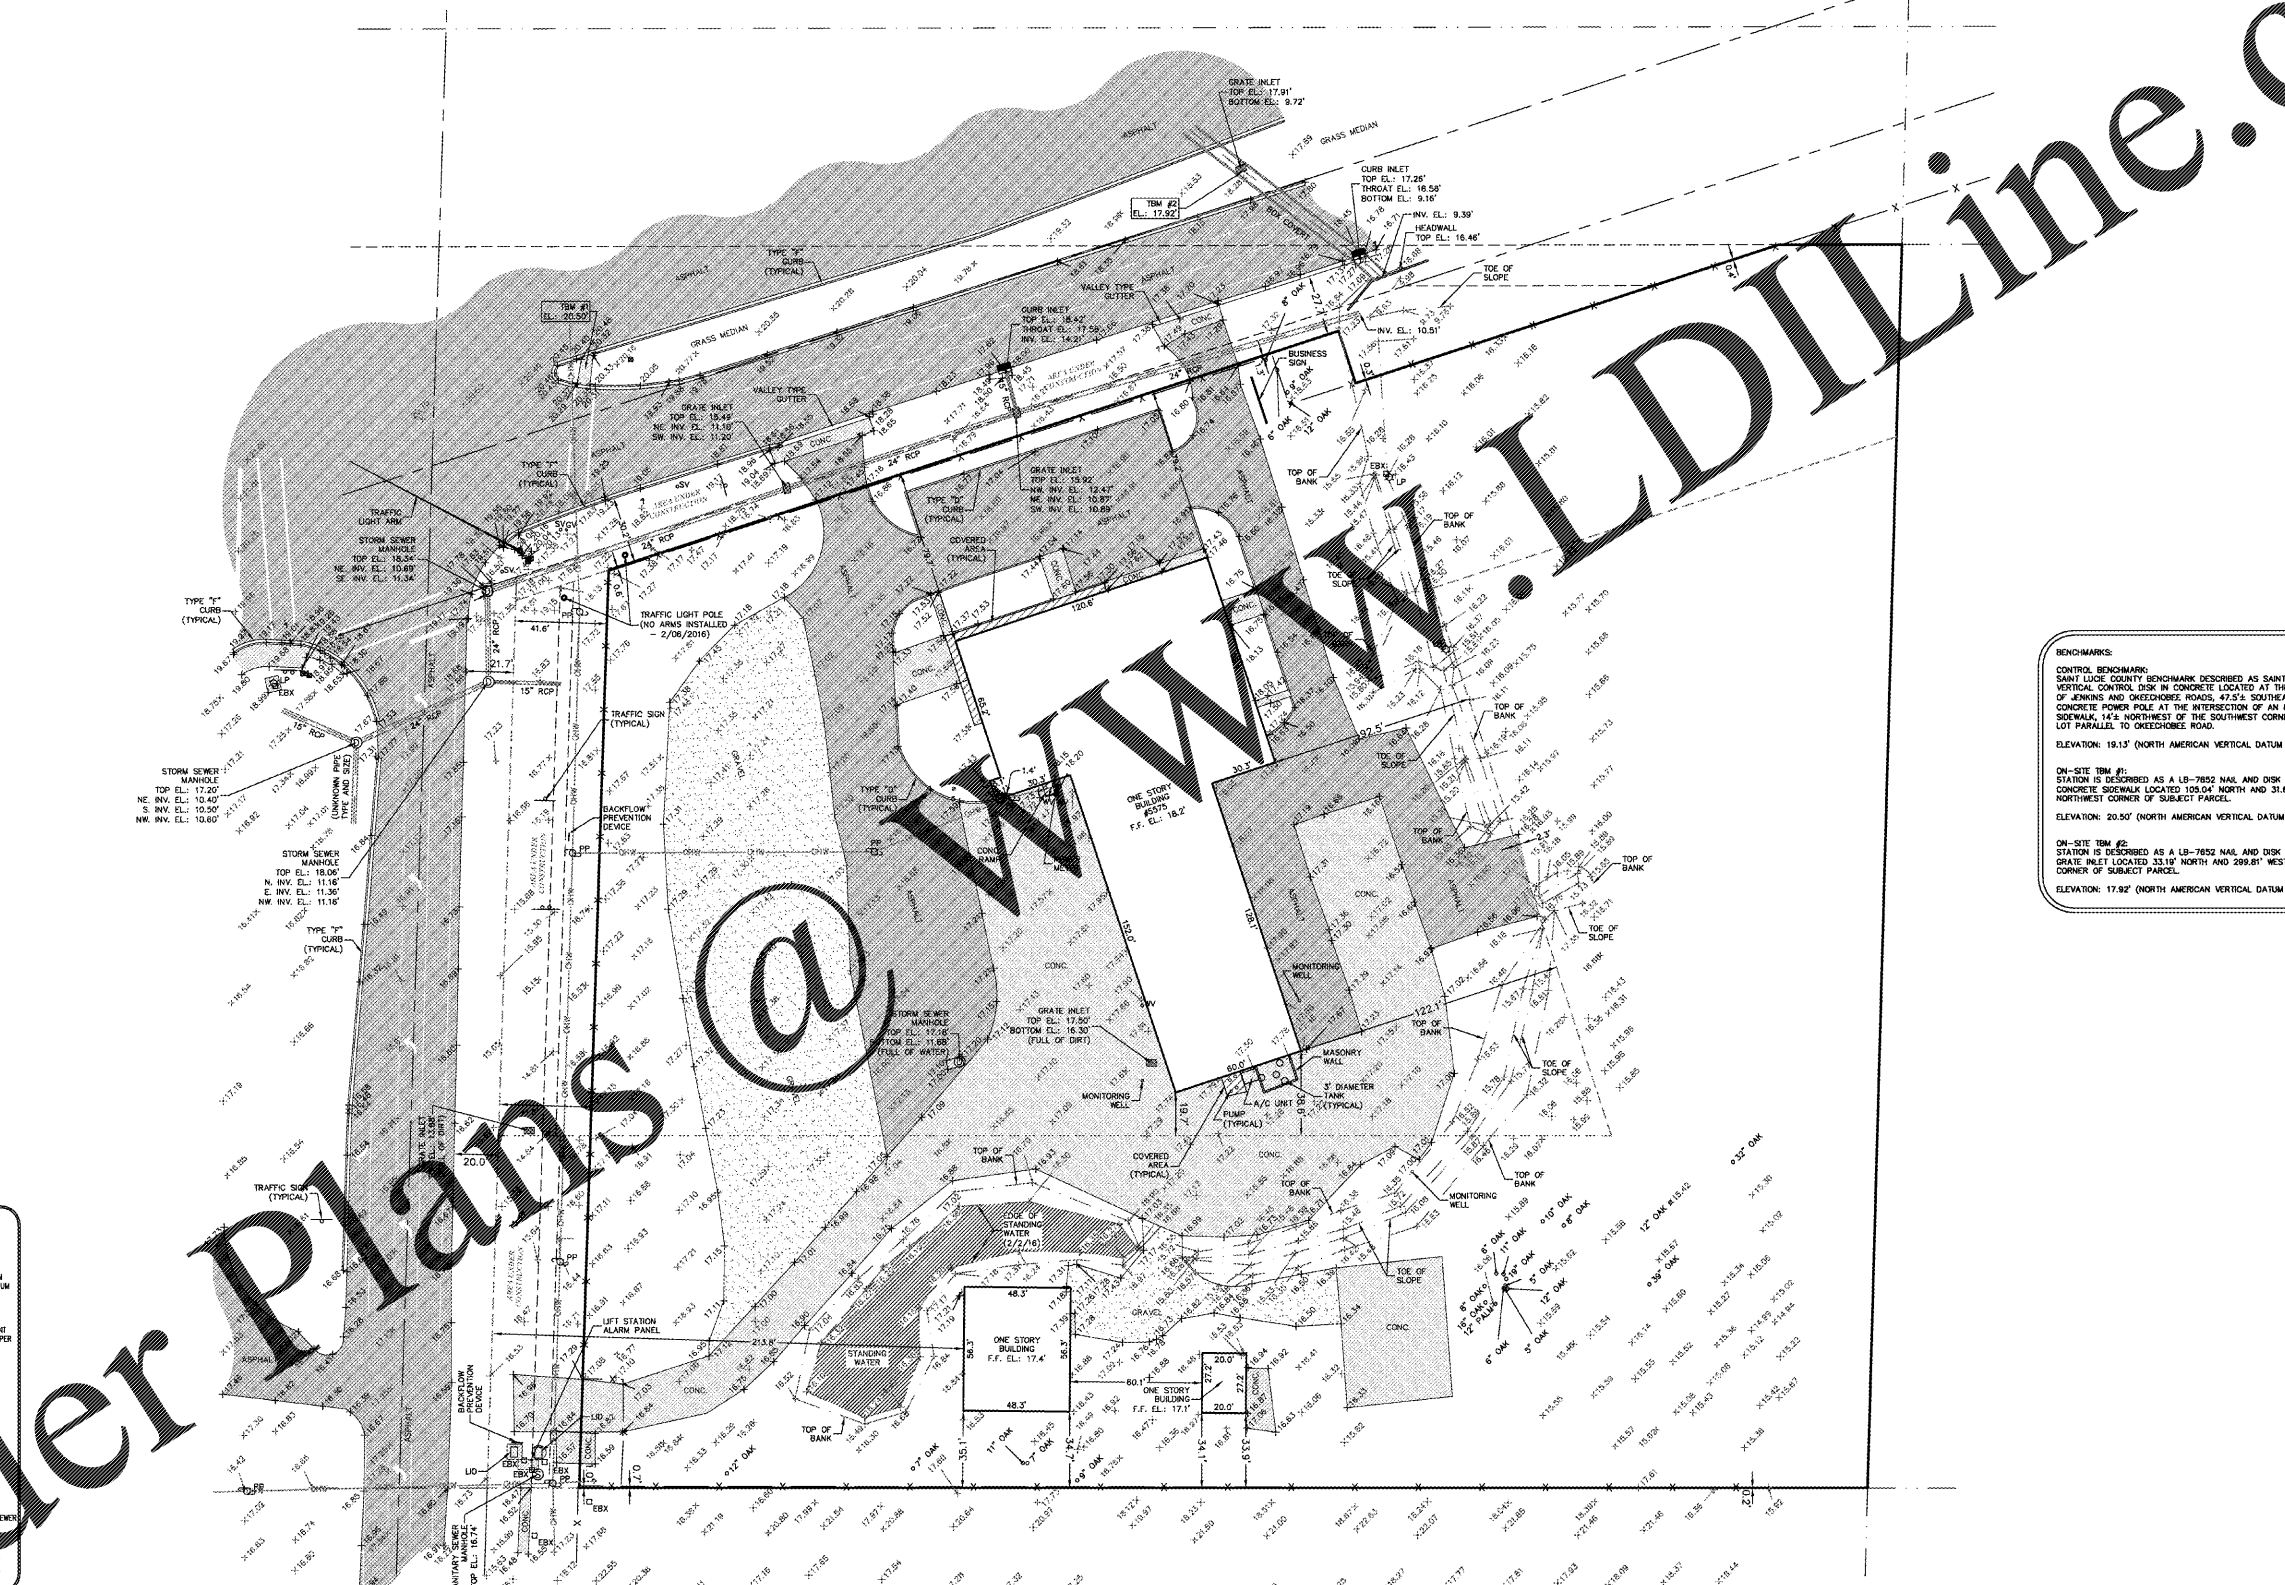


NOTE: FOR BOUNDARY INFORMATION SEE SHEET 1 OF 2.

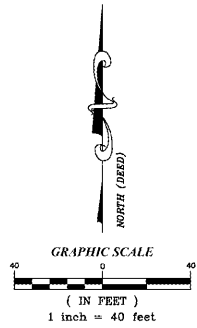

**BENCHMARKS:**

**CONTROL BENCHMARK:**  
 SAINT LUCIE COUNTY BENCHMARK DESCRIBED AS SAINT LUCIE COUNTY 2004 VERTICAL CONTROL DISK IN CONCRETE LOCATED AT THE NORTHEAST CORNER OF JENKINS AND OKEECHOBEE ROADS, 47.5' SOUTHWEST OF A TYPICAL CONCRETE POWER POLE AT THE INTERSECTION OF AN 8' CONCRETE SIDEWALK, 1/4" NORTHEAST OF THE SOUTHWEST CORNER OF THE PARKING LOT PARALLEL TO OKEECHOBEE ROAD.  
 ELEVATION: 19.13' (NORTH AMERICAN VERTICAL DATUM 1988)

**ON-SITE TBM #1:**  
 STATION IS DESCRIBED AS A LB-7852 NAIL AND DISK SET ON TOP OF CONCRETE SIDEWALK LOCATED 105.04' NORTH AND 31.89' EAST OF THE NORTHEAST CORNER OF SUBJECT PARCEL.  
 ELEVATION: 20.50' (NORTH AMERICAN VERTICAL DATUM 1988)

**ON-SITE TBM #2:**  
 STATION IS DESCRIBED AS A LB-7852 NAIL AND DISK SET ON TOP OF GRATE INLET LOCATED 33.12' NORTH AND 299.81' WEST OF THE NORTHEAST CORNER OF SUBJECT PARCEL.  
 ELEVATION: 17.92' (NORTH AMERICAN VERTICAL DATUM 1988)

**LEGEND**

ABBREVIATIONS	
AC	AIR COMPRESSOR
CD	CALCULATED MEASUREMENT
CO	CLEAN OUT
CONC	CONCRETE
CON	CONCRETE SIDEWALK
(C)	FIELD MEASUREMENT - CALL
(T)	FIELD MEASUREMENT
EL	ELEVATION
EM	ELECTRIC METER
FCM	FLUOROCARBON MONUMENT
FDCT	FLORIDA DEPARTMENT OF TRANSPORTATION
F.F.	FINISHED FLOOR
FP	FOUND IRON PIPE
FOR	FOUND CORRUGATED IRON ROD
FR	FOUND IRON ROD
FND	FOUND NAIL AND DISK
FPP	FOUND PROPOSED PIPE
INV	INVERT
LD	LESSER
LS	LESSER BUSINESS NUMBER
LP	LIGHT POLE
LSURV	LOCAL SURVEYOR
MW	MONITORING WELL
NAD	NORTH AMERICAN VERTICAL DATUM
NOD	NATIONAL GEODETIC VERTICAL DATUM
OSB	OFFSHORE
ORIS	OFFICIAL RECORDS BOOK
PM	PLUM MEASUREMENT - CALL
PRM	PERMANENT RECORDS MONUMENT
PSM	PROFESSIONAL SURVEYOR & MAPPING
R/W	RIGHT-OF-WAY
SCD	SET CORNER IRON ROD
SD	SET NAIL AND DISK
SV	SEWER VALVE
TM	TEMPORARY BENCHMARK
WV	WATER VALVE
WV	WATER VALVE

SYMBOLS	
⊕	CABLE RISER
⊕	GRATE INLET
⊕	SEWAGE STRUCTURE
⊕	SPOT ELEVATION
⊕	STORM STRUCTURE
⊕	TRAFFIC SIGN
⊕	FIRE HYDRANT
⊕	SIGN
⊕	BILLBOARD

ALTA/NSPS LAND TITLE BOUNDARY AND TOPOGRAPHIC SURVEY

5575 OKEECHOBEE ROAD  
PART OF SECTION 19  
TOWNSHIP 36 SOUTH RANGE 40 EAST  
SAINT LUCIE COUNTY, FLORIDA

**REVISIONS:**

REVISED LEGAL DESCRIPTION	FRV
ADDED CERTIFICATIONS	5/28/16
REVISED VERTICAL DATUM	4/4/16
STANDING WATER LABEL	5/22/17

DATE OF SURVEY: 03/16/2016  
 DRAWN: FRV  
 CHECKED: HAK  
 REVISION:  
 FILE: WA07ALTAX.dwg

SCALE: 1" = 40'  
 PROJECT NUMBER: WAWA0007  
 SHEET NO.

**EB Surveying**  
 8415 Substantia  
 Tampa, Florida 33634  
 Phone: (813) 866-6080 / Fax: (813) 866-6081  
 Certificate of Authorization Number: LB-7652