

Order Plans @

WAWA
WAWA F85FB 2017.01 STORE #5254-OKE
280 WEST BALTIMORE PIKE
WAWA, PENNSYLVANIA 19083

WAWA
WAWA F85FB 2017.01 STORE #5254-OKE
280 WEST BALTIMORE PIKE
WAWA, PENNSYLVANIA 19083

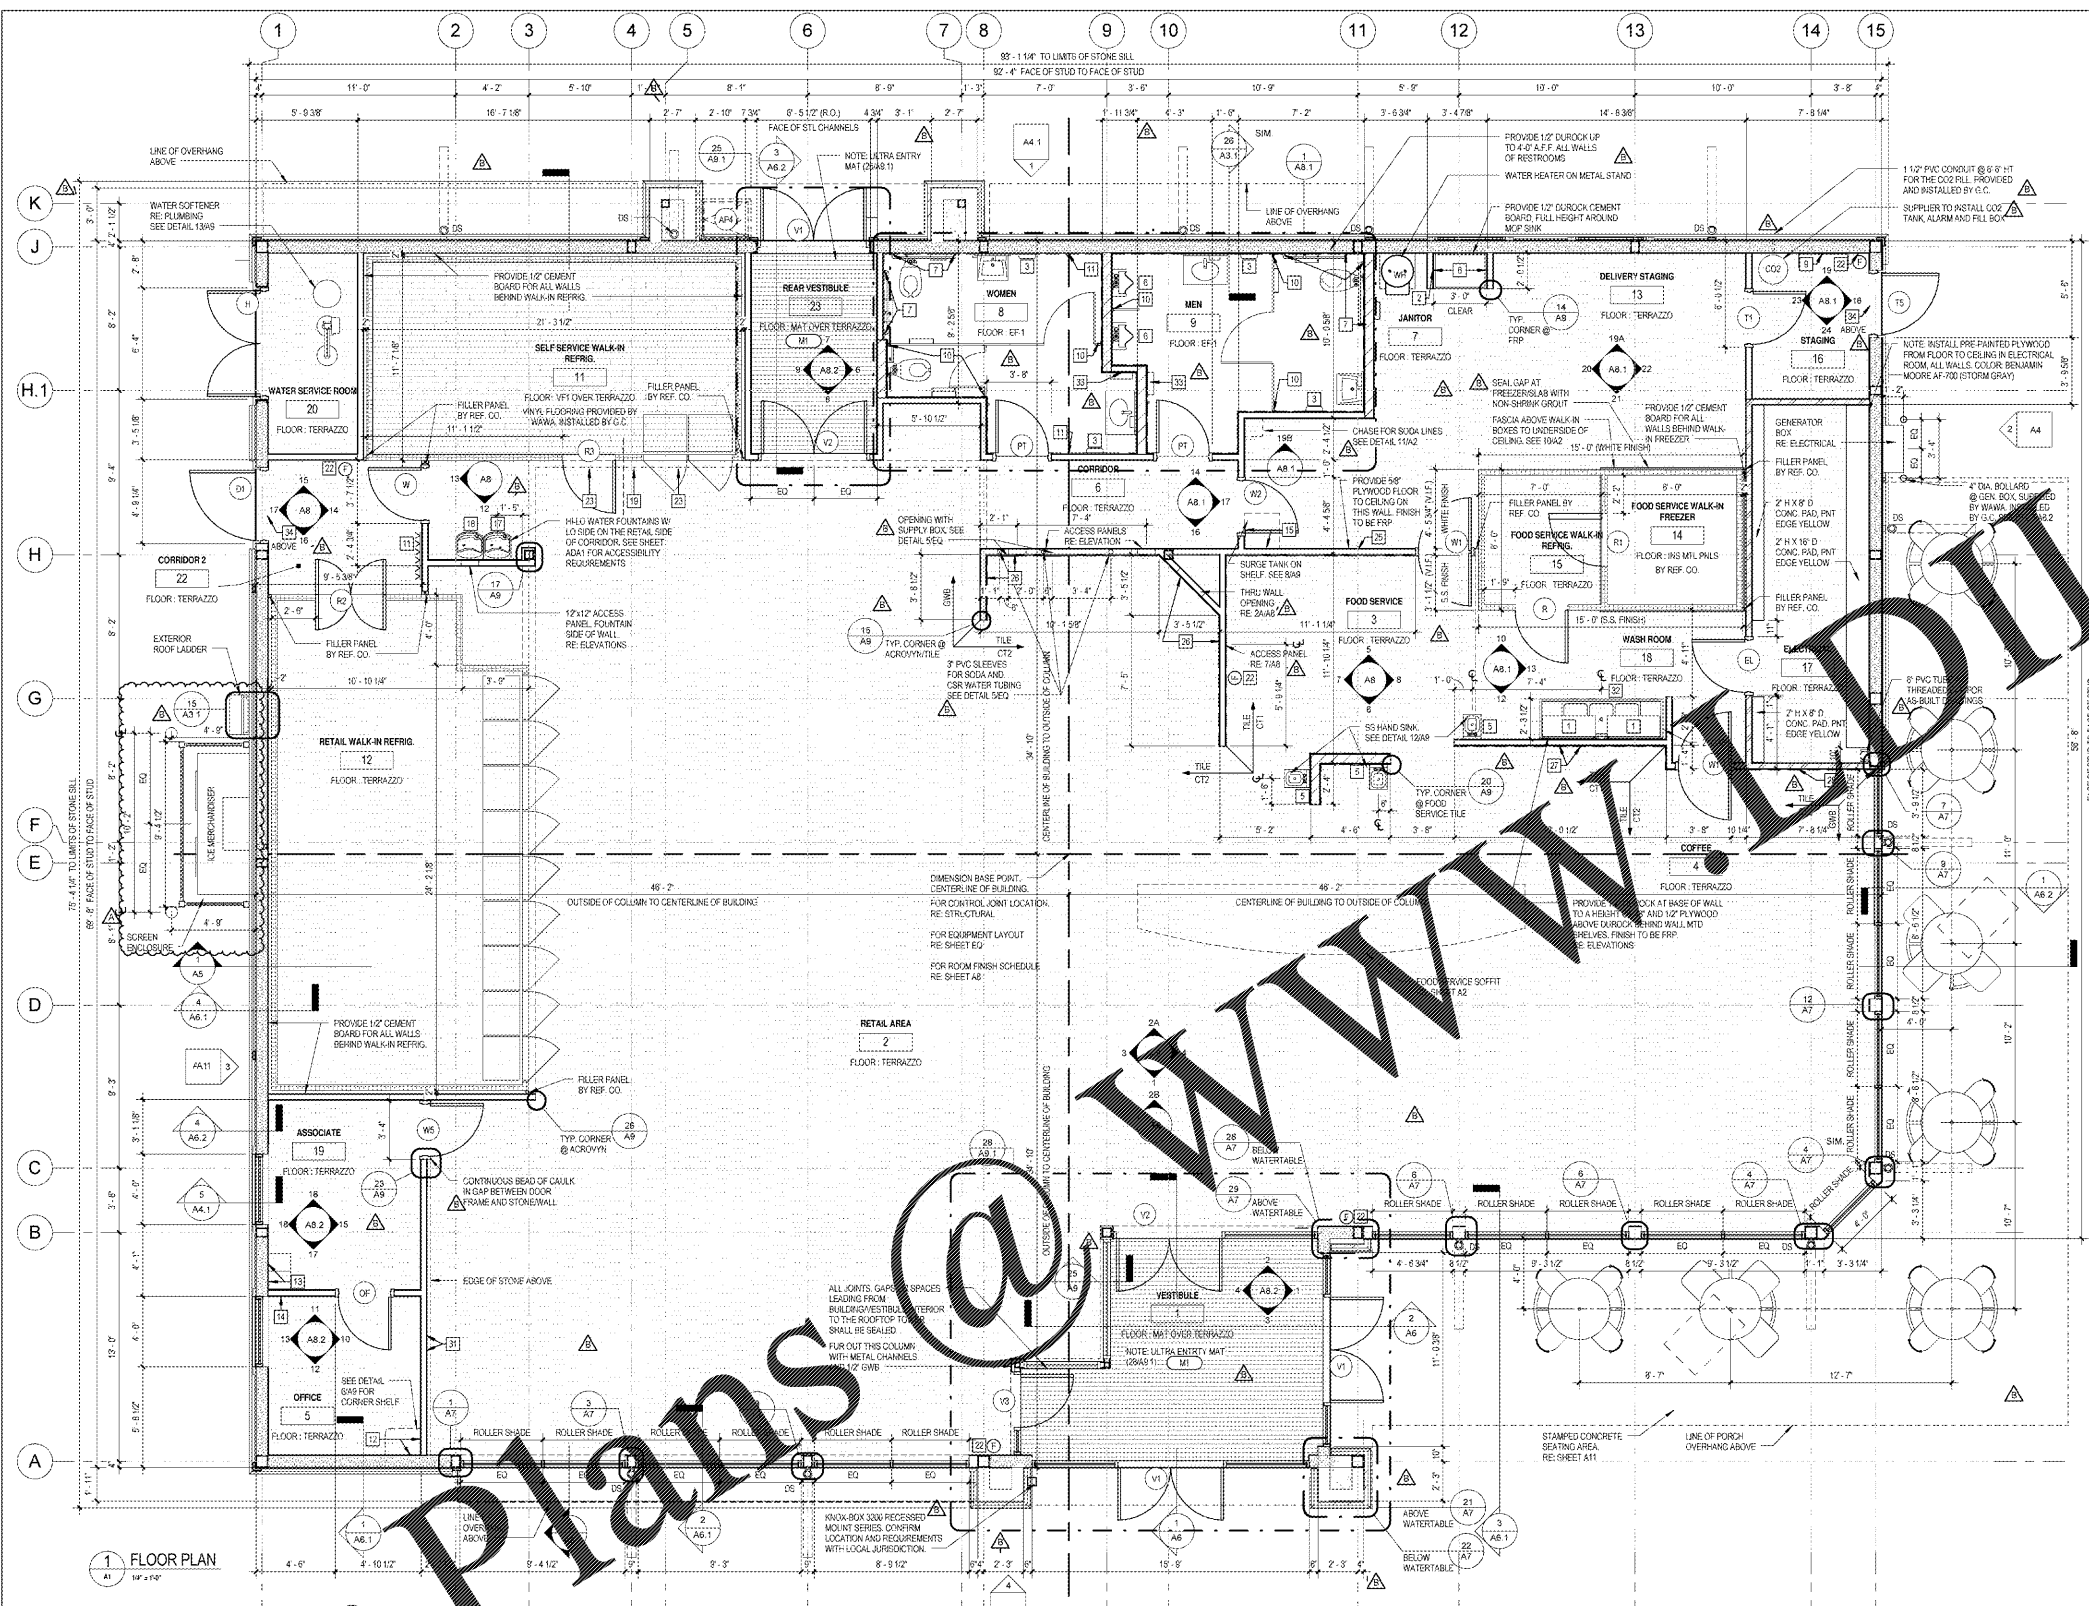

GENERAL NOTES

- SEE DETAIL 2249 AND 2248 FOR WINDOW COORDINATIONS AT WALL TILE IN THE FOOD SERVICE AREA AND RESTROOM.
- PROVIDE 1/2" EUROCK WALK TO 4'-0" A.F.F. ALL WALLS OF RESTROOM.
- WATER HEATER ON METAL STAND.
- PROVIDE 1/2" EUROCK CEMENT BOARD FULL HEIGHT AROUND MFP SINK.
- 2" X 8" D. CONC. PAD. PNT. EDGE YELLOW.
- 2" X 8" D. CONC. PAD. PNT. EDGE YELLOW.
- NOTE: ALL WALLS TO GO TO UNDERSIDE OF ROCK BECK. UNLESS OTHERWISE NOTED. PROVIDE SLOTTED TRACK AT CEILING.

EQUIPMENT BLOCKING NOTES

#	ITEM	BLK. MATL.	LOCATION AND REMARKS

DOOR NOTES

DOOR FRAMES:
 ALL DOOR FRAMES, INTERIOR AND EXTERIOR TO BE FULLY WELDED. NO KNOCK-DOWN FRAMES. WOOD BLOCKING AT JAMBS AND HEAD OF ALL INTERIOR DOORS AS REQUIRED.

- DOORS SHOWN IN DOOR SCHEDULE ARE TYPICAL FOR WAWA STORES. VERIFY QUANTITIES AND MARK UP DOORS ARE REQUIRED TO BE INDICATED IN FLOOR PLAN. SEE SUPERSEDES MASSAGE TUBER SPECIFICATIONS FOR VESTIBULE DOORS AND ALL DOORS. DOORS ARE TO BE KEVED ALIVE WITH THUMB LATCH AND CLOSERS AT ALL DOORS.
- ALL EXTERIOR HOLLOW METAL DOORS SHALL BE INSULATED DOORS.
- RUN CONTINUOUS BEAD OF 44 AND 1/2" DIA. DOOR FRAMES.
- EXIT DOOR LOCKS, IF PROVIDED ON EGRESS DOORS, SHALL NOT REQUIRE THE USE OF A KEY. A TOOL OR SPECIAL KNOWLEDGE OR EFFORT FOR OPERATION FROM THE EGRESS SIDE IS REQUIRED TO OPEN TO 14-0" IN FREE AND UNLOCKED POSITION. SEE DETAIL 2249 UNLESS SPECIFICALLY ALLOWED BY CODE.
- A LATCH OR OTHER FASTENING DEVICE ON A BUSINESS DOOR SHALL BE PROVIDED WITH A HAND OPERATED, PING BAR, OR OTHER SIMILAR TYPE OF RELEASING DEVICE HAVING AN OBVIOUS METHOD OF OPERATION UNDER ALL LIGHTING CONDITIONS. DOORS SHALL BE OPERABLE WITH NO MORE THAN ONE RELEASING OPERATOR PER FPIC 14.5.2.10. REFER TO HARDWARE SCHEDULE IN THE SPECIFICATION MANUAL.
- THRESHOLD 'H' NOT TO EXCEED 1/2" HIGH.
- DOOR TO REQUIRE HOLE IN SLAB FOR BOLT.
- VISION PANEL DIMENSIONS CORRESPOND TO VISIBLE LIGHT DIMENSIONS. CONTRACTOR TO CORROBORATE REQUIRED GLASS SIZE AND ROUGH OPENING WITH DOOR MANUFACTURER.

DOOR TYPES

DOOR SCHEDULE

#	W	H	TH	TYPE	MATL.	FRM	HW	SET	COMMENTS	PUSH	PULL
AP4	2'-6"	2'-0"	0"	C	HM	HM	A	HW 10	BY REFRIGERATION COMPANY	PANIC BAR	36" X 48"
EA	4'-0"	7'-0"	0"-1.34"	C	HM	HM	A	HW 10	1/2" X 20" LAMINATED GLASS VISION PANEL. SEE 25 & 26/87 FOR HEAD & JAMB. SEE 27/47 FOR SILL.	PANIC BAR	36" X 48"
EL	3'-0"	6'-0"	0"-1.34"	E	HM	HM	B	HW 13	20" X 20" GLASS VISION PANEL AND 20" X 20" LOWER PUSH BUTTON LOCK. CON FULL RISE. SEE DETAIL 2249.	PANIC BAR	36" X 48"
H	3'-0"	7'-0"	0"-1.34"	BF	HM	HM	B	HW 6	ONE LEAF W/ 12" X 18" LOWER DOUBLE DOOR. SEE 25 & 26/87 FOR HEAD & JAMB. SEE 27/47 FOR SILL.		
OF	3'-0"	6'-0"	0"-1.34"	C	HM	HM	A	HW 12	4" X 20" ONE WAY VISION PANEL. SEE DETAIL 2249.	LOCKSET	16" X 34" 16" X 35"
PI	3'-0"	6'-0"	0"-1.34"	B	HM	HM	A	HW 7	UNDERCUT DOOR 1. SEE DETAIL 2249.		
R	3'-0"	6'-0"	0"-2"	REF					BY REFRIGERATION COMPANY		
RI	3'-0"	6'-0"	0"-4"	REF					BY REFRIGERATION COMPANY		
R2	4'-0"	6'-0"	0"-2"	REF					BY REFRIGERATION COMPANY (DOUBLE DOORS) W/ 8" X 14" LITE		
R3	3'-0"	6'-0"	0"-2"	REF					BY REFRIGERATION COMPANY (GLAZED)		
TI	3'-0"	6'-0"	0"-1.34"	C	HM	HM	A	HW 11	1/2" X 20" GLASS VISION PANEL. SEE DETAIL 2249.	PASSAGE SET	16" X 34" 16" X 35"
TS	3'-0"	7'-0"	0"-1.34"	C	HM	HM	A	HW 13	1/2" X 20" GLASS VISION PANEL. SEE 25 & 26/87 FOR HEAD & JAMB. SEE 27/47 FOR SILL.	LOCKSET	36" X 48"
TH	3'-0"	4'-0"	0"-2.18"	D	ALUM	ALUM	B	HW 16	TOWER ACCESS: 1/4" X 1/4" X 1/4" SERIES INSULATED ACCESS PANEL. PROVIDE IRON SHIELD. SEE 3/8/1.		
V1	3'-0"	7'-0"	0"-1.34"	A	ALUM	ALUM	C		NO HOLD OPENS (DOUBLE DOOR)	PUSH BAR	16" X 34" 16" X 35"
V2	3'-0"	7'-0"	0"-1.34"	A	ALUM	ALUM	C		NO HOLD OPENS (DOUBLE DOOR)	PUSH BAR	16" X 34" 16" X 35"
V3	3'-0"	7'-0"	0"-1.34"	A1	ALUM	ALUM	C		NO HOLD OPENS. PUSH ONLY	PUSH BAR	16" X 34" 16" X 35"
W	3'-0"	6'-0"	0"-1.34"	C	HM	HM	A	HW 3	1/2" X 20" GLASS VISION PANEL. SEE DETAIL 2249.		
W1	3'-0"	6'-0"	0"-1.34"	C	HM	HM	A	HW 3.1	DOUBLE ACTING W/ 4" X 20" GLASS VISION PANEL. SEE DETAIL 2249.		
W2	3'-0"	6'-0"	0"-1.34"	C	HM	HM	A	HW 3.2	DOUBLE ACTING W/ 4" X 20" GLASS VISION PANEL. SEE DETAIL 2249.		
W3	3'-0"	6'-0"	0"-1.34"	C	HM	HM	A	HW 3.3	ONE WAY 4" X 20" VISION PANEL. PROVIDE JAMB EXTENSION ON THE HEAD. SEE DETAIL 2249.		

ICE MERCHANDISER SCREEN - FRONT

ICE MERCHANDISER SCREEN - SIDE

REVISIONS

NO.	DESCRIPTION	DATE	BY	CHKD.
1	PERMIT COMMENTS	08/08/2017		
2	REV. 2017.01	07/26/2017		
3	REV. 2017.01	07/26/2017		
4	REV. 2017.01	07/26/2017		

PROJECT INFO

PROJECT NO: 210000
 DATE: 08/08/2017
 DRAWING: 01
 SHEET: A1

WAWA
WAWA F85FB 2017.01 STORE #5254-OKE
280 WEST BALTIMORE PIKE
WAWA, PENNSYLVANIA 19083