


Order Plans

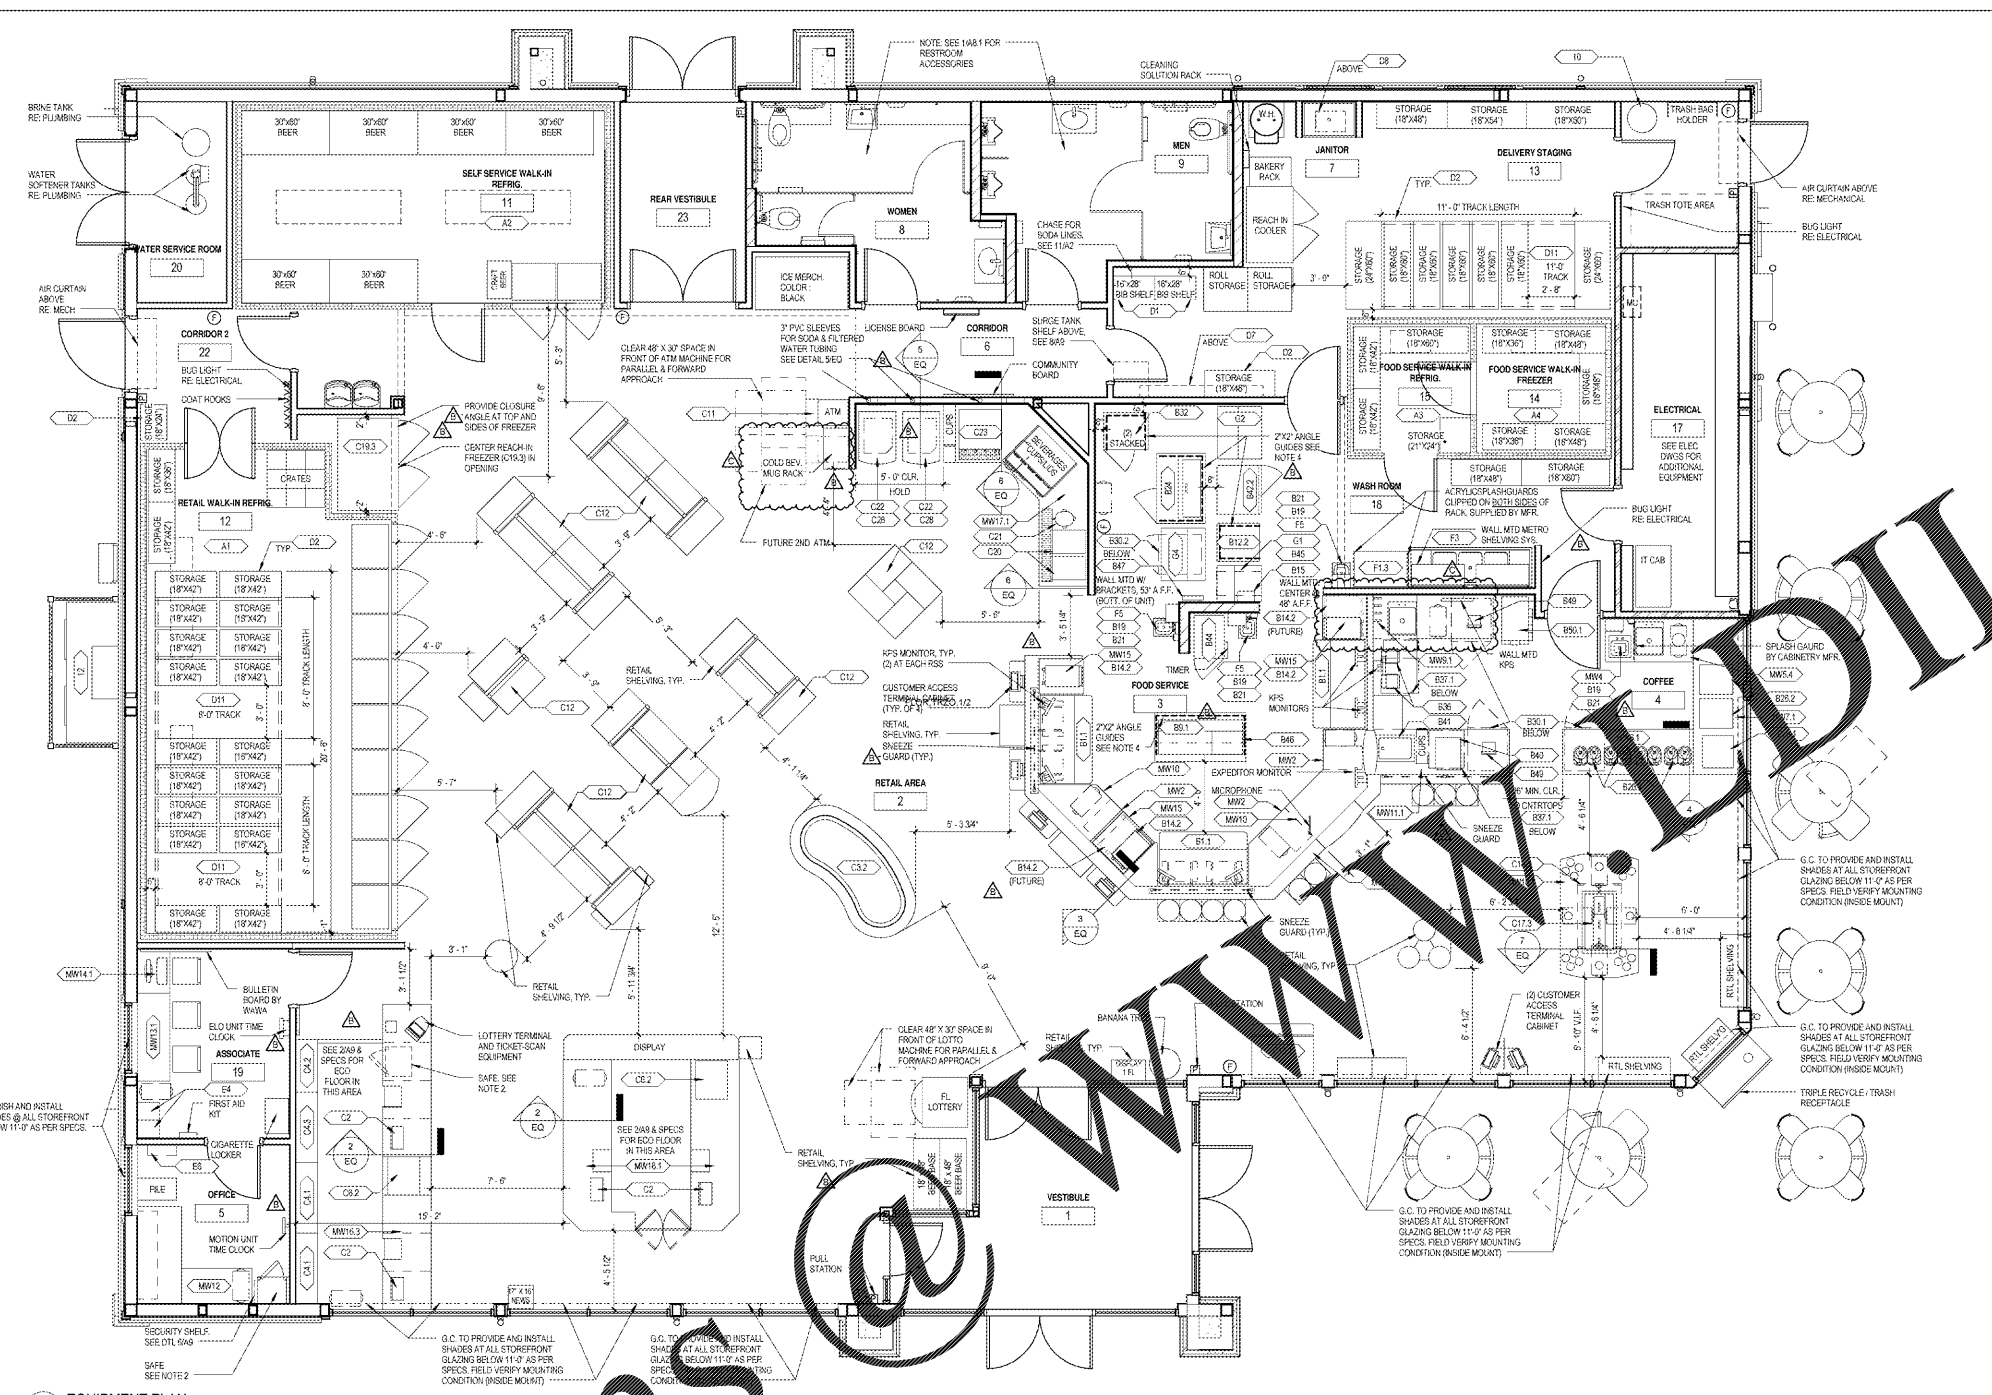

EQ#	DESCRIPTION	INSTALLED BY
B-1	FOOD SERVICE COFFEE	WAWA
B-1.1	REFRIGERATED SANDWICH STATION (BY RISS)	GC
B-1.2	HOT FOOD TABLE W/ OVERSHELF	GC
B-1.3	REFRIGERATED JELLY	GC
B-1.4	TOASTER OVEN NARROW	WAWA
B-1.5	COOKING UNIT	GC
B-1.6	SOAP DISPENSER	GC
B-1.7	PAPER TOWEL DISPENSER	GC
B-1.8	OPEN WORK STATION	WAWA
B-1.9	COFFEE BREWER DOUBLE	WAWA
B-1.10	COFFEE DISPENSER WITH STAND	WAWA
B-1.11	CAPACITATION MACHINE - 6 FLAVOR	WAWA
B-1.12	27" UNDER-COUNTER REFRIGERATOR	GC
B-1.13	27" UNDER-COUNTER FREEZER	GC
B-1.14	CONVECTION OVEN & STAND	WAWA
B-1.15	SMOOTHIE BLENDER	WAWA
B-1.16	UNDER-COUNTER ICE MACHINE	WAWA
B-1.17	ESPRESSO MACHINE W/ ICE FILTER	WAWA
B-1.18	REFRIGERATED DRIP-IN	WAWA
B-1.19	HOLD OVEN LEFT HINGED	GC
B-1.20	ROLL OVEN	WAWA
B-1.21	ICE DISPENSER	WAWA
B-1.22	ICE TEA MACHINE	WAWA
B-1.23	FREEZE DRYER	WAWA

EQ#	DESCRIPTION	INSTALLED BY
MW-1	ROLLING DRAWER CABINET	CABINET
MW-2	W/UP COUNTER	CABINET
MW-3	HANDSINK CABINET	CABINET
MW-4	COFFEE BREWER W/ SINK S.S. COUNTERTOP	CABINET
MW-5	COFFEE SERVER COUNTER	CABINET
MW-6	COFFEE DISPENSER CABINET	CABINET
MW-7	FULL SERVICE DRINK COUNTER	CABINET
MW-8	DRINK DISPENSER	CABINET
MW-9	DESK UNIT	CABINET
MW-10	TABLE 22" W X 30"	CABINET
MW-11	ASSOCIATE COUNTER TABLE (30" X 22")	CABINET
MW-12	DRINK DISPENSER	CABINET
MW-13	ISLAND CHECKOUT COUNTER	CABINET
MW-14	MAIN CHECKOUT COUNTER 17'-0"	CABINET
MW-15	BEVERAGE CENTER COUNTER	CABINET
MW-16	CONGAMMENT COUNTER	CABINET

LEGEND

(1) LOCATED IN TRASH COMPOUND. SEE SHEET A16

ATM AUTOMATIC TELLER MACHINE

(F) FIRE EXTINGUISHER. LOCATE TOP OF UNIT 48" MAX. AFF

(#) EQUIPMENT NUMBER. SEE EQUIPMENT SCHEDULE

(---) SPLASH GUARD

(M) MUSIC SYSTEM ON 12" X 18" SHELF

(P) 1/2" P.V.C. TUBE WITH THREADED CAP 30" IN LENGTH. MTD. VERTICALLY TO WALL WITH METAL STRAPS


GENERAL NOTES

1. FLOOR ANCHORS: ALL TOP TRACK ROLLING STORAGE SHELVES SYSTEMS MUST BE BOLTED TO THE FLOOR TO KEEP THE SYSTEM FROM MOVING. G.C. TO BOLT THE TRIANGULAR FOOT PLATES OF THE STATIONARY UNITS WITH 3/8" DIAMETER SELF-ANCHORING BOLTS TO EXTEND INTO THE FLOORING MATERIAL AT LEAST ONE INCH.

2. G.C. TO BOLT TWO SAFES TO THE FLOOR. ONE IN THE MANAGERS OFFICE AND ONE AT CHECKOUT CORE.

3. WALK-IN BOX MANUFACTURER TO PROVIDE VINYL BASE FOR INTERIOR OF BOXES ONLY.

4. PROVIDE 2" X 2" ANGLE GUIDES FOR EQUIPMENT AS NOTED, 3 SIDES.

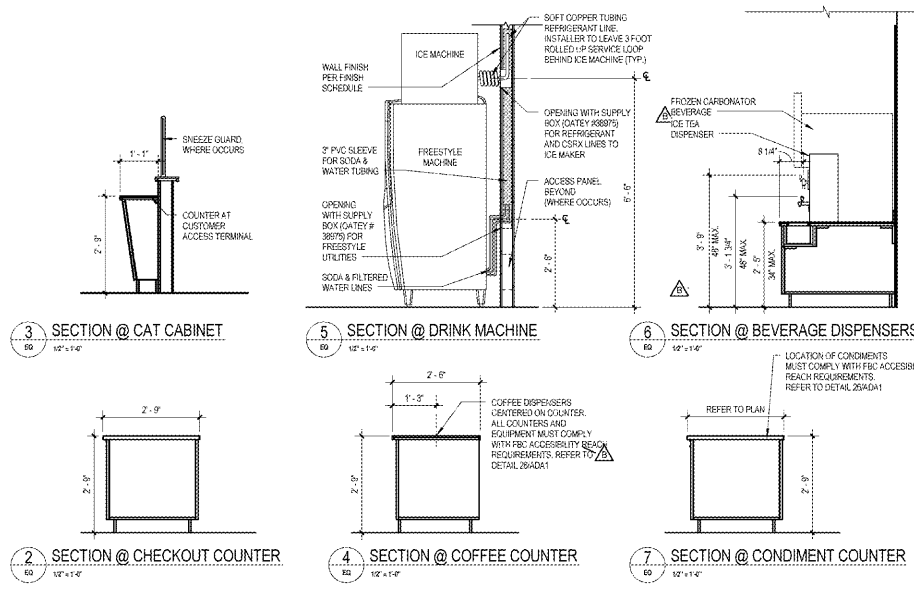

WAWA



EQUIPMENT PLAN

SHEET TITLE

EQ