


Order Plans

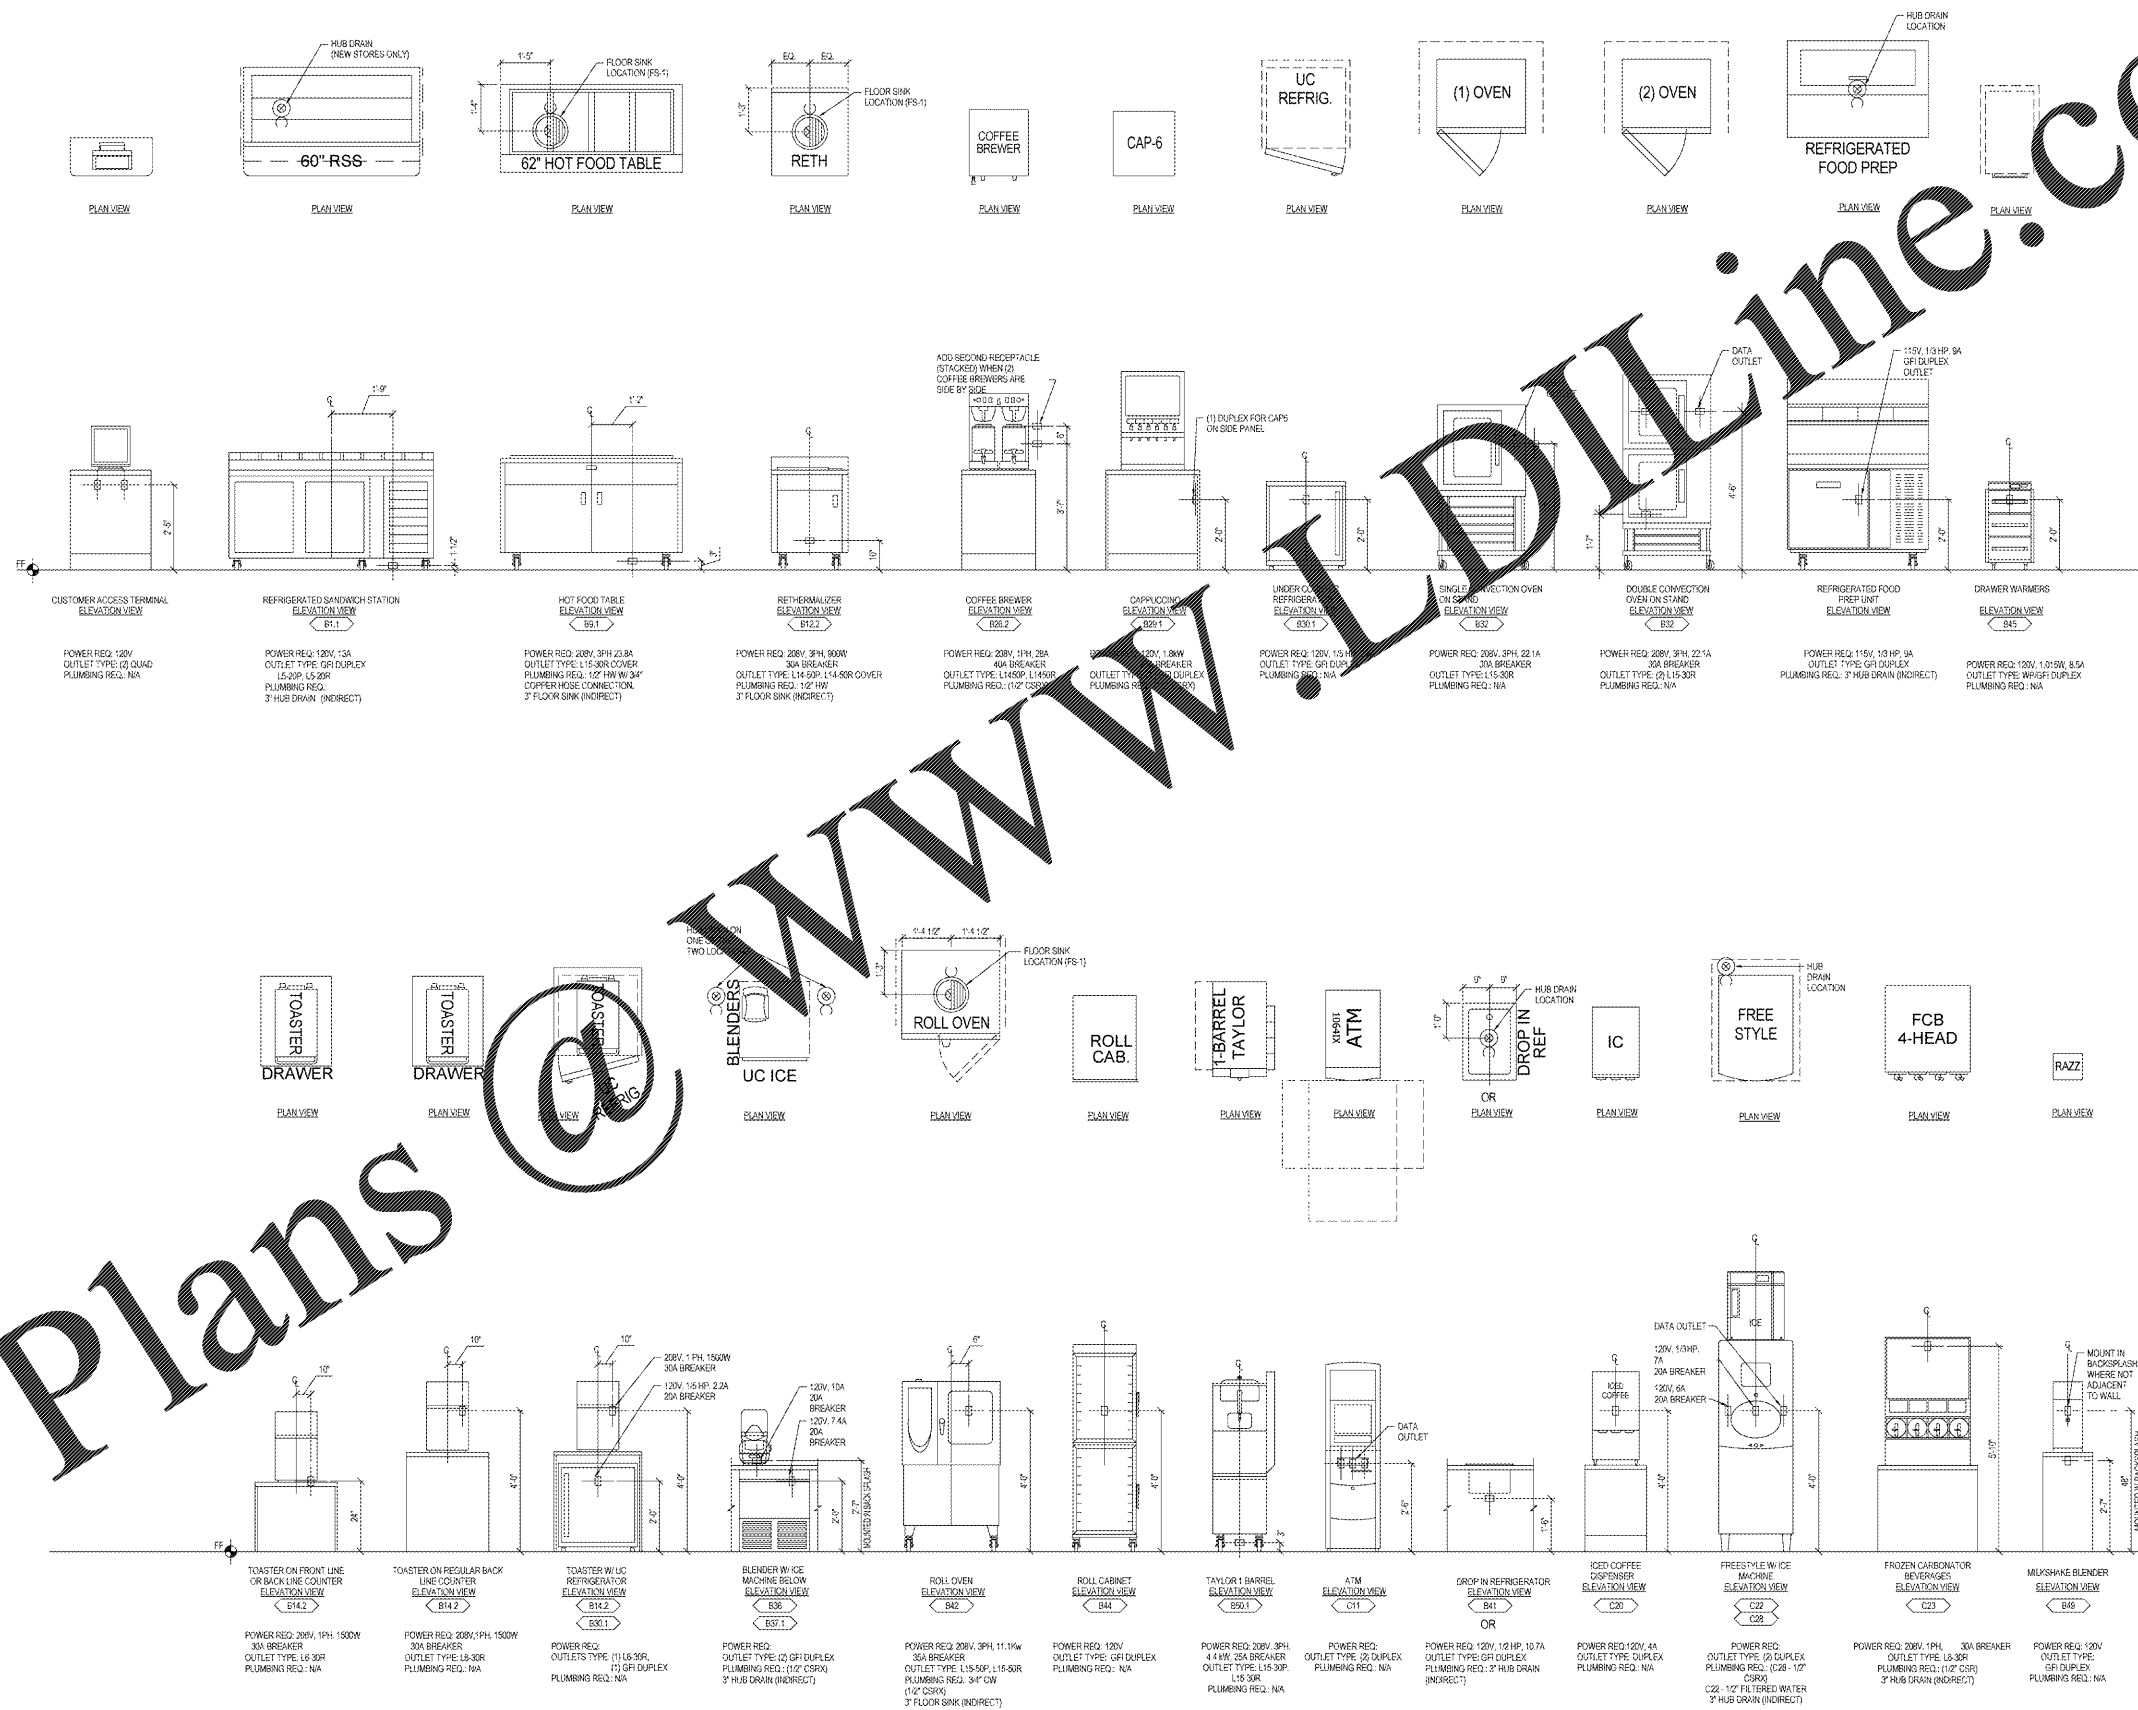

Client Name: WAWA
Address: 260 WEST BALTIMORE PIKE, WAWA, PENNSYLVANIA 19063

Project Name: WAWA F85FB 2017.01 STORE #5254-0KE
Address: OKEECHOBEE RD & JENKINS RD, FT. PIERCE, FLORIDA

Project No.: 210503
Date: 08-30-2017
Drawn: G.P.L.
Checked: B.L.

Equipment Schedule:

No.	Description	Qty
1	FILE #10 REV (REV SET) 07/28/2017	
2	FILE #10 REV (REV SET) 08/03/2017	

Scale: 1/8" = 1'-0"

Sheet Title: TYPICAL EQUIPMENT DETAILS

Logo: EQ2

