
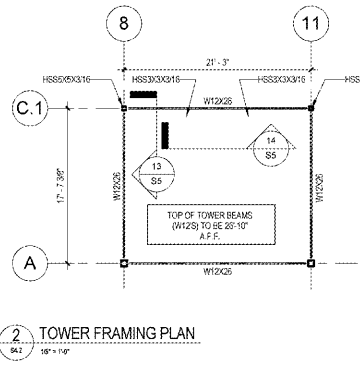
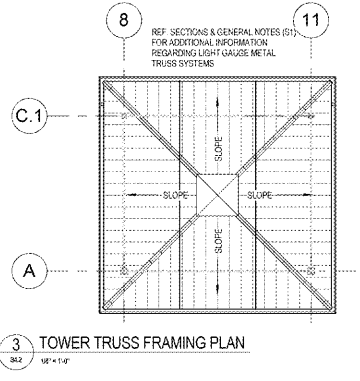


Order Plans

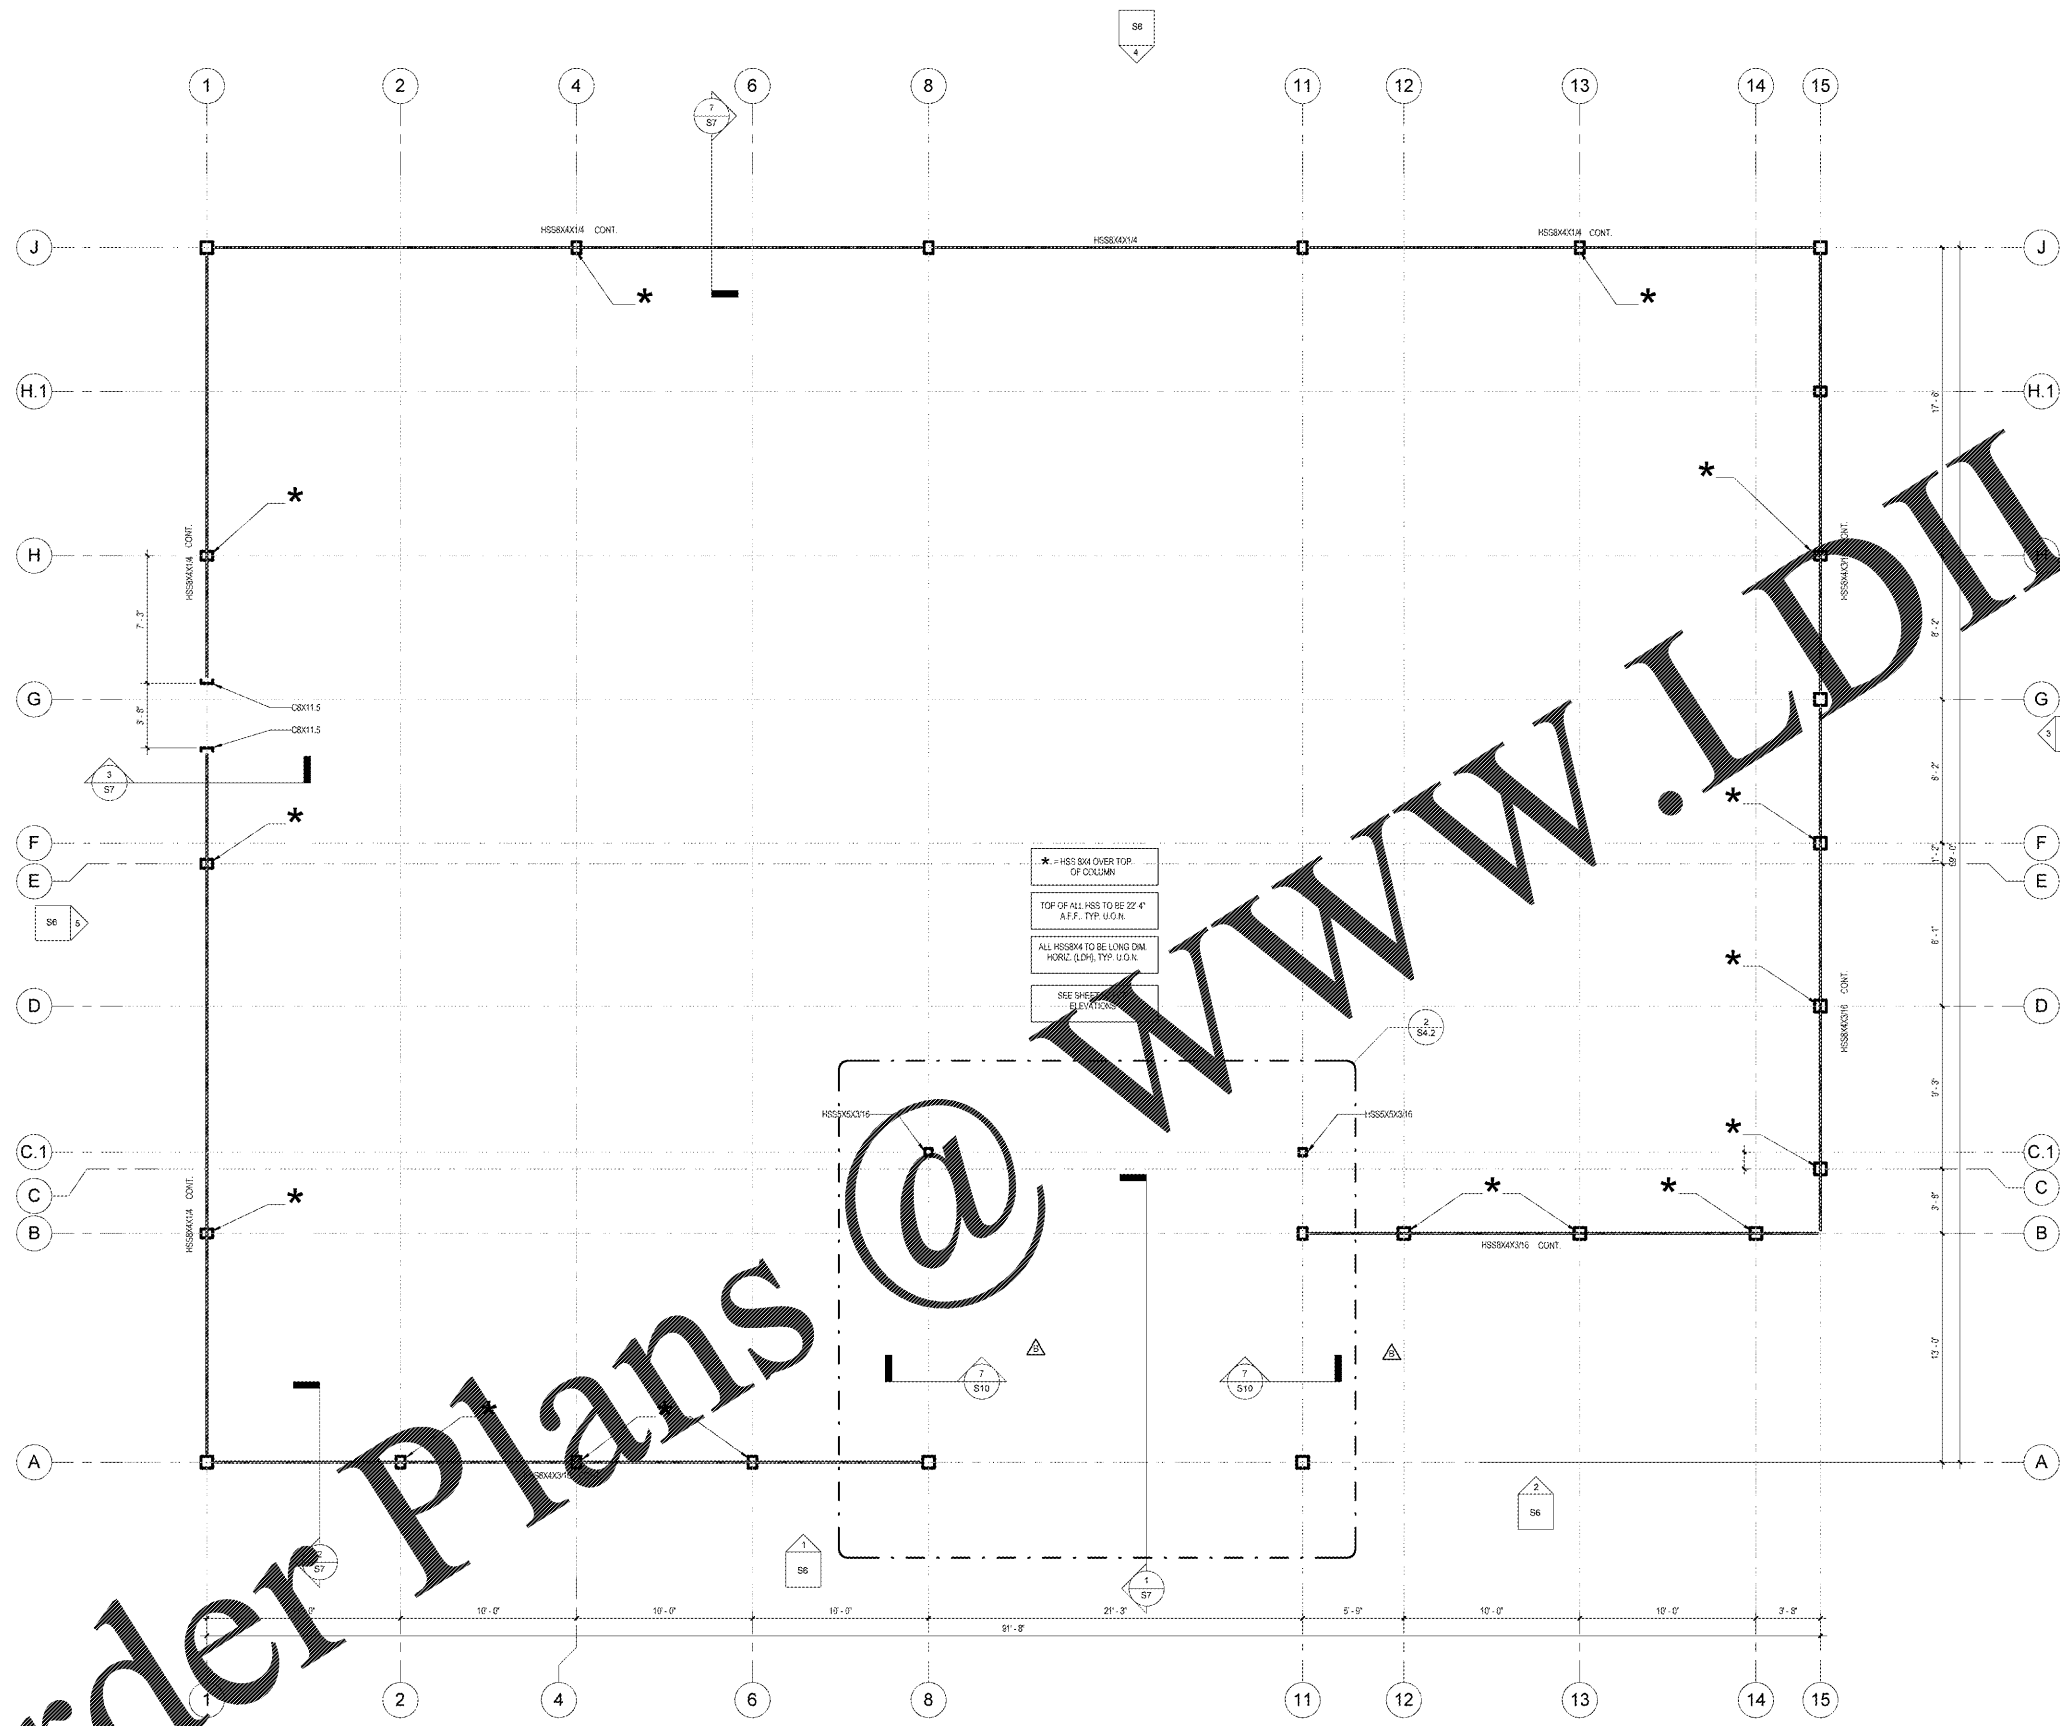

Chapman & Peterson
 Engineers, Planners
 Architects
 15000 Westchase Avenue
 Suite 100
 Houston, TX 77060
 Phone: 281.416.1000
 Fax: 281.416.1001
 www.chapmanandpeterson.com

CLIENT NAME
WAWA
 260 WEST BALTIMORE PIKE
 WAWA, PENNSYLVANIA 19053

PROJECT NAME
WAWA F85FB 2017.01 STORE #5254-OKE
 OKEECHOBEE RD. & JENKINS RD.
 FT. PIERCE, FLORIDA

| Revision Schedule | |
|-------------------|-------------------------------|
| No. | Description |
| A | PRELIMINARY |
| B | REVISED 08/08/2017 |
| C | PRE-BID REVIEW SET 07/26/2017 |
| D | BID SET 08/02/2017 |

PROJECT NO. 210029
 DATE 08-08-2017
 DRAWN BY
 CHECKED BY
 IN