



INTERIOR ELEVATION / BLDG. SECTION

SCALE: 1/4" = 1'-0" 1

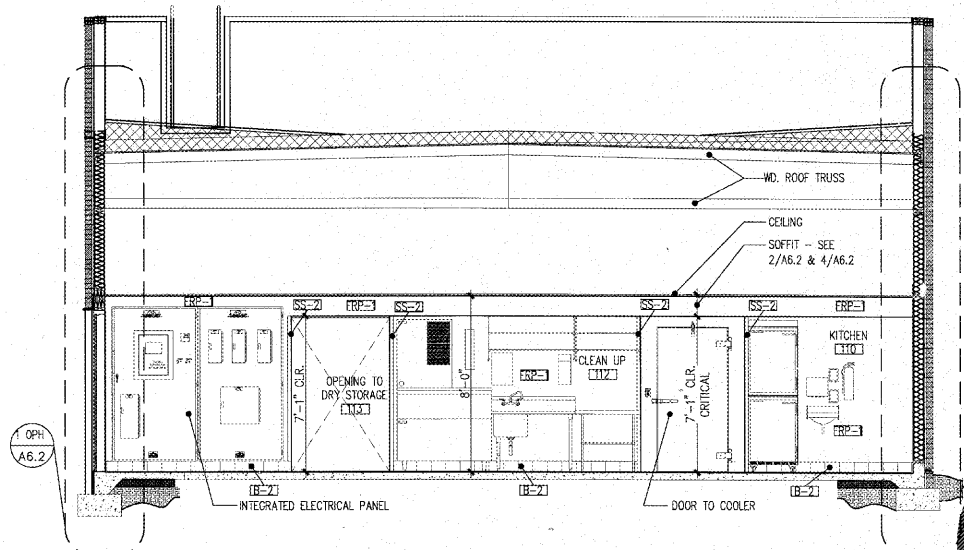


INTERIOR ELEVATION / BLDG. SECTION

SCALE: 1/4" = 1'-0" 2

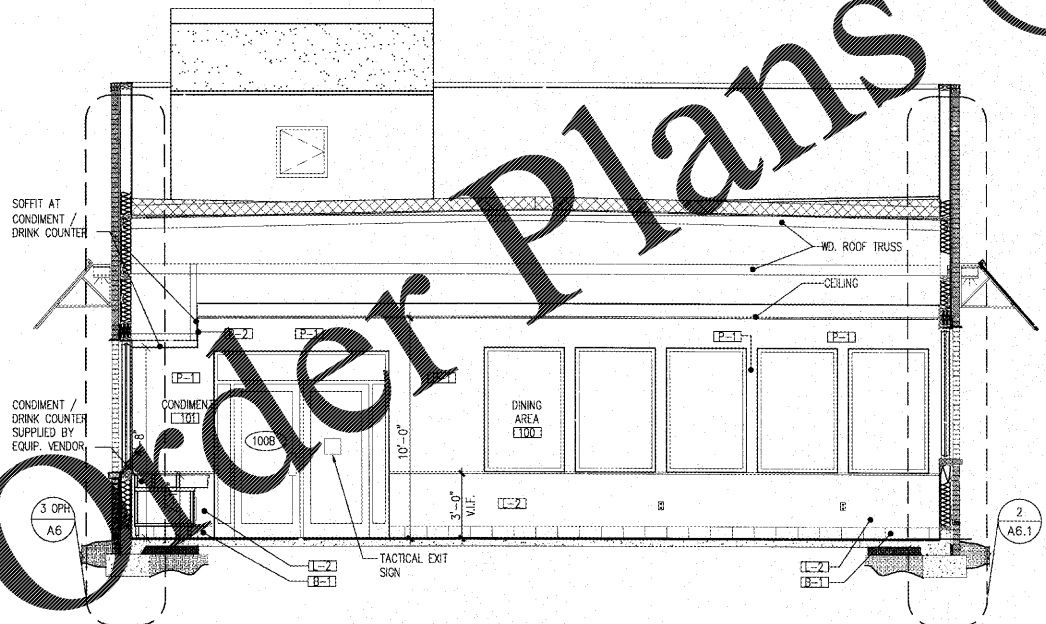

INTERIOR ELEVATION / BLDG. SECTION

SCALE: 1/4" = 1'-0" 3


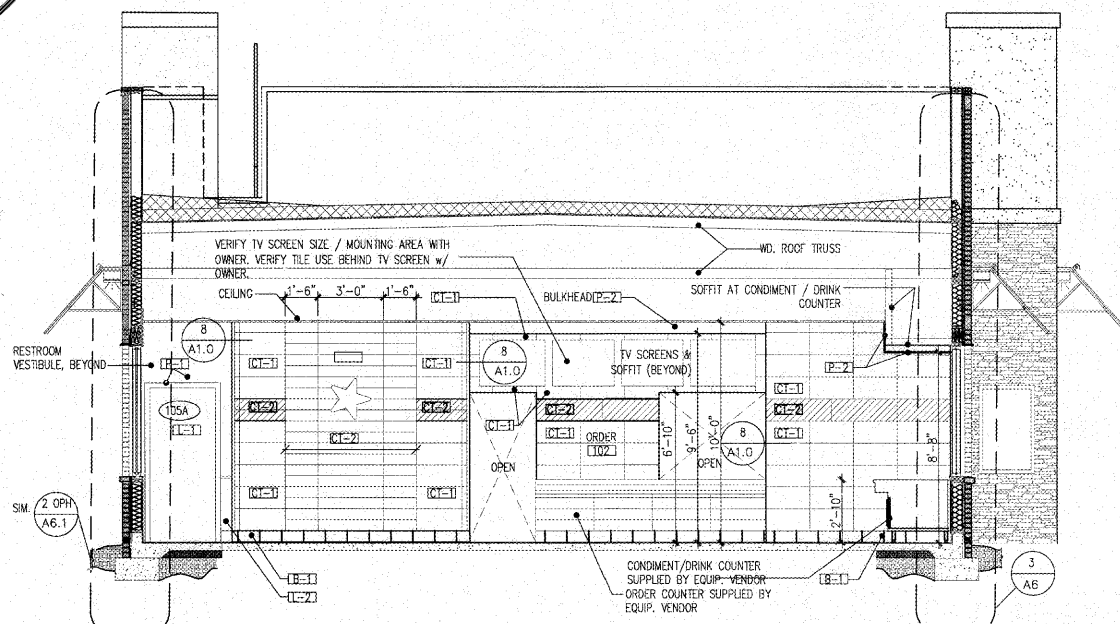


INTERIOR ELEVATION / BLDG. SECTION

SCALE: 1/4" = 1'-0" 4

GENERAL NOTES:

1. REFER TO SHEET A1.1 FOR INTERIOR FINISHES & LOCATION MARKERS.
2. REFER TO SHEET QF100 FOR EQUIPMENT INFORMATION.

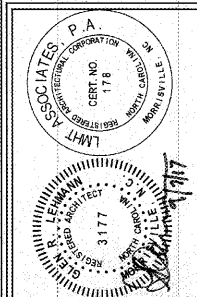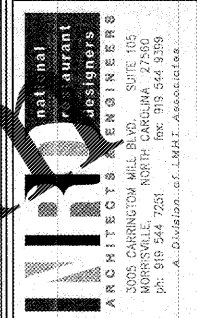

OWNER: BODDIE-NOELL ENTERPRISES, INC. P.O. BOX 908 ROCKY MOUNT, NC 27802-1908 (252) 937-2800



NO.	DESCRIPTION	DATE

DRAWN BY: CHECKED BY:

INTERIOR ELEVATIONS / SECTIONS

DATE: 6-23-17

SHEET NUMBER:

A-5.0

WWW.LDILine.com

Order Plans