

national restaurant designers
ARCHITECTS & ENGINEERS
3035 CARROLLTON HILL BLVD. SUITE 105
MORRISVILLE, NORTH CAROLINA 27560
PH: 919.544.7251 Fax: 919.544.0389
A Division of LHM Associates

CAROLINA PRODUCTS, INC.
1132 PRO AM BLVD.
CHARLOTTE, NC 28211
PH. (704)364-9029, FX. (704)367-2115


CPI
CAROLINA PRODUCTS, INC.
CONTROL AND POWER INTEGRATION

THIS DRAWING IS THE PROPERTY OF CAROLINA PRODUCTS, INC. AND MAY NOT BE USED OR REPRODUCED WITHOUT THE WRITTEN PERMISSION OF CAROLINA PRODUCTS, INC.

REVISIONS table with columns for REVISION, REVISION NUMBER, and DESCRIPTION.

Harddee
HARDWARE PROTOTYPING
BURGAW, NC 28428

BODDIE-NOELL ENTERPRISES, INC.
P.O. BOX 1908
ROCKY MOUNT, NC 27802-1908
(252) 937-2800


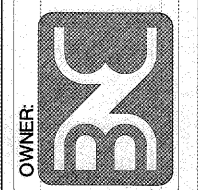


REVISIONS table with columns for NO., DATE, DESCRIPTION, DRAWN BY, and CHECKED BY.

WIRING SCHEMATICS

CPI PROJECT # 21932A
CPI DRAWING # BNE-21932A
SHEET: 2.0
DATE: 7/18/17
DRAWN BY: AJW

CPI-2.0

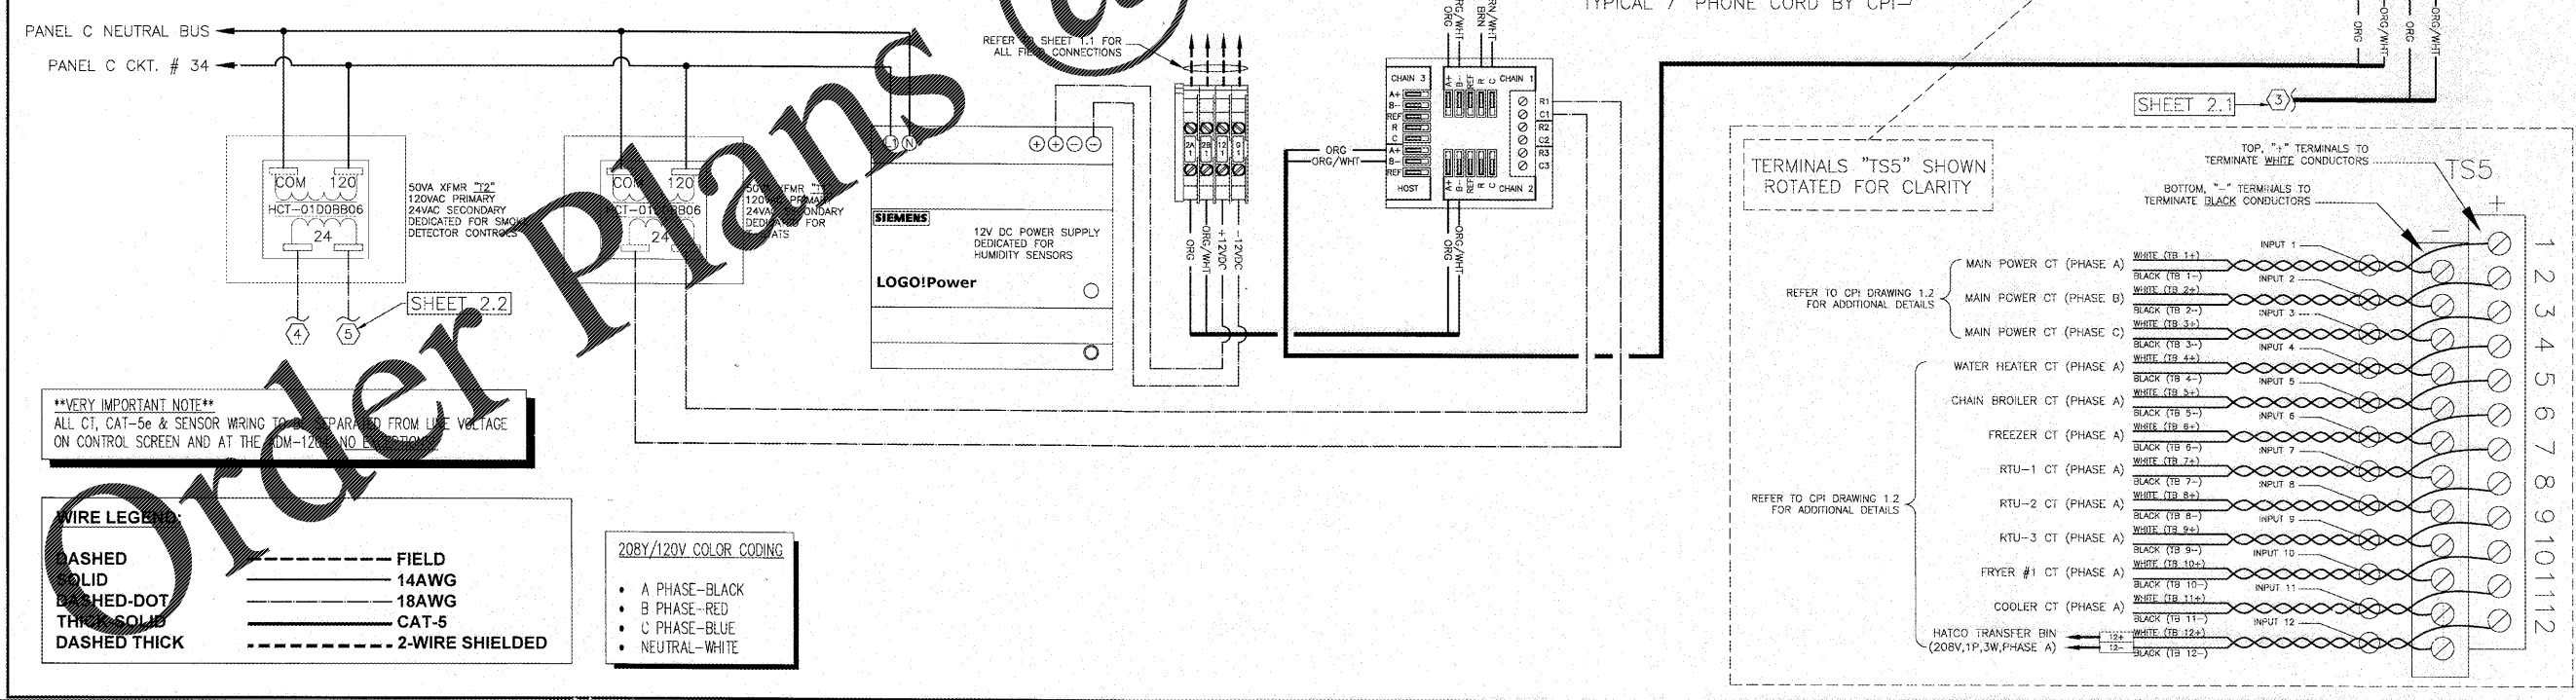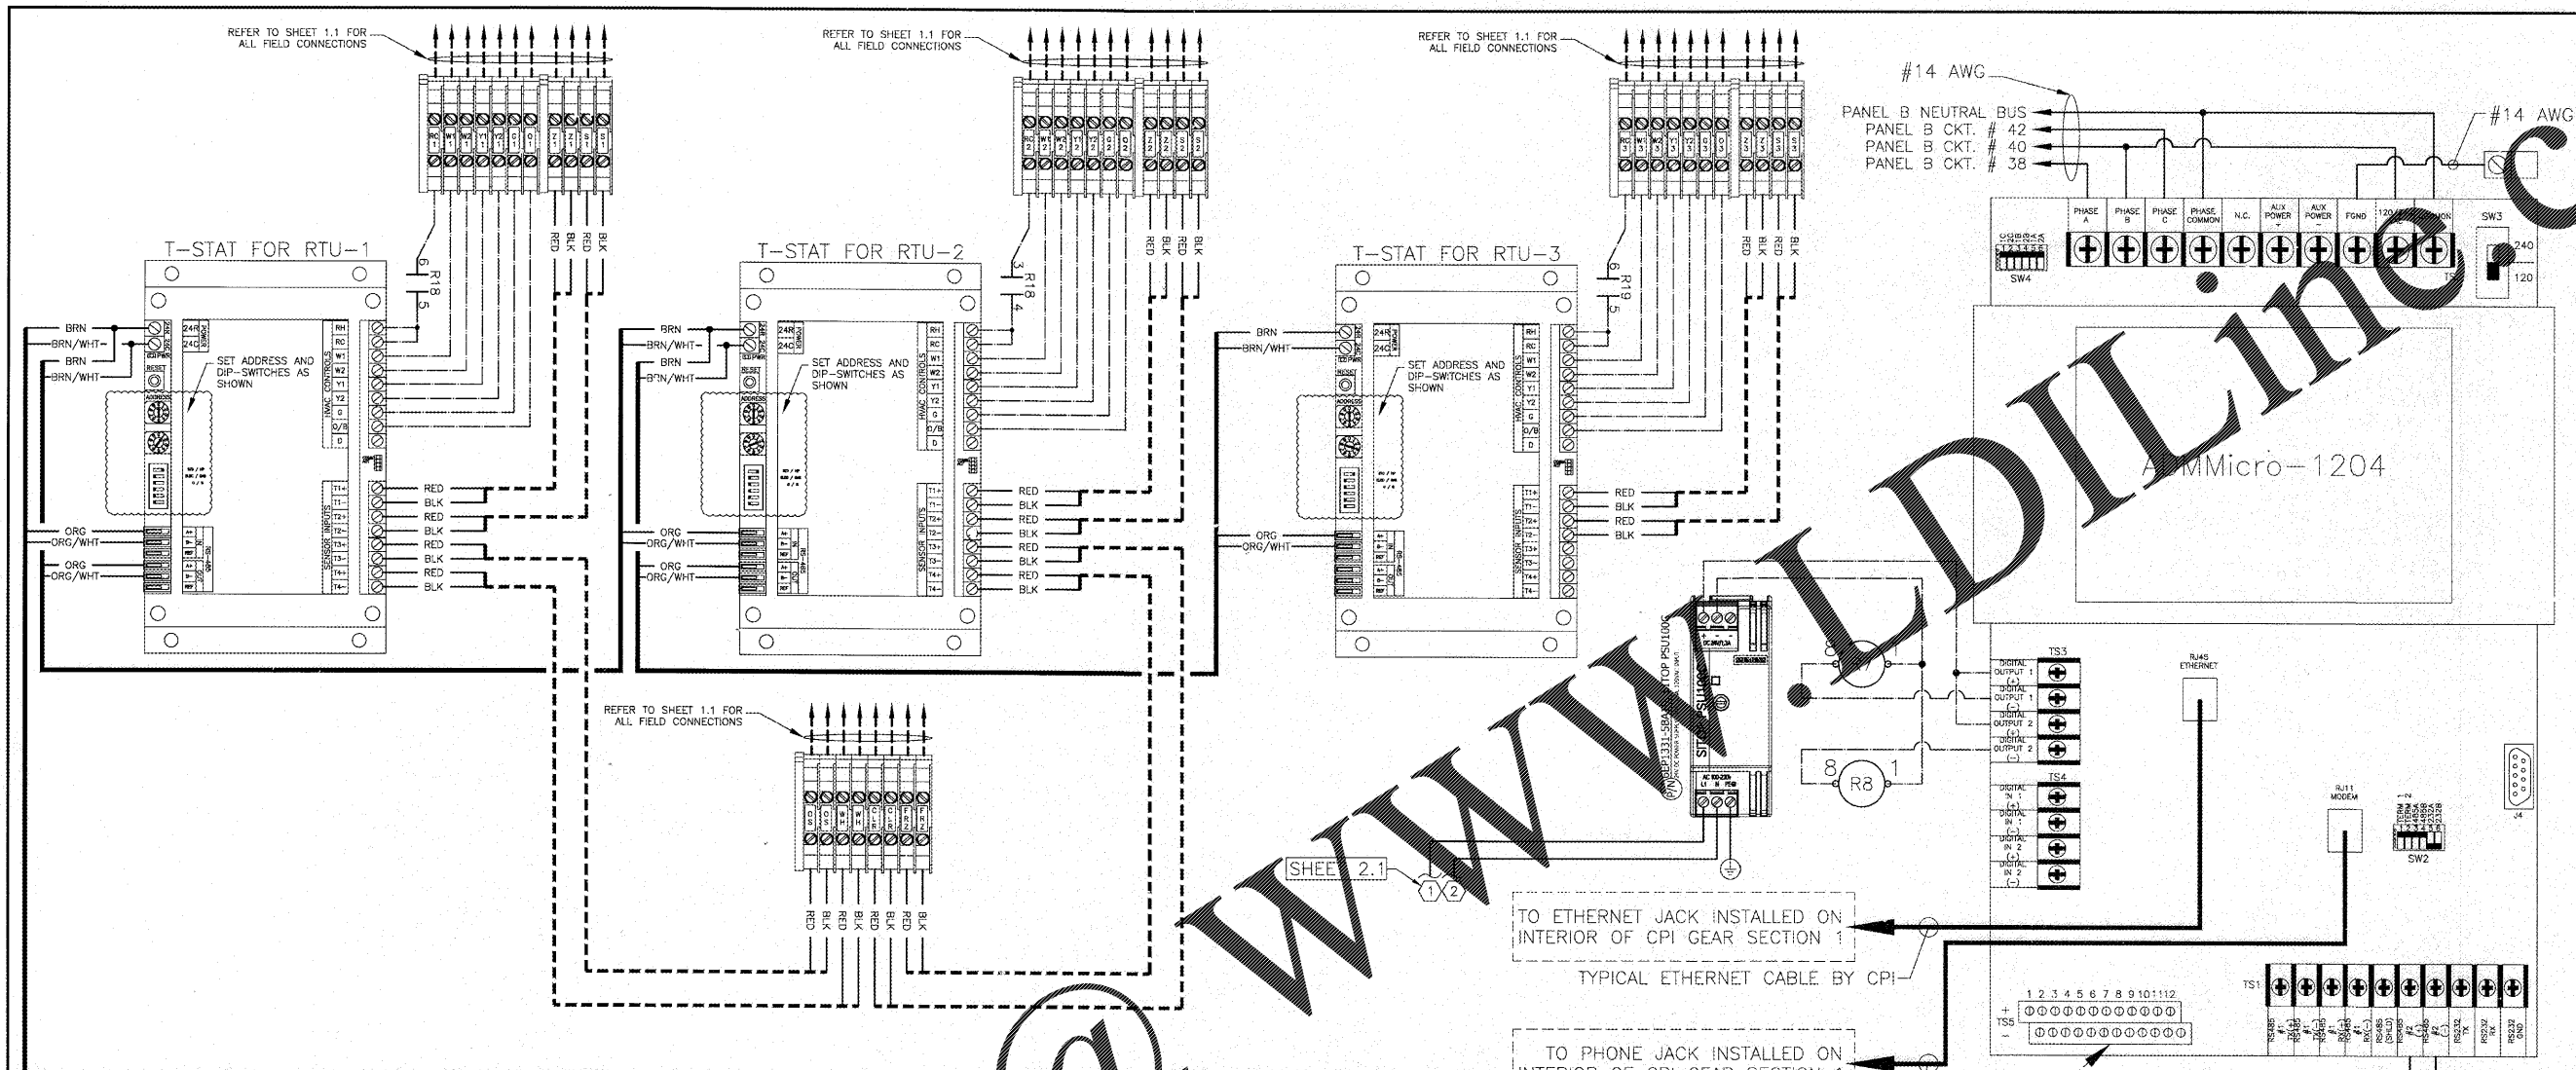

****VERY IMPORTANT NOTE****
ALL CT, CAT-5e & SENSOR WIRING TO BE SEPARATED FROM LINE VOLTAGE ON CONTROL SCREEN AND AT THE ADM-1200 NO. 1000

WIRE LEGEND
DASHED FIELD
SOLID 14AWG
DASHED-DOT 18AWG
THIN SOLID CAT-5
DASHED THICK 2-WIRE SHIELDED

208Y/120V COLOR CODING
• A PHASE-BLACK
• B PHASE-RED
• C PHASE-BLUE
• NEUTRAL-WHITE

WWW.LDILLING.COM

Order Plans