

JOISTS, GIRDERS AND DECKING WILL BE PROVIDED BY PUBLIX. STEEL FABRICATOR MUST CONTACT VULCRAFT TO RECEIVE A SET OF APPROVED SHOP DRAWINGS FOR COORDINATION. SEE SPEC 052100.

CORPORATE OFFICES, FACILITIES DESIGN
1000 LAKELAND, FL 33602
888.488.9295
PHYSICAL ADDRESS
3300 PALM CANYON CENTERWAY
LAKELAND, FL 33811-3311

PUBLIX FACILITIES DESIGN DEPARTMENT

DAVID W. WOOD, AIA
ARCHITECT
FL REG. 12137
GA REG. 12137
AL REG. 12137
NC REG. 12137
VA REG. 12137

JOHN J. CARROLL, PE
STRUCTURAL
FL REG. 32021
GA REG. 32021
AL REG. 32021
NC REG. 32021
VA REG. 32021

PAUL C. HARMAN, PE
STRUCTURAL
FL REG. 37760
GA REG. 37760
AL REG. 37760
NC REG. 37760
VA REG. 37760

JOHN J. CARROLL, PE
MECHANICAL
FL REG. 21882
GA REG. 21882
AL REG. 21882
NC REG. 21882
VA REG. 21882

ANTHONY CLEMENTI, PE
MECHANICAL
FL REG. 42421
GA REG. 42421
AL REG. 42421
NC REG. 42421
VA REG. 42421

RAYMOND J. SIBBANI, PE
ELECTRICAL
FL REG. 84886
GA REG. 84886
AL REG. 84886
NC REG. 84886
VA REG. 84886

NORMAN MEIER, PE
ELECTRICAL
FL REG. 89422
GA REG. 89422
AL REG. 89422
NC REG. 89422
VA REG. 89422

© COPYRIGHT 2017
THE PUBlix STORES, INC.
THESE CONSTRUCTION DOCUMENTS ARE THE PROPERTY
OF PUBLIX STORES, INC. AND ARE NOT TO BE
COPIED OR REPRODUCED IN ANY MANNER WITHOUT
WRITTEN PERMISSION. THESE DRAWINGS SHALL NOT BE
USED FOR ANY OTHER PROJECT WITHOUT THE WRITTEN
CONSENT OF PUBLIX STORES, INC.

THE DESIGN INDICATED IN THESE CONSTRUCTION
DOCUMENTS SHALL BE THE BASIS FOR ANY AND ALL
PERMITS AND SHALL BE THE RESPONSIBILITY OF THE
APPLICANT. THE CONTRACTOR SHALL BE RESPONSIBLE
FOR VERIFYING THE ACCURACY OF ALL DIMENSIONS
AND CONDITIONS.

FOR GREASE HOODS,
SEE DETAIL 17-2.6
FOR JOIST REINFORCEMENT
REQUIREMENTS.

DATE:	25 AUG 2017
REVISION DATA:	


1637
PUBLIX @ LAKE CROSSING
PLATT SPRINGS RD & HWY 6
LEXINGTON, SC

45.9.2
08/25/2017
SIENNA - UTE

INTERMEDIATE
PLAN

SCALE: 1/8" = 1'-0"

S-3

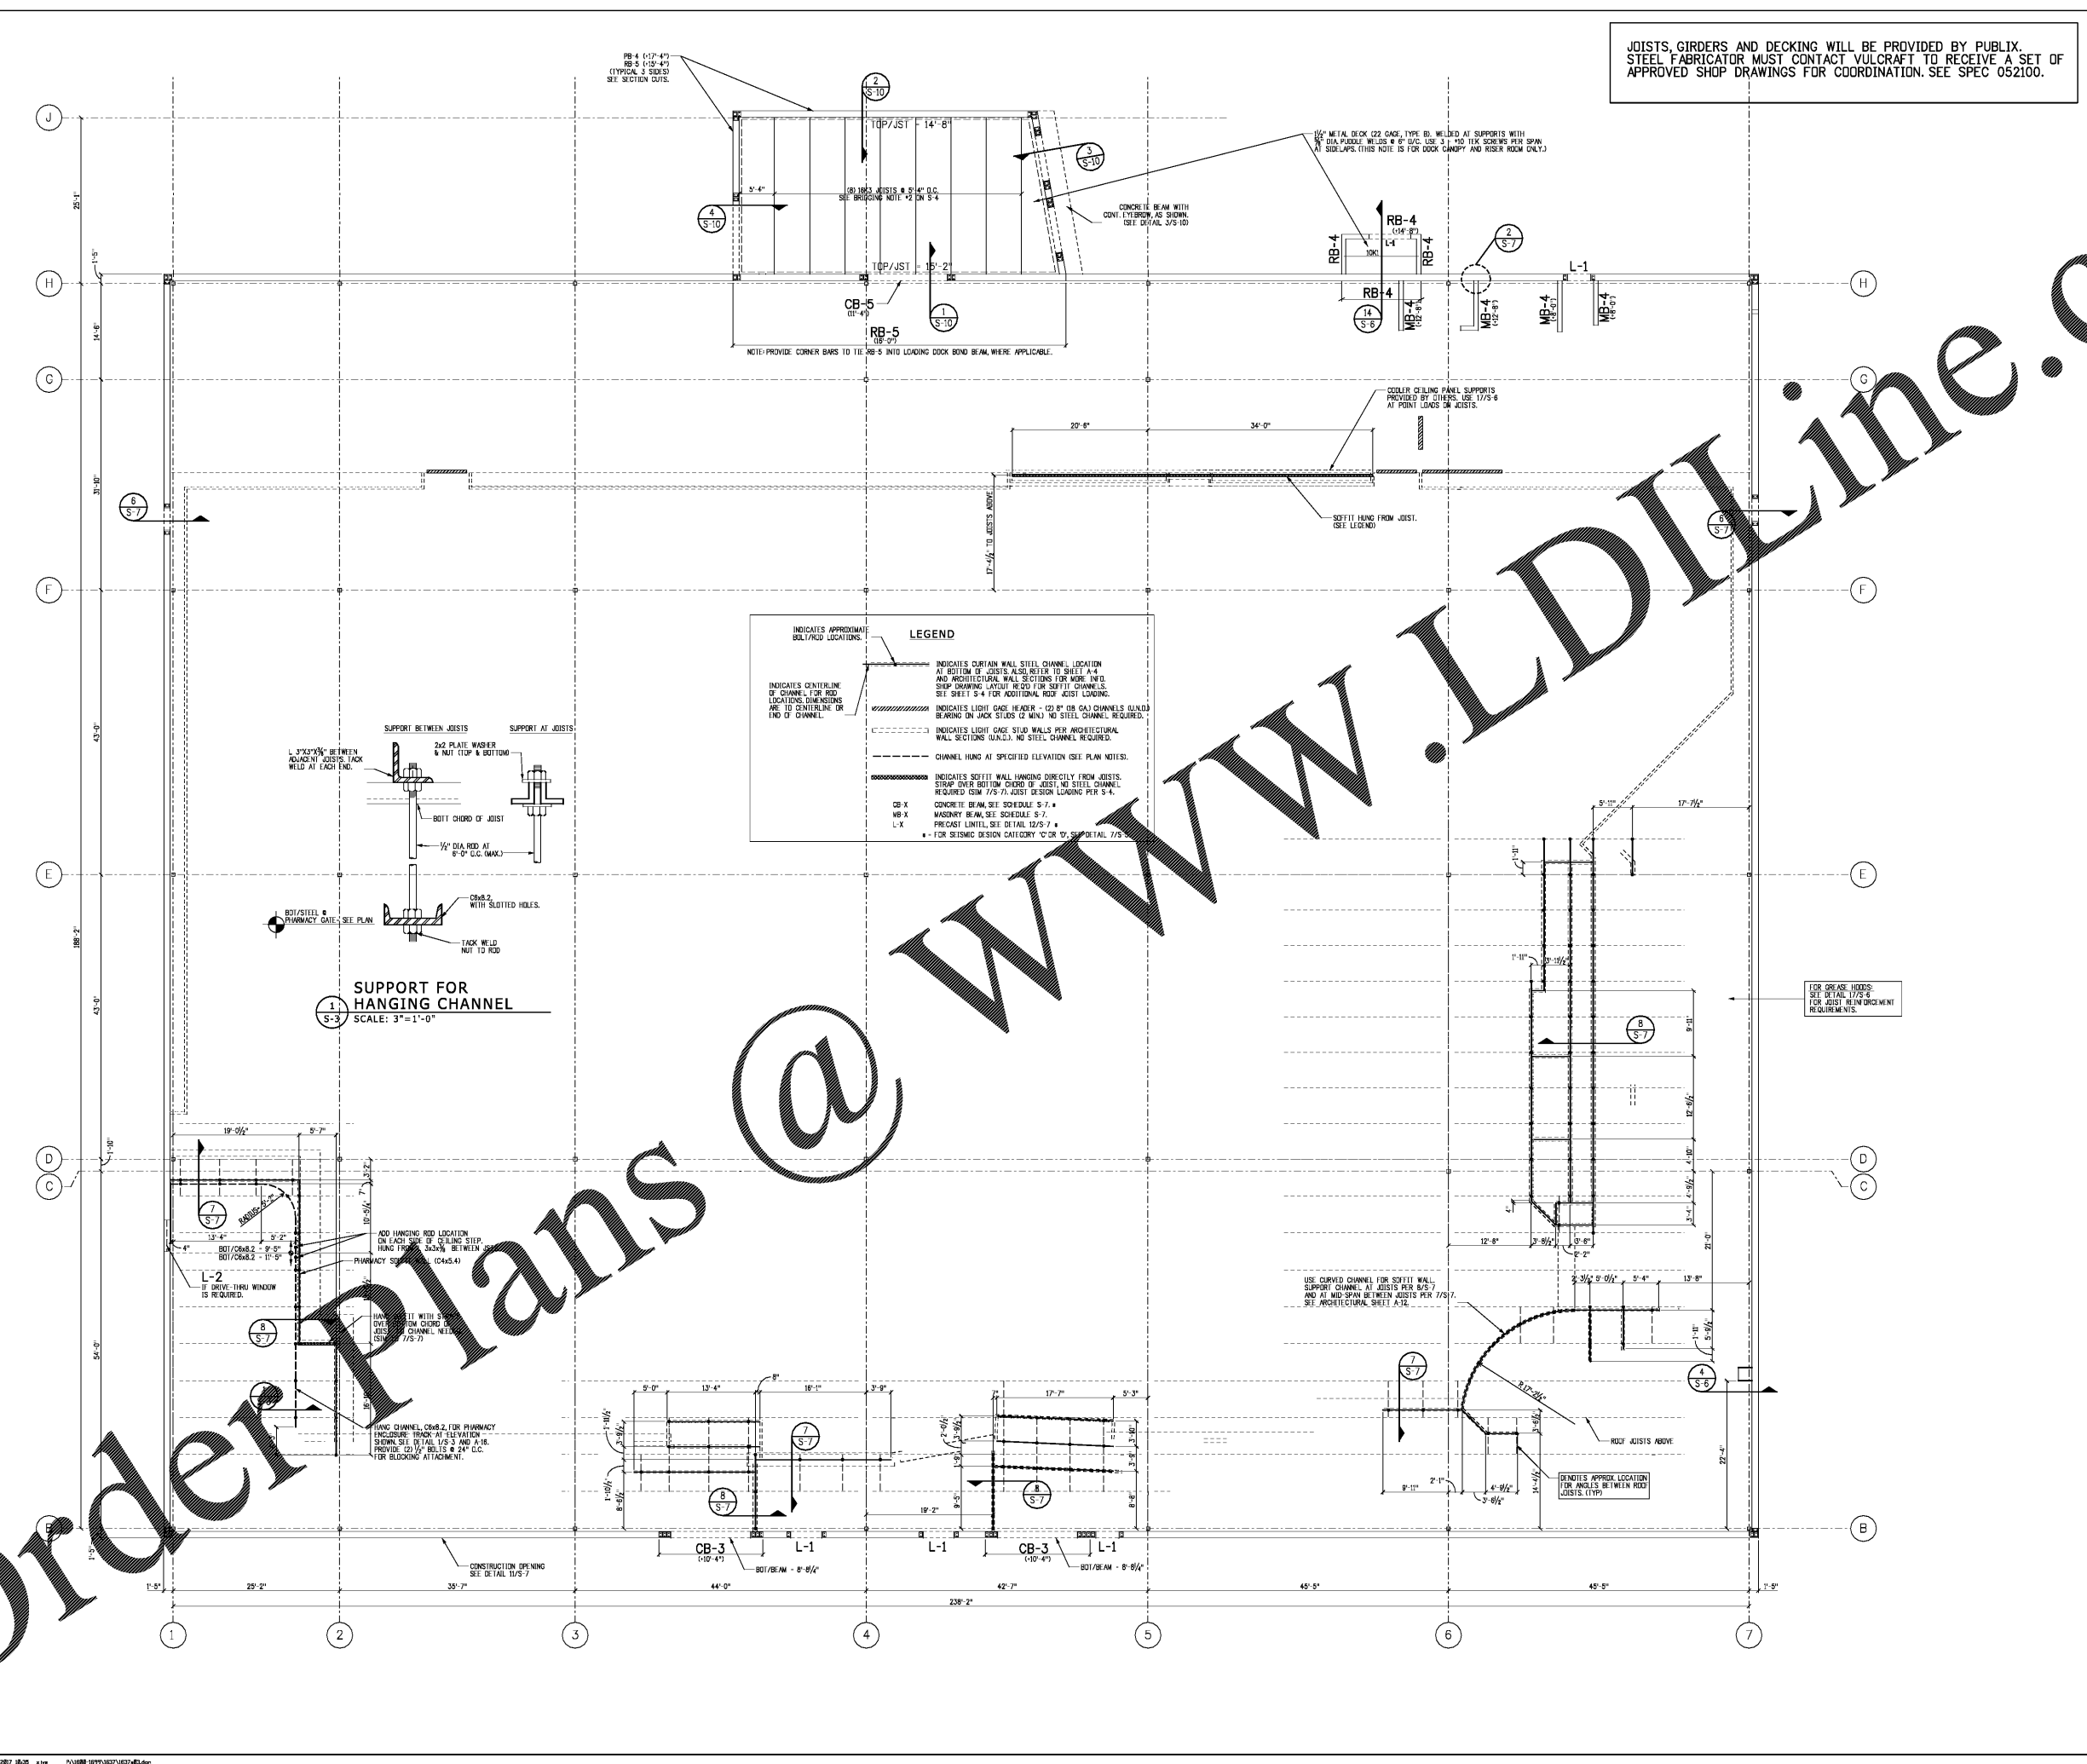

Order Plans @ WWW.LDIDLine.com