

PLOT DATE:
25 AUG 2017

REVISION DATA:


1637
PUBLIX @ LAKE CROSSING
PLATT SPRINGS RD & HWY 6
LEXINGTON, LEXINGTON, SC

45.92
08/17/2017
SIENNA - LITE

FLOOR DRAINS
DIMENSIONS PLAN

SCALE: 1/8" = 1'-0"

P-7

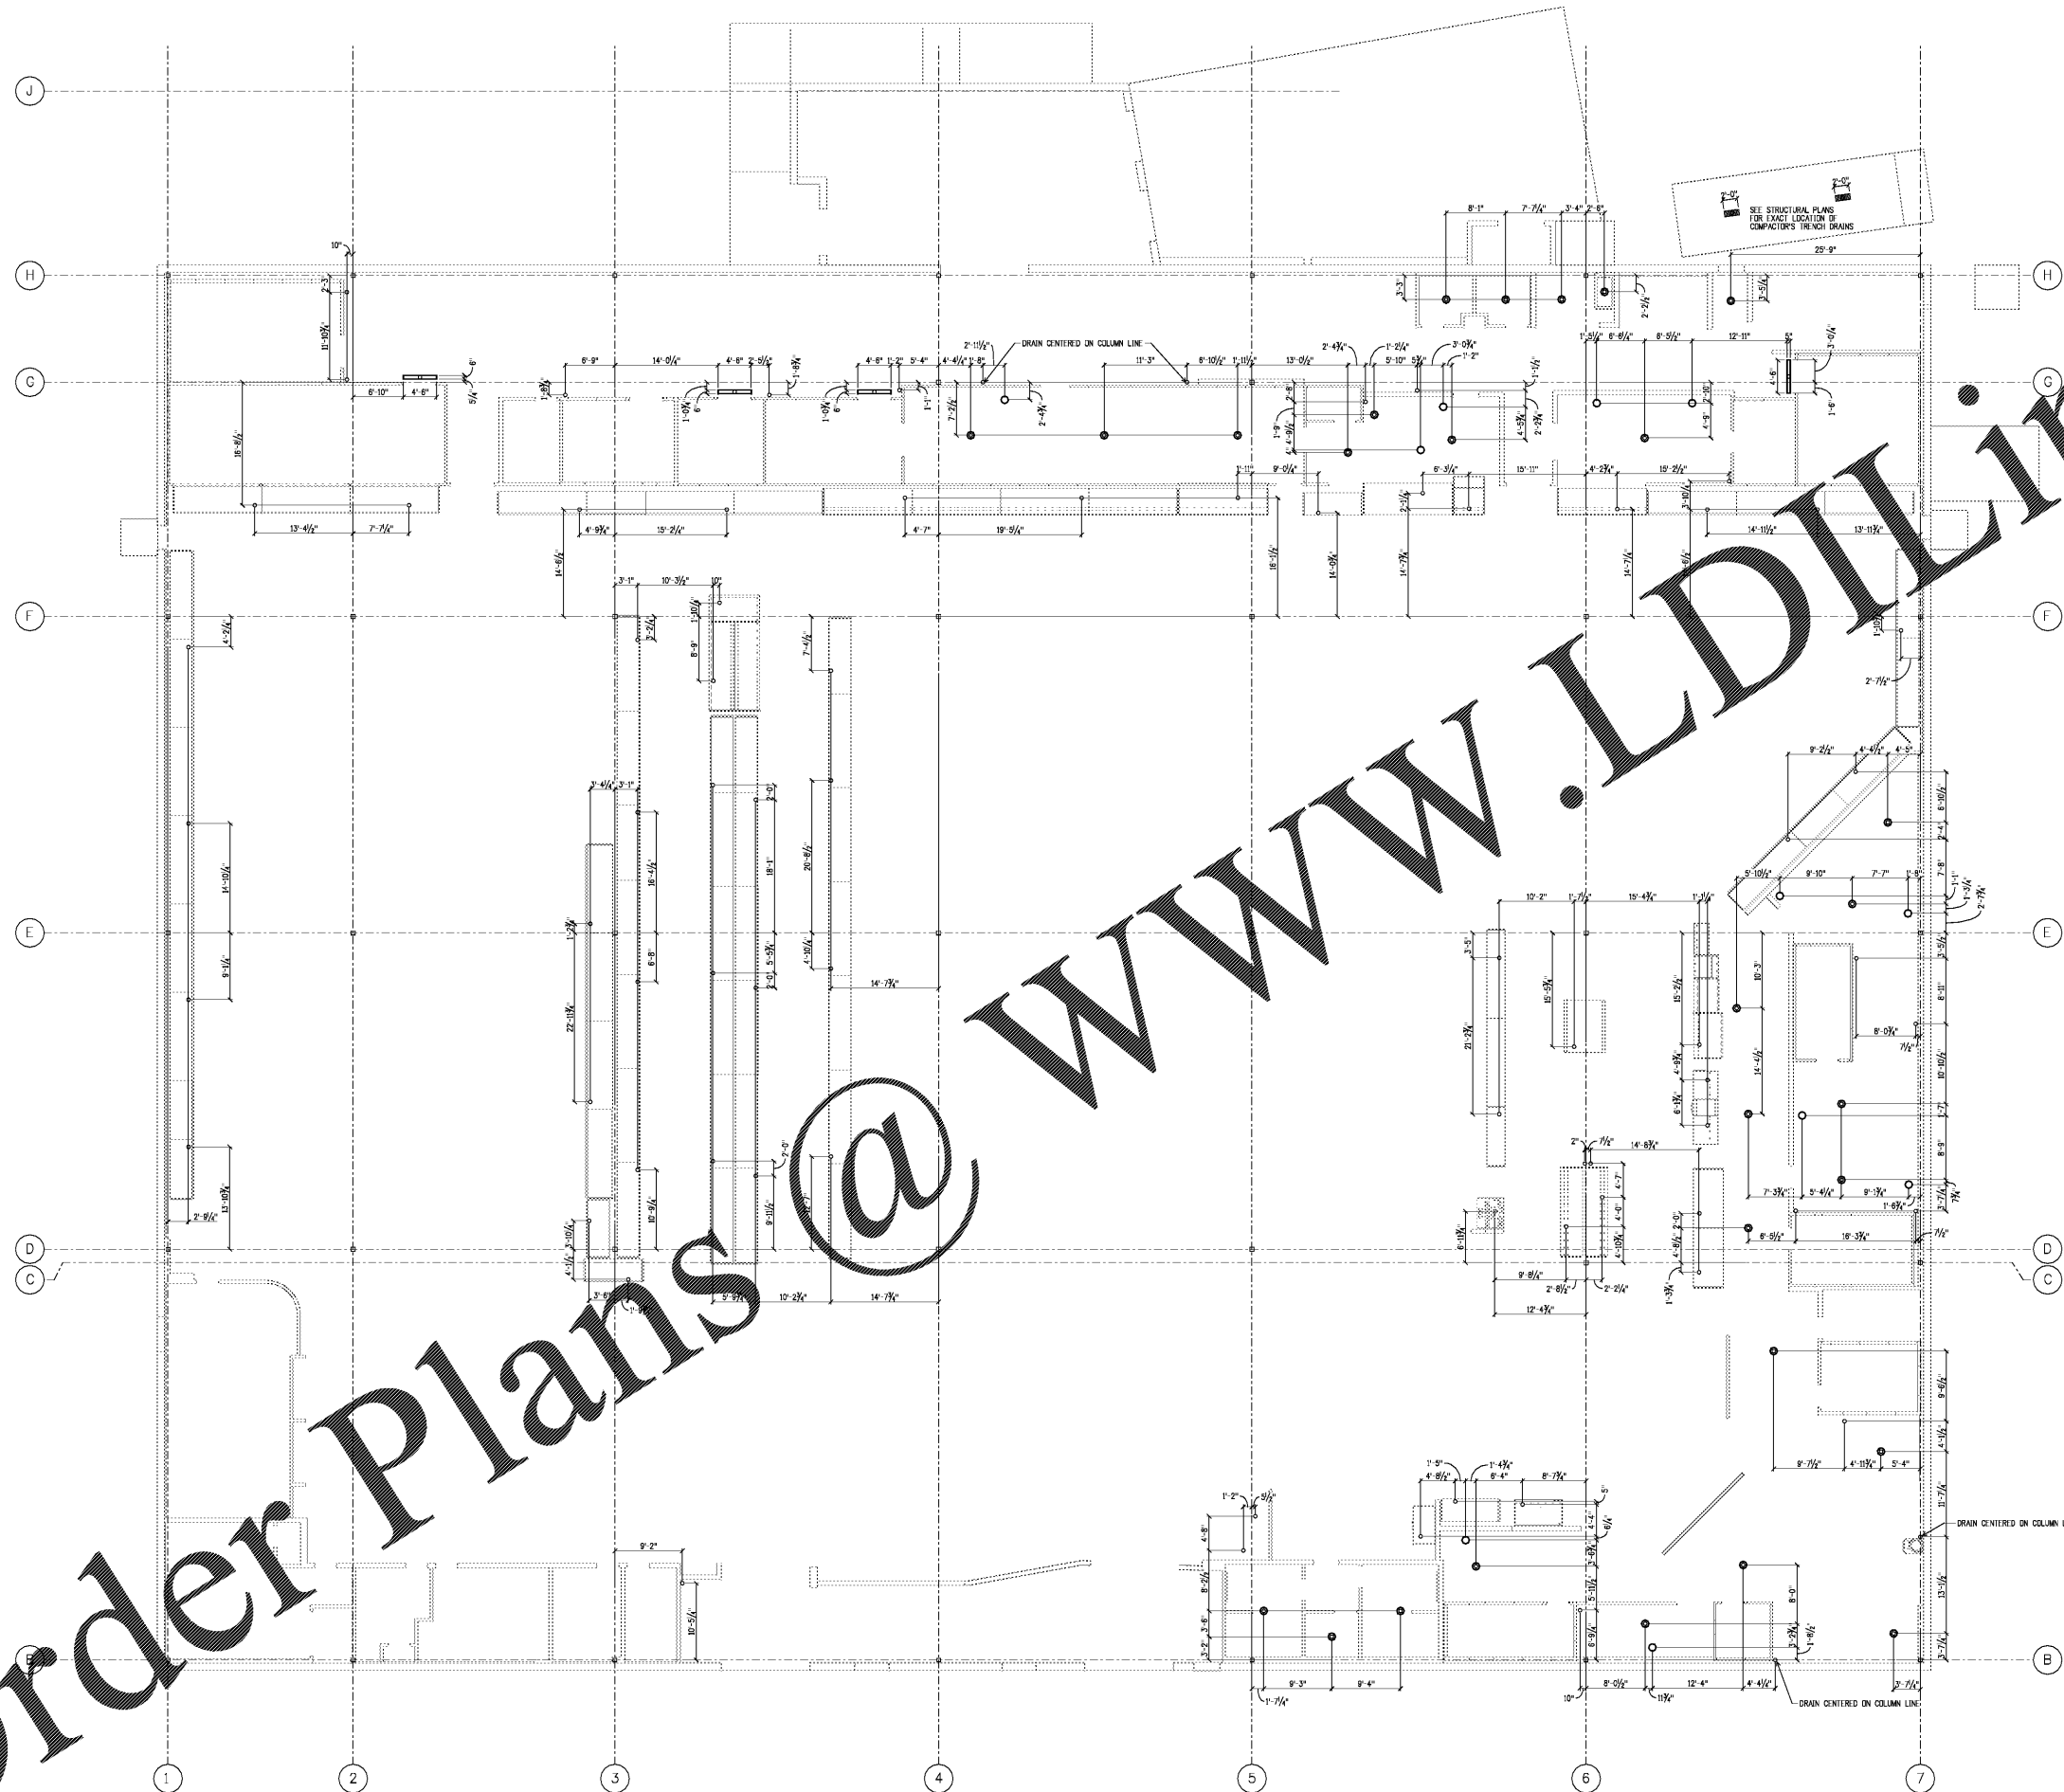

Order Plans @ WWW.LDOnline.com