

- DRAWING NOTES**
- ◇ PENDANT SPRINKLER HEAD IN CEILING (TYPICAL).
 - ◇ DRY PENDANT SPRINKLER HEAD IN COOLERS AND FREEZERS (TYPICAL).
 - ◇ SEE DRAWING EP-1 FOR INFORMATION ON THE UPRIGHT SPRINKLERS IN THE JOIST SPACE.
 - ◇ PROVIDE SPRINKLER HEAD PROTECTION BELOW ALL REFRIGERANT PIPE GROUPINGS GREATER THAN 4" IN WIDTH.
 - ◇ FREEZER AND COOLER SPRINKLER HEADS SHALL BE POSITIONED TO ADHERE TO OBSTRUCTION CLEARANCE FROM EVAPORATOR COOLING UNITS AND LED LUMINAIRES.
 - ◇ PROVIDE 200°F RATED SPRINKLER (K-8.0) STD RESP. ABOVE THE DRYN.

Publix.
SUPER MARKETS

CORPORATE OFFICES, FACILITIES DESIGN
404 407 LAKELAND, N. 29022
3300 FARMER CORCORAN FREEDWAY
LAKELAND, FL 32811-2111

PUBLIX FACILITIES DESIGN DEPARTMENT

DAVID W. HARRIS, P.E.
ARCHITECTURAL ENGINEER, AIA
DAVID W. HARRIS, P.E.
ARCHITECTURAL ENGINEER, AIA
AL REG. 11887
FL REG. 11887
NC REG. 11887
VA REG. 11887

JOHN J. CARAMALIS, P.E.
MECHANICAL ENGINEER, PE
AL REG. 11887
FL REG. 11887
NC REG. 11887
VA REG. 11887

PAUL C. HARMAN, P.E.
STRUCTURAL ENGINEER, PE
AL REG. 11887
FL REG. 11887
NC REG. 11887
VA REG. 11887

JOHN J. CARAMALIS, P.E.
MECHANICAL ENGINEER, PE
AL REG. 11887
FL REG. 11887
NC REG. 11887
VA REG. 11887

ANTHONY CLEMENTI, P.E.
MECHANICAL ENGINEER, PE
AL REG. 11887
FL REG. 11887
NC REG. 11887
VA REG. 11887

RAYMOND J. SIRIANNI, P.E.
ELECTRICAL ENGINEER, PE
AL REG. 11887
FL REG. 11887
NC REG. 11887
VA REG. 11887

NORMAN MEIER, P.E.
ELECTRICAL ENGINEER, PE
AL REG. 11887
FL REG. 11887
NC REG. 11887
VA REG. 11887

© COPYRIGHT 2017
THE PUBlix STORES, INC.

THESE CONSTRUCTION DOCUMENTS ARE THE PROPERTY OF PUBlix STORES, INC. AND ARE NOT TO BE REPRODUCED OR TRANSMITTED IN ANY FORM OR BY ANY MEANS, ELECTRONIC OR MECHANICAL, INCLUDING PHOTOCOPYING, RECORDING, OR BY ANY INFORMATION STORAGE AND RETRIEVAL SYSTEM, WITHOUT THE WRITTEN PERMISSION OF PUBlix STORES, INC. THESE DOCUMENTS SHALL NOT BE USED FOR ANY OTHER PROJECT WITHOUT THE WRITTEN PERMISSION OF PUBlix STORES, INC.

THE DESIGN INDICATED IN THESE CONSTRUCTION DOCUMENTS SHALL BE THE BASIS OF ANY CONTRACT, AGREEMENT, ORDER, INVOICE, AND BILL OF MATERIALS. ANY CHANGES TO THE DESIGN SHALL BE MADE BY A REVISION TO THESE DOCUMENTS.

DATE: 25 AUG 2017

REVISION DATA:


1637
PUBLIX @ LAKE CROSSING
PLATT SPRINGS RD & HWY 6
LEXINGTON, LEXINGTON, SC

45.92
08/25/2017
SIENNA-LITE

FIRE PROTECTION
PLAN - LOWER LEVEL

SCALE: 1/8" = 1'-0"

FP-2

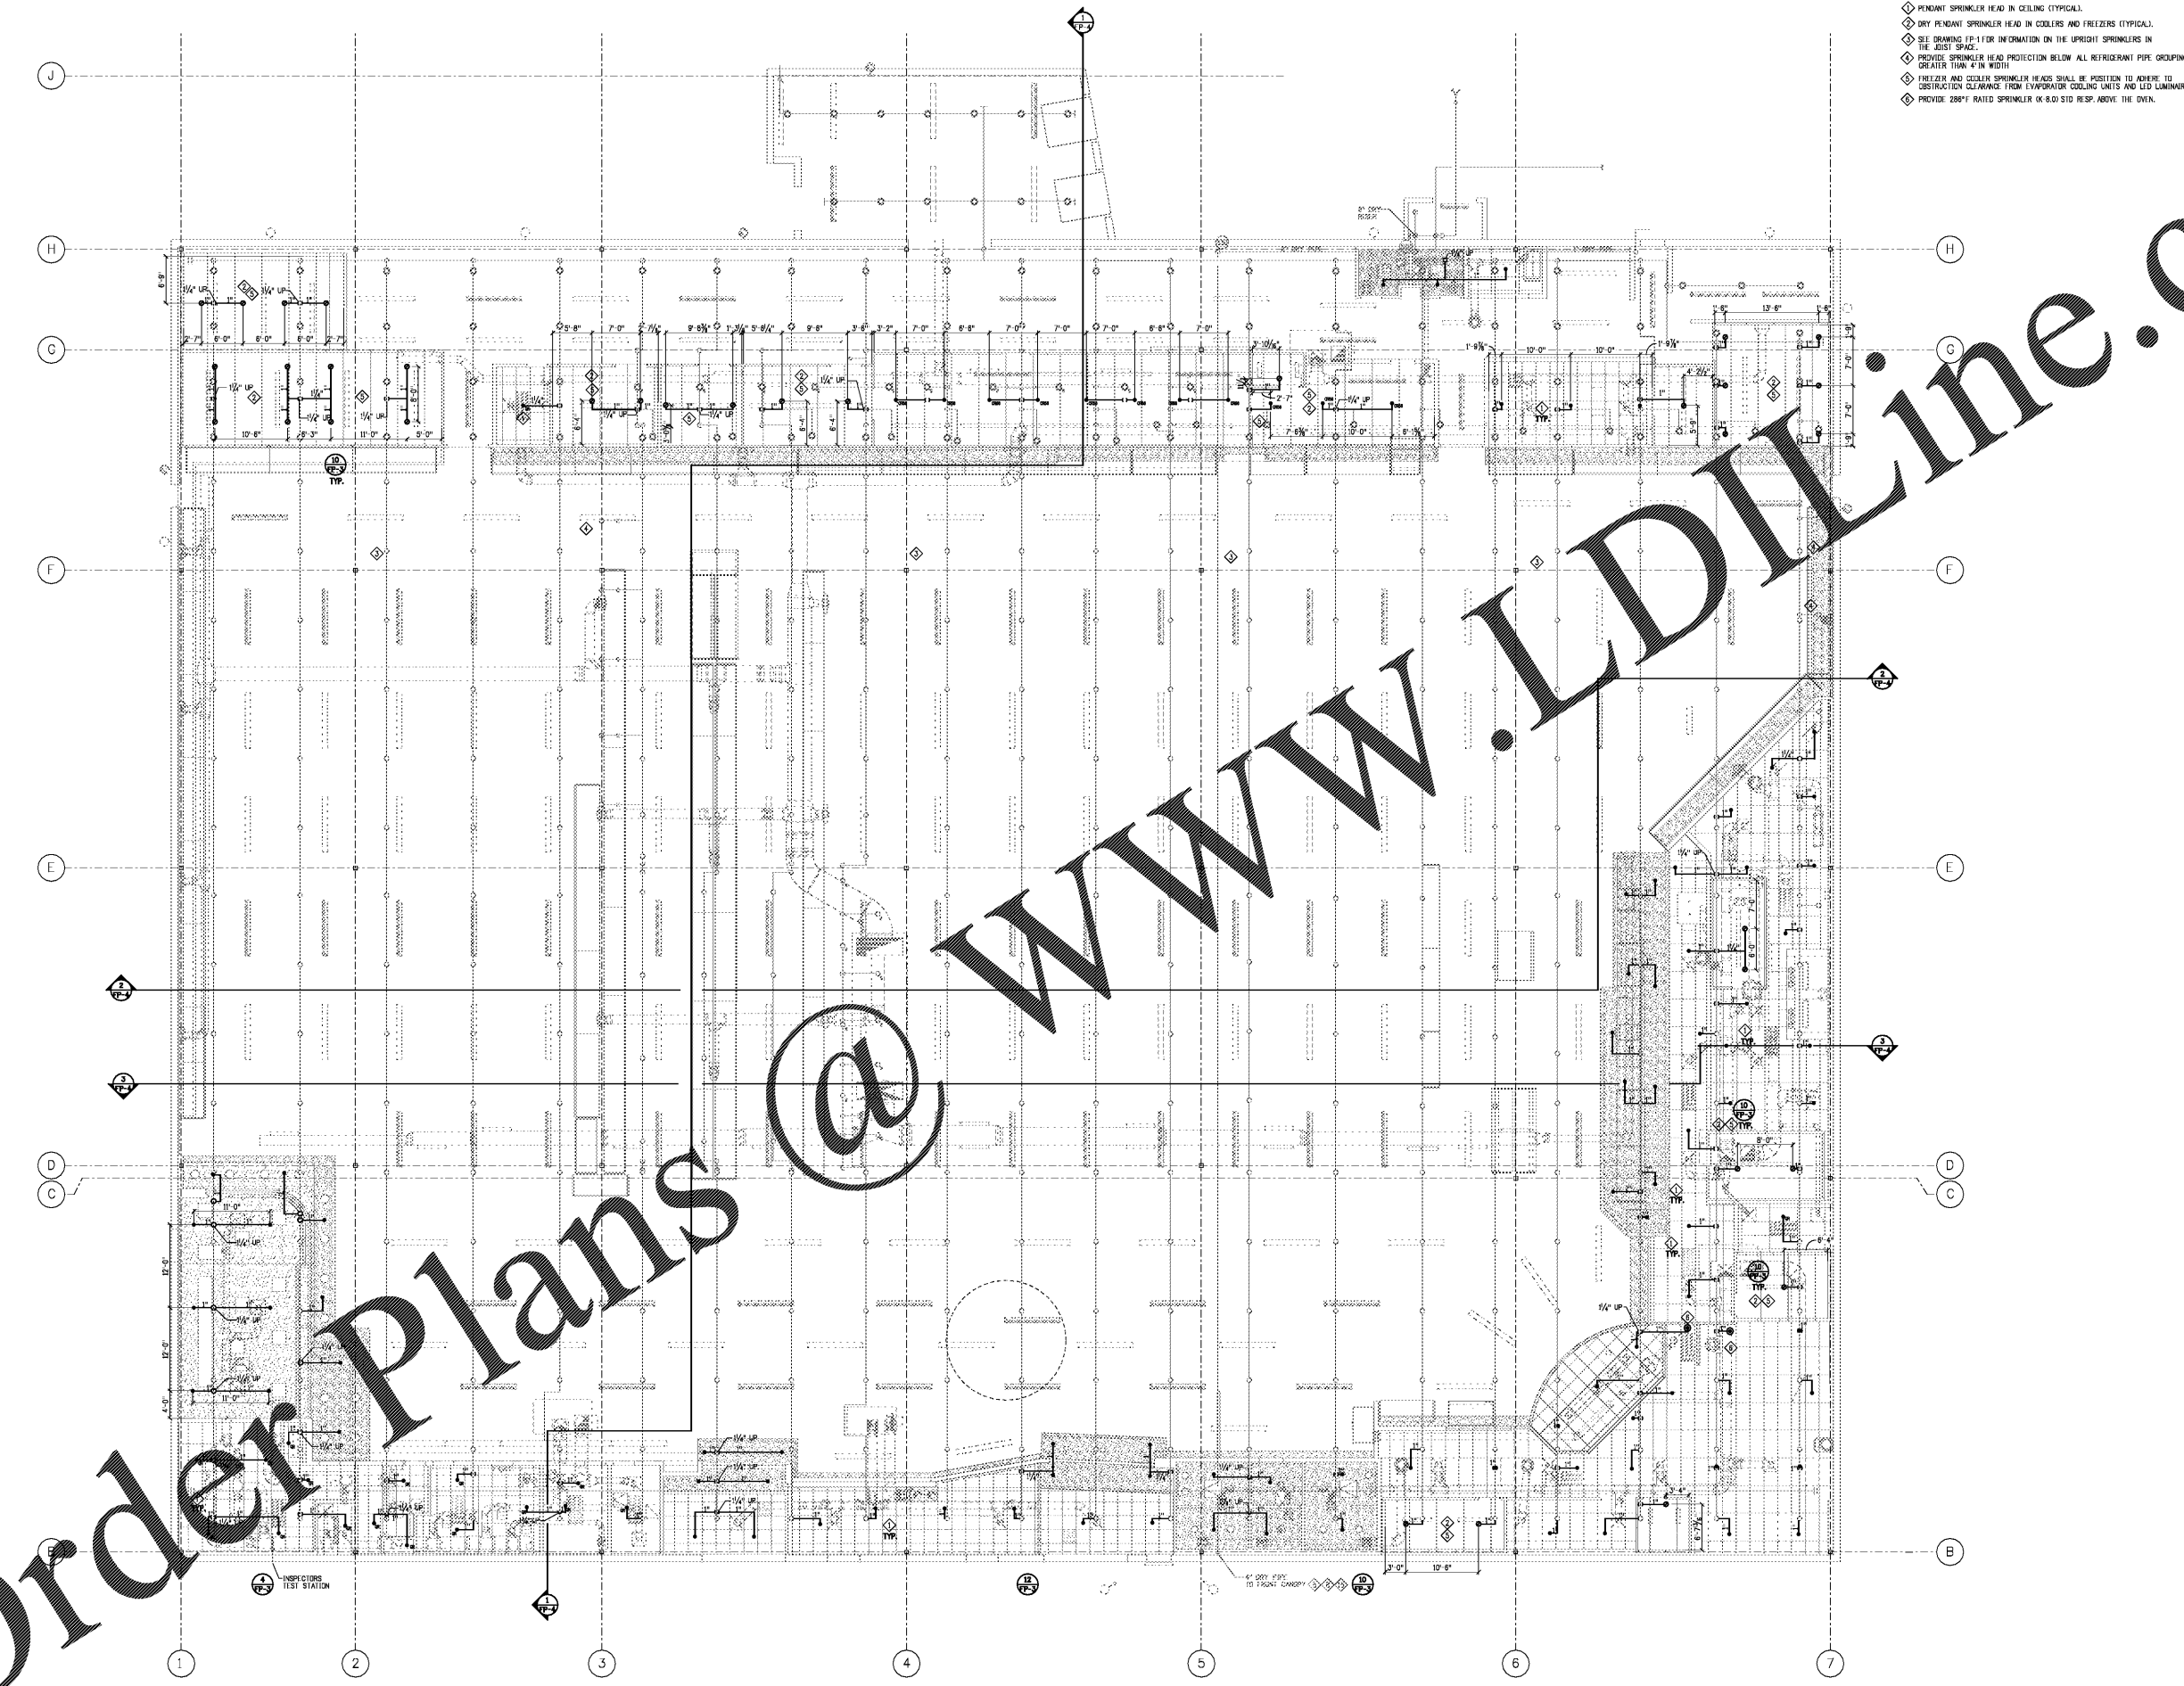

Order Plans @

WWW.LDLine.com