

PLOT DATE:
25 AUG 2017

REVISION DATA:


1637
PUBlix @ LAKE CROSSING
PLATT SPRINGS RD & HWY 6
LEXINGTON, LEXINGTON, SC

45.92
08/17/2017
SIENNA - UTE

ELECTRICAL
TRACK LIGHTING
AIMING GUIDE

SCALE: 1/8" = 1'-0"

E-2a

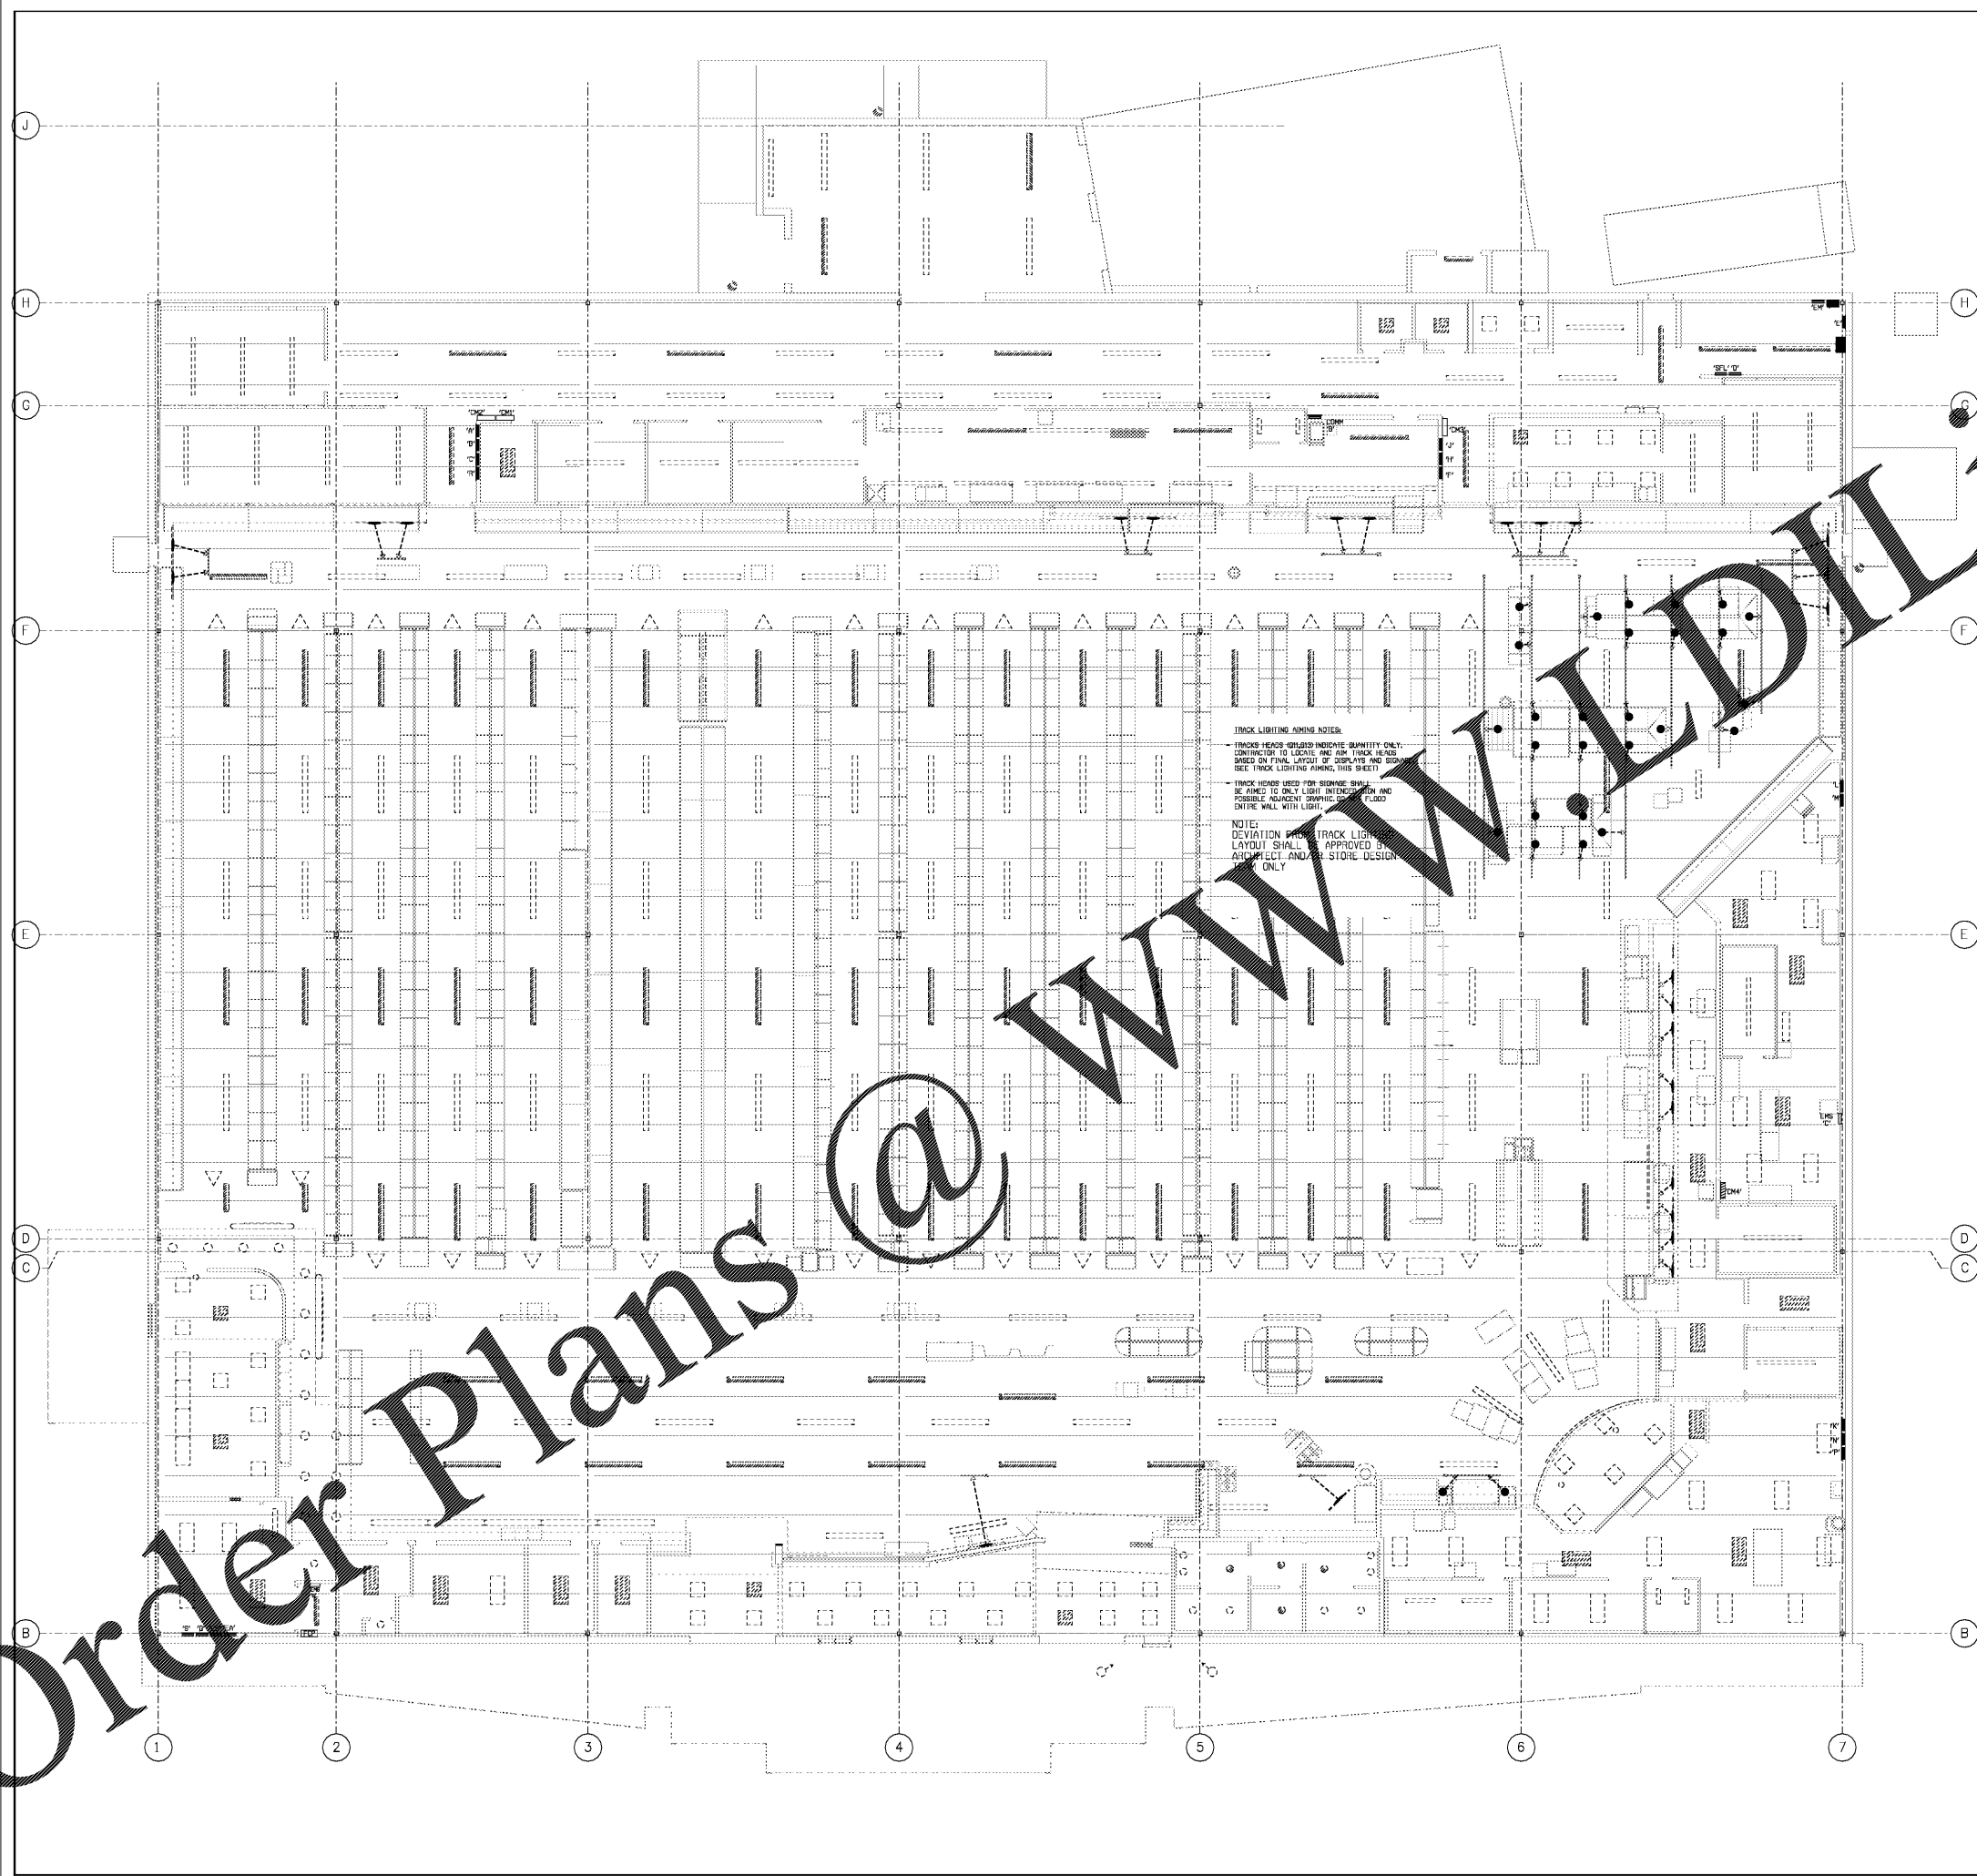

Order Plans @ www.edline.com