

PLOT DATE:
25 AUG 2017

REVISION DATA:


1637
PUBLIX @ LAKE CROSSING
PLATT SPRINGS RD & HWY 6
LEXINGTON, LEXINGTON, SC

45.2
08/17/2017
SIENNA - UTE

ELECTRICAL
FLOOR
PENETRATIONS

SCALE: 1/8" = 1'-0"

E-3a

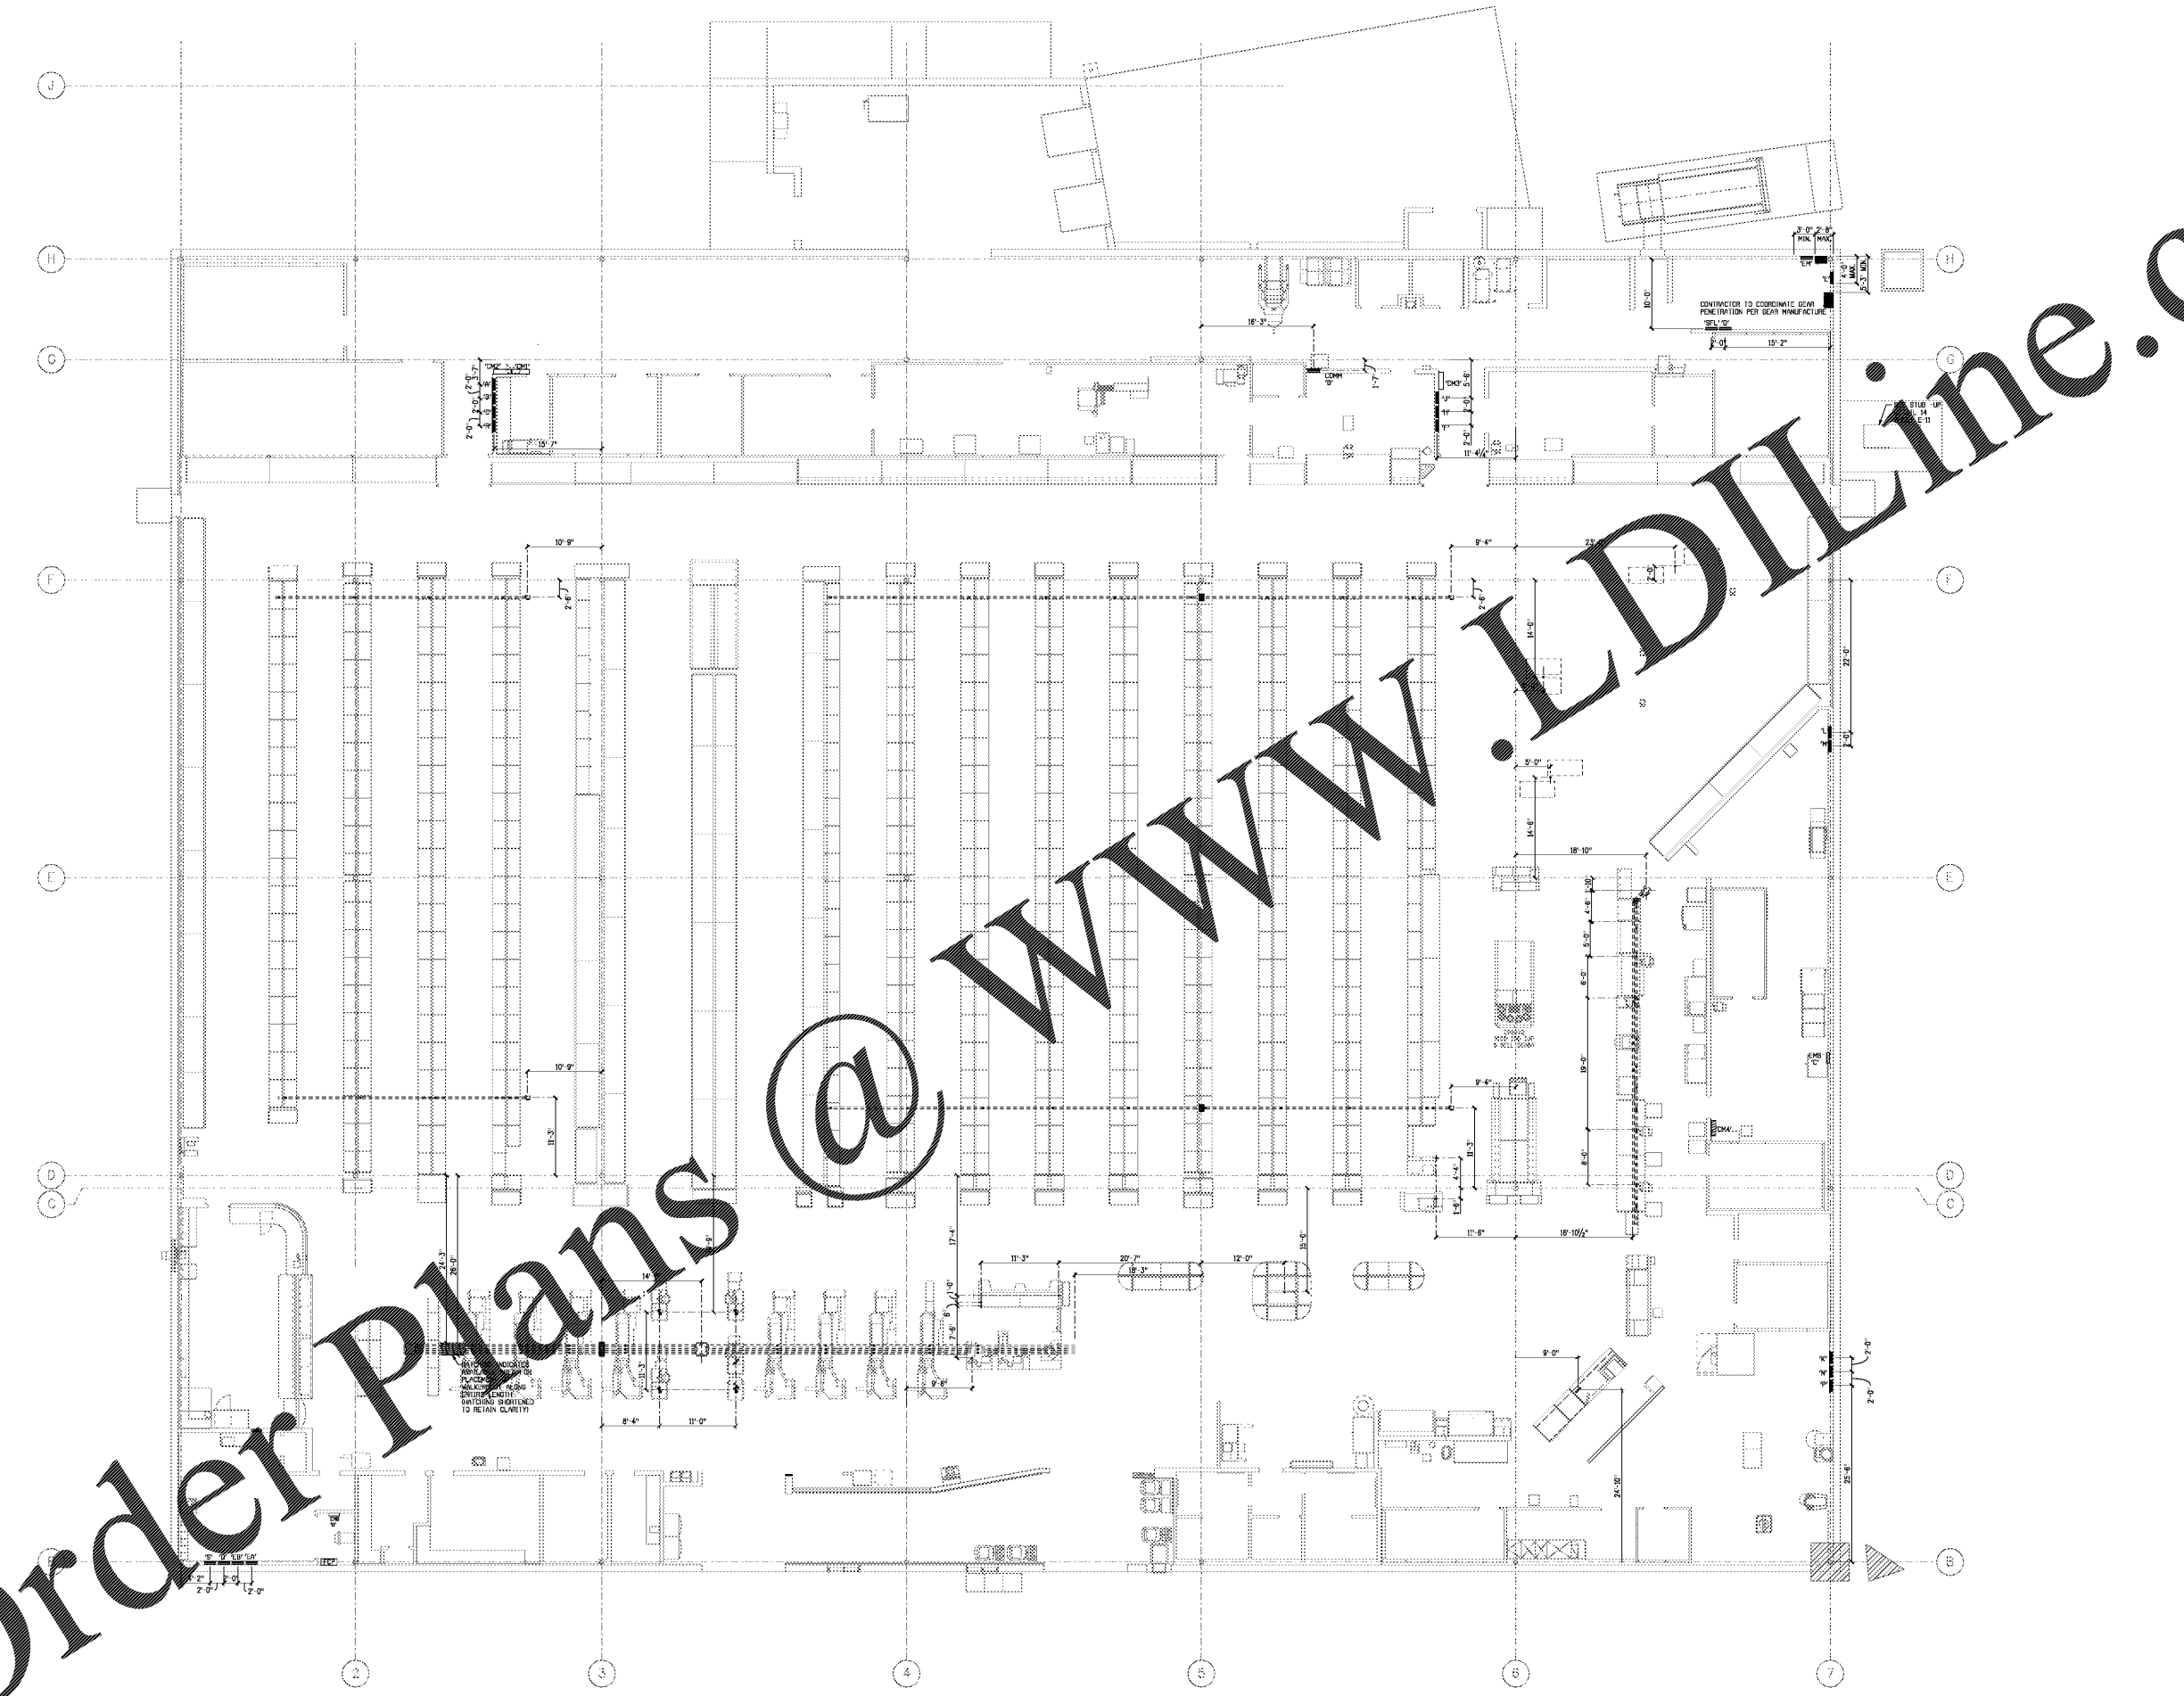

THE PENETRATIONS SHOWN ARE THE MINIMUM REQUIRED

Order Plans @