

PLOT DATE:  
25 AUG 2017

REVISION DATA:


1637  
PUBLIX @ LAKE CROSSING  
PLATT SPRINGS RD & HWY 6  
LEXINGTON, LEWISVILLE, SC

45.9.2  
08/17/2017  
SIENNA - UTE

COMMUNICATION  
DEVICE LOCATIONS

SCALE: 1/8" = 1'-0"

E-6a

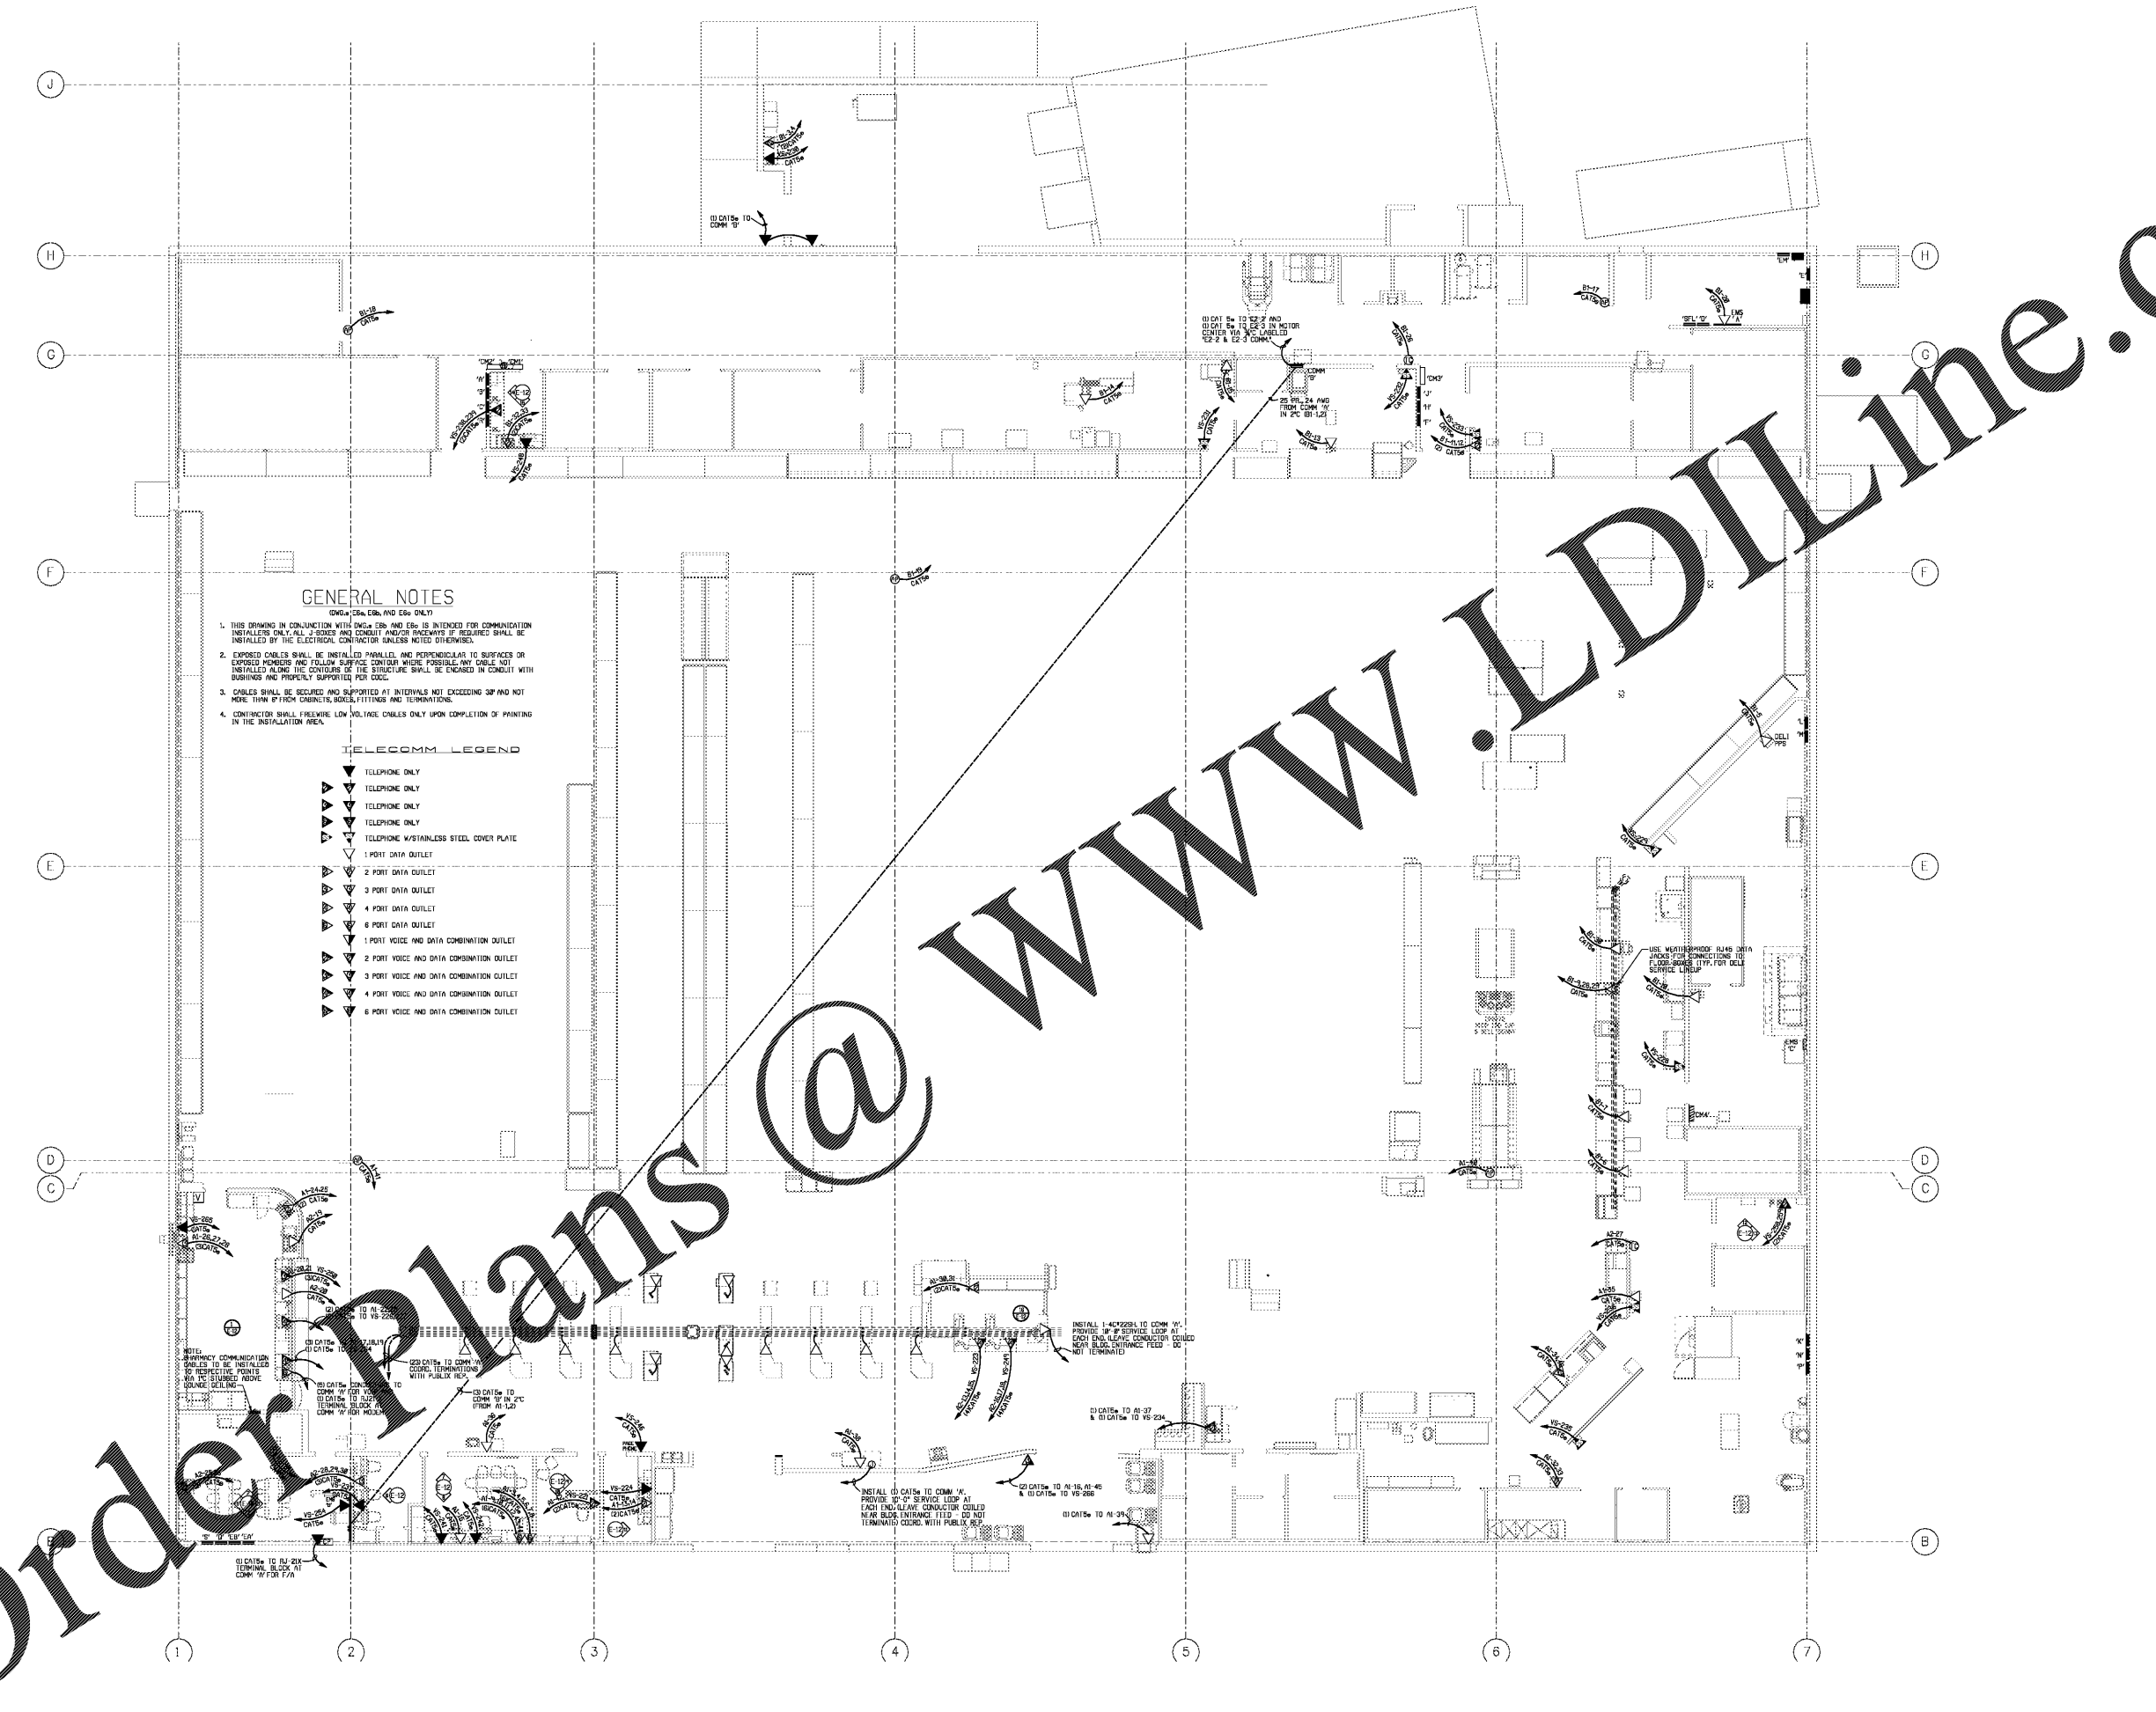

Order Plans @ www.LDILine.com