



SECTIONS

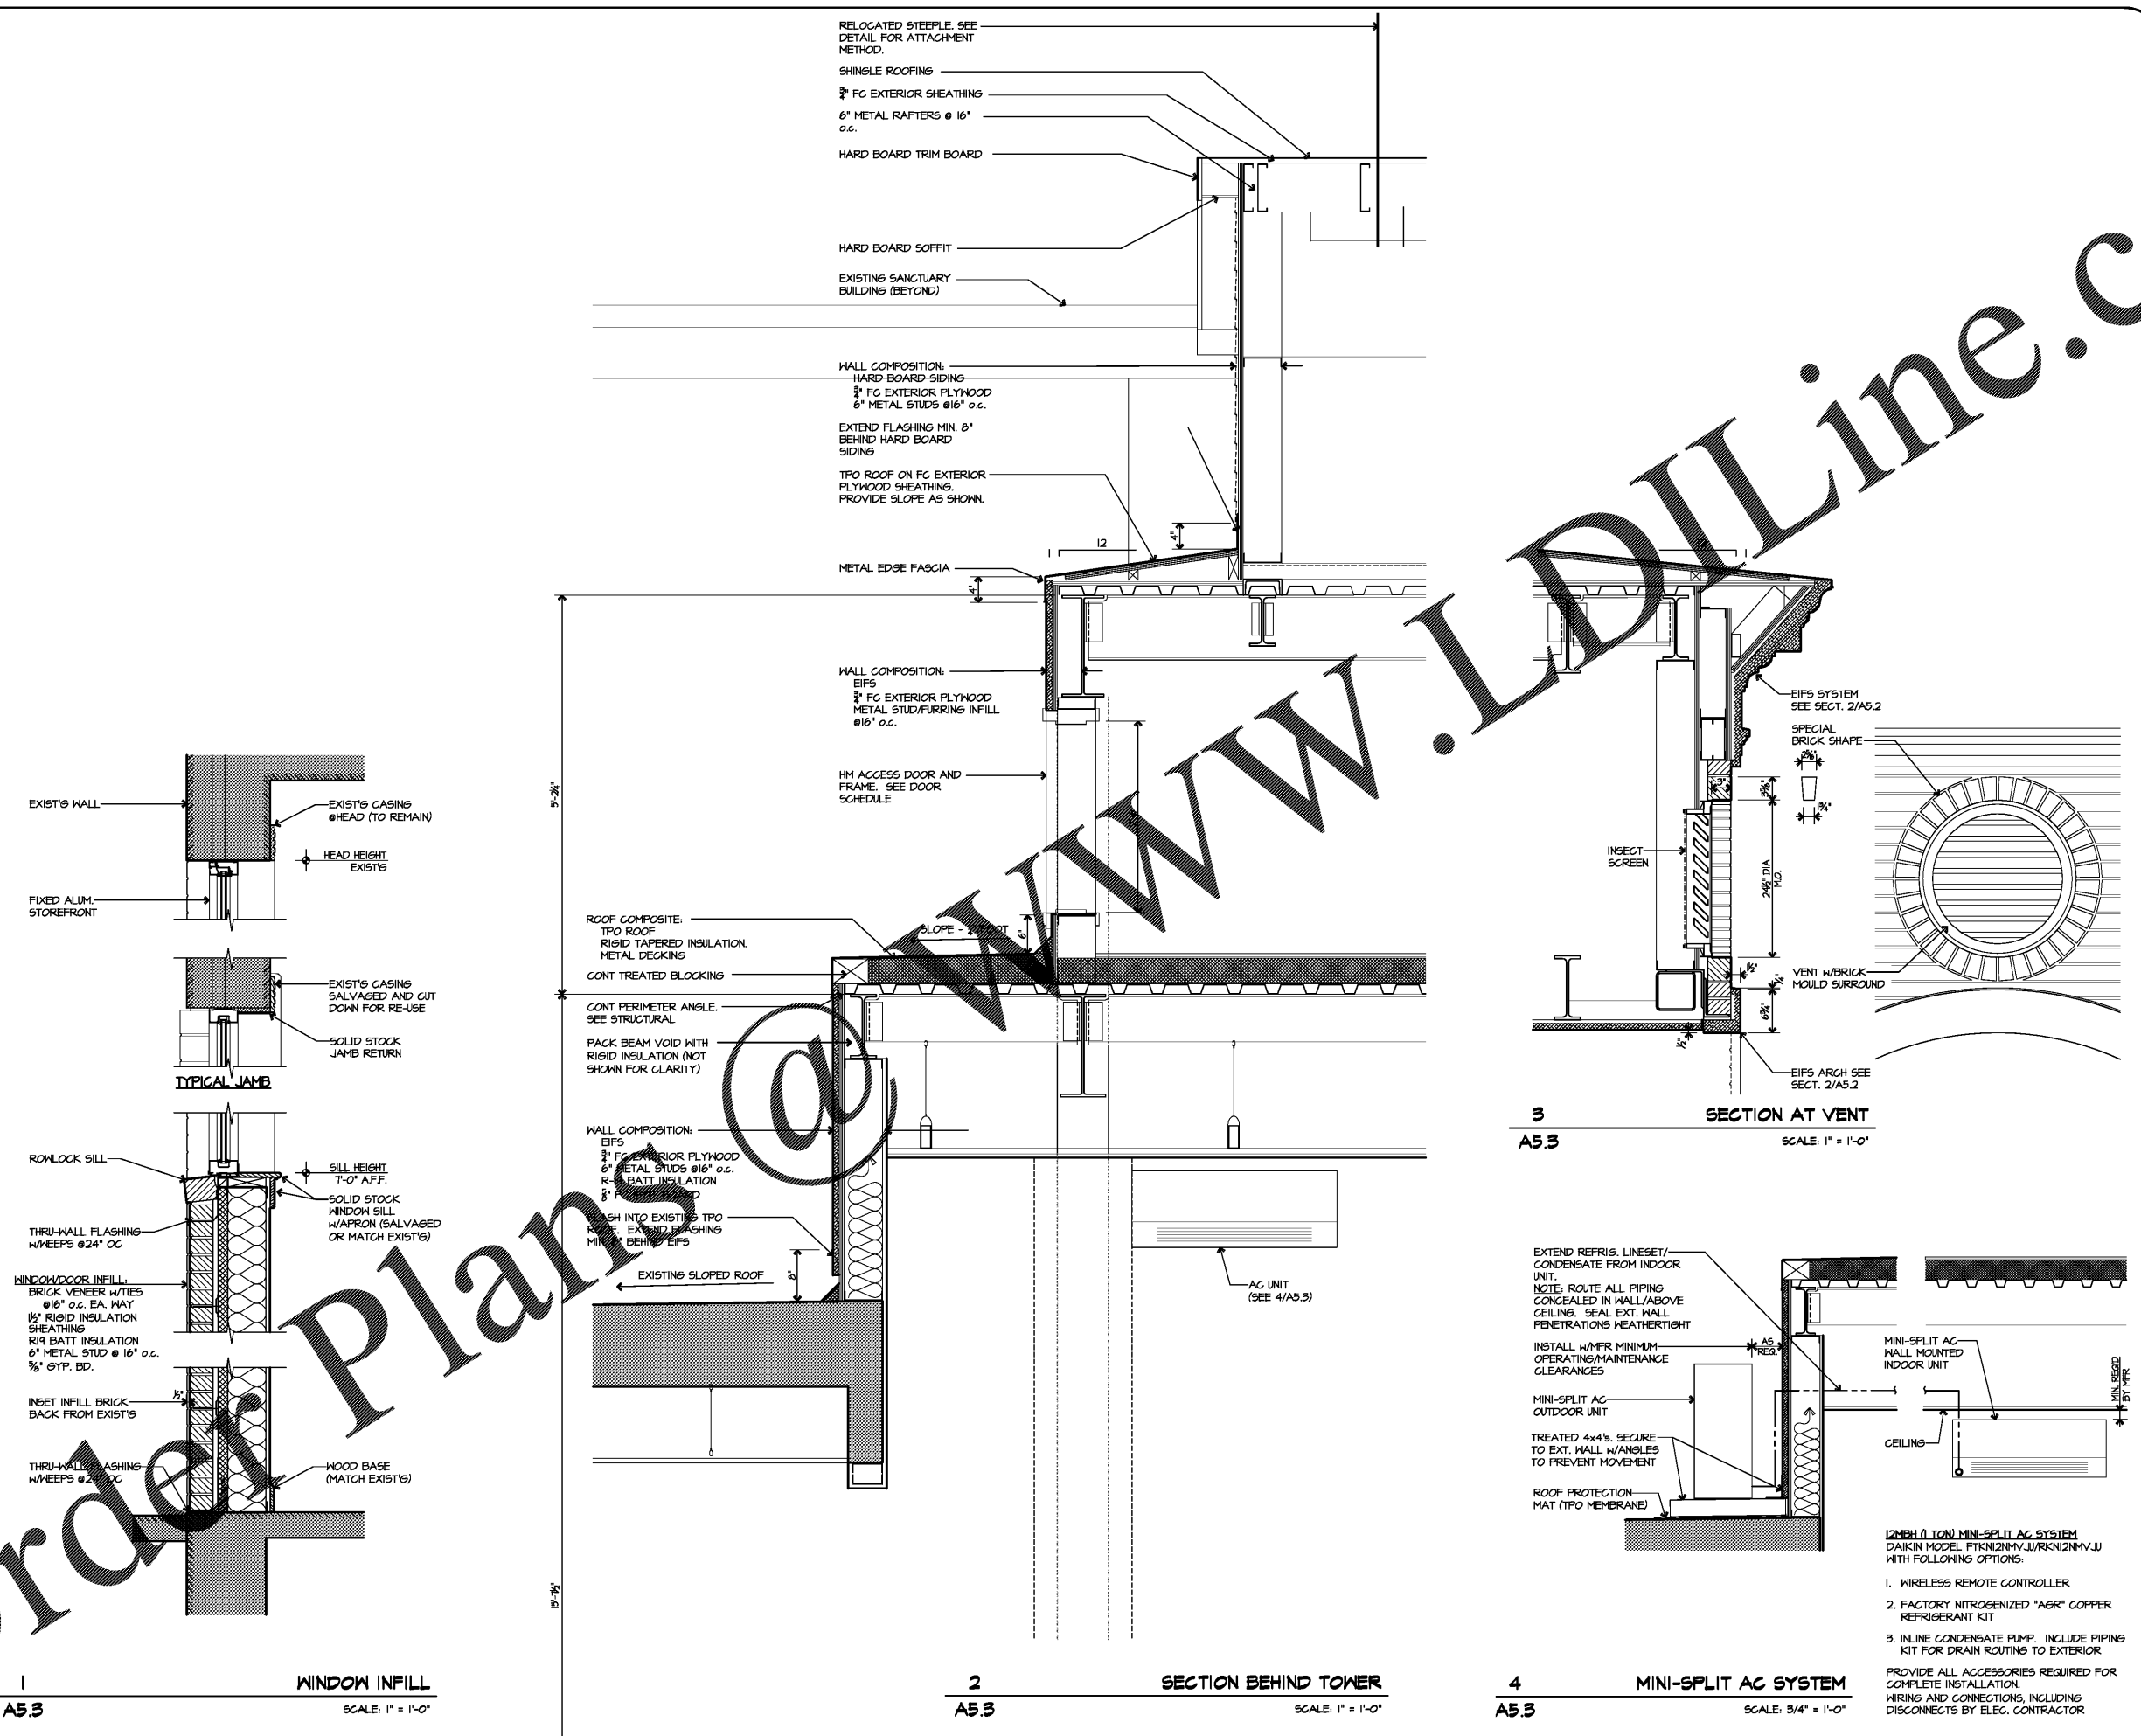

Order Plans @ www.LDLine.com

**CLEMMONS FIRST
BAPTIST CHURCH
NARTHEX ADDITION**

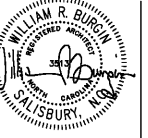

PLG
DRAWN BY
MRB
CHECKED BY
AUGUST 2011
SITE
SIT/CI
CONS. NO.

SHEET NO.
A5.3
OF 9