


# GENERAL NOTES


- REFER TO SHEET A131 FOR EQUIPMENT LIST AND FURNITURE SCHEDULE.
- ALL DIMENSIONS ARE TO FACE OF WALL TO CENTERLINE OF EQUIPMENT UNLESS NOTED OTHERWISE.
- ALL FURNITURE TO BE SQUARE/PARALLEL TO TENANT SPACE/WALLS AS SHOWN ON PLANS.

# FIXTURE, FURNITURE, & EQUIPMENT PLAN KEYNOTES


- CHEMICAL CLEANER DISPENSING SYSTEM W/ INTEGRAL AIR GAP EDUCATOR - REFER TO PLMB. DWGS.
- PROPOSED LOCATION FOR CO2 FILLER VALVE W/ LOCKING STAINLESS STL. COVER (INSTALL 36" - 48" ABOVE GRADE) - G.C. SHALL COORDINATE LOCATION W/ CHIPOTLE CM
- DOOR BELL - REFER TO ELEC. DWGS. AND A/A220 - INSTALL 36" - 48" ABOVE GRADE
- OFFICE DESK & SHELVING - REFER TO A131 & ELEC. DWGS. FOR MOUNTING HEIGHT & OUTLET LOCATIONS
- HOSE BIBB - REFER TO PLMB. DWGS.
- ELEC. PANELS - REFER TO ELEC. DWGS.
- ALIGN FRONT OF FRYER WITH FRONT OF RICE TABLE

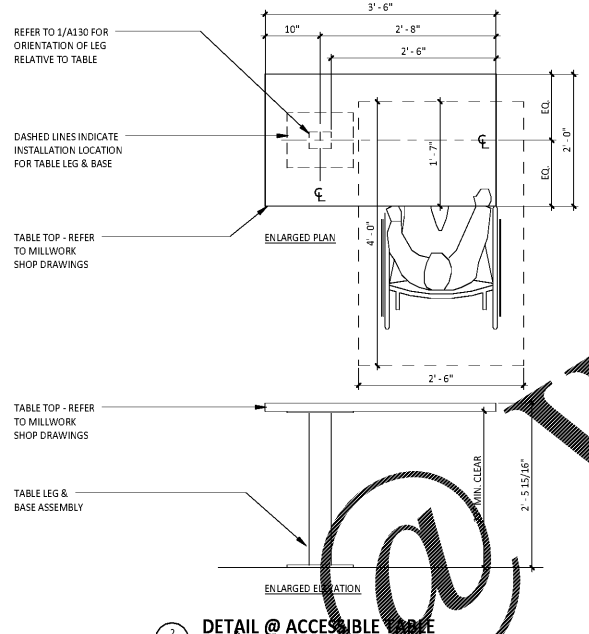

3  
A130  
DETAIL @ ACCESSIBLE TABLE

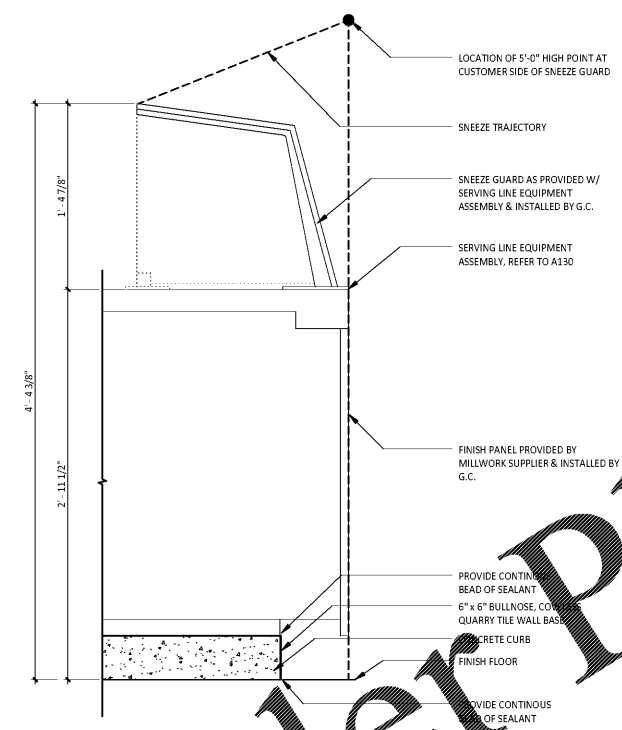


3  
A130  
DETAIL @ SERVELINE SNEEZE GUARD

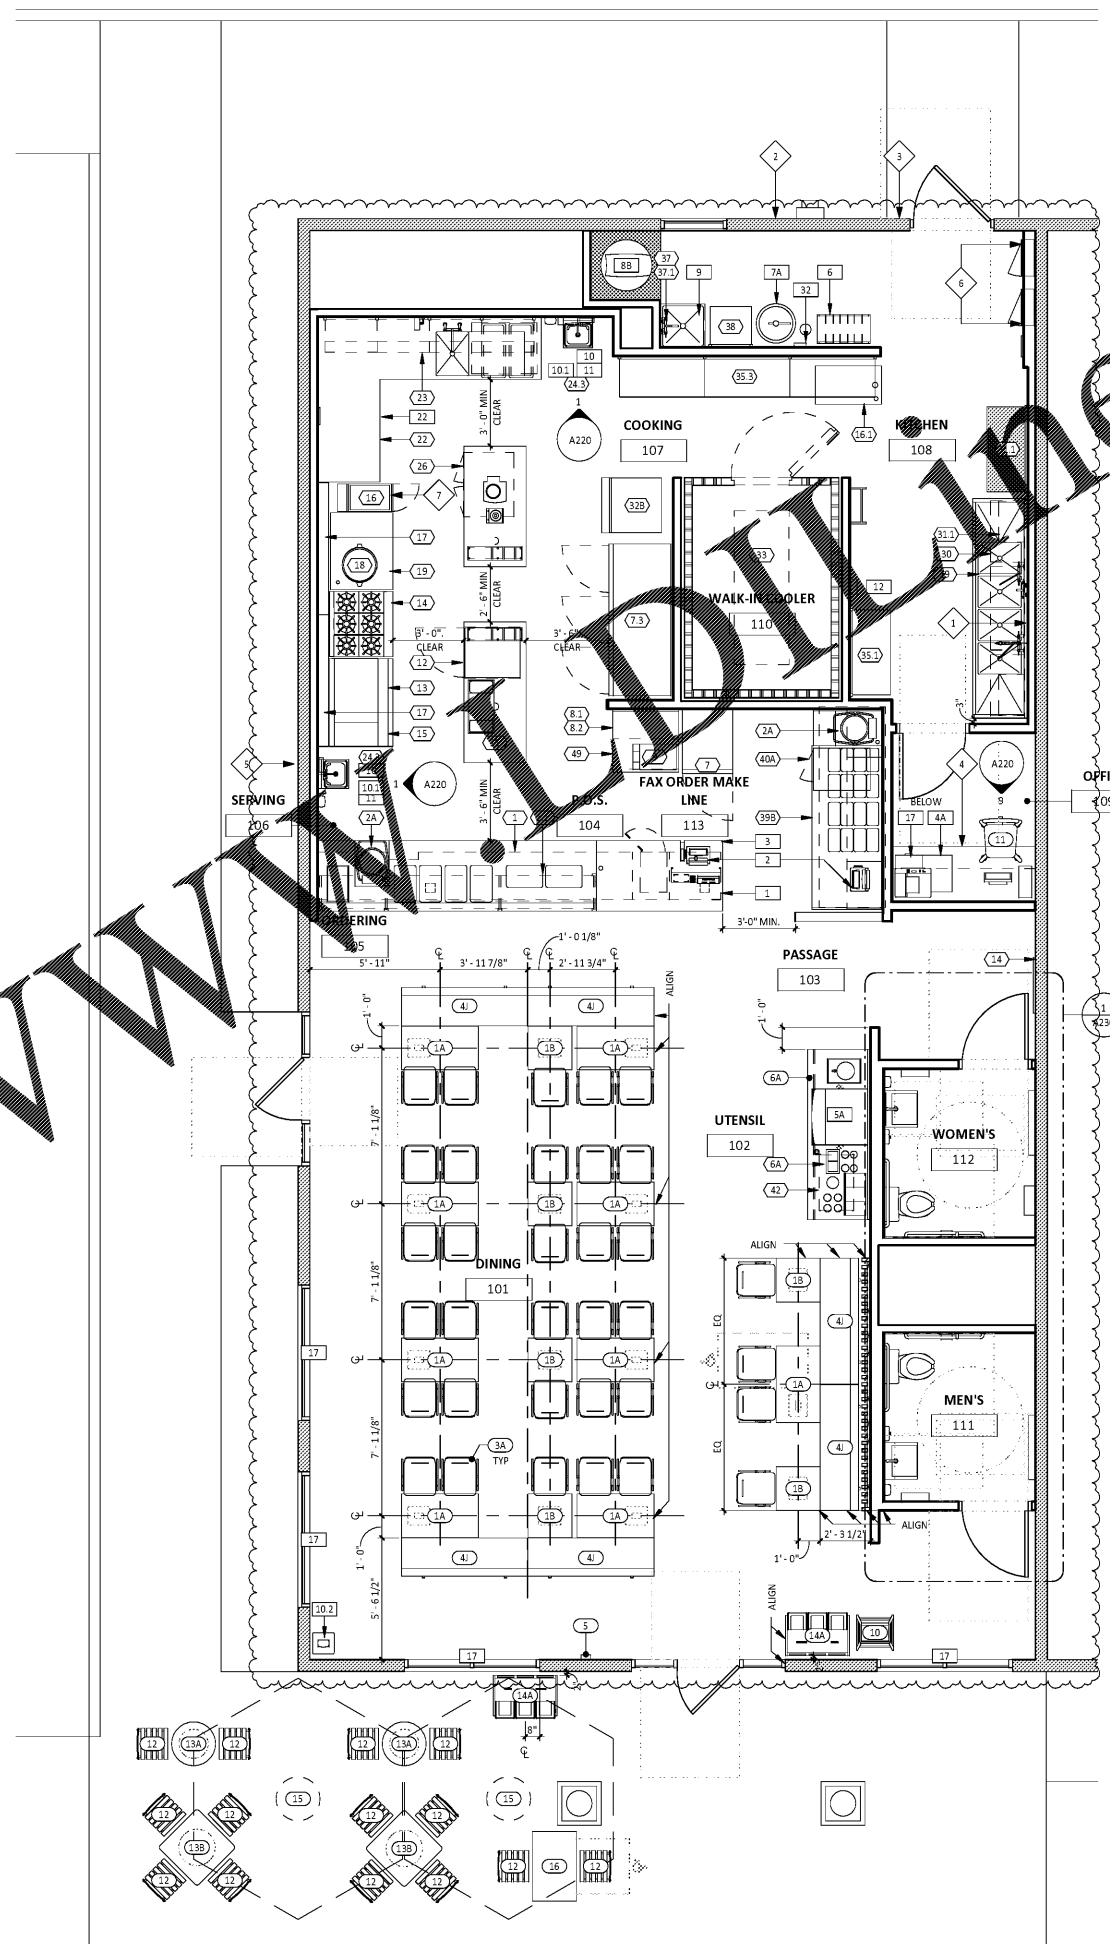

1  
A130  
EQUIPMENT PLAN  
1/4" = 1'-0"

NOTE:  
G.C. SHALL REVIEW RESPONSIBILITY MATRIX ON SHEET A001 PRIOR TO CONSTRUCTION

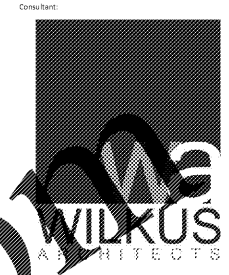

15 North Arroyo North, 1st Floor, SAN JOSE, CA 95131  
Phone: 952.944.1967 | www.wilkusarch.com

EXPIRES 12-31-17  
SIGNATURE  
30 August, 2017  
DATE

COPYRIGHT 2017  
THIS DRAWING IS AN INSTRUMENT OF SERVICE AND AS SUCH REMAINS THE PROPERTY OF CHIPOTLE MEXICAN GRILL, INC. PERMISSION FOR USE OF THIS DOCUMENT IS LIMITED AND CAN BE EXTENDED ONLY BY WRITTEN AGREEMENT WITH CHIPOTLE MEXICAN GRILL, INC.



STORE NO.: 3007  
Purcellville  
1200 Wolf Rock Drive, Suite 130  
Purcellville, VA 20132

Issue Record:  
12-15-16 Permit Set

Revisions:  
03-06-17 OWNER COMMENTS  
08-23-17 CHIPOTLE COMMENTS

Drawn: D. Austin  
Checked: M. Wilkus

Project No:  
2016-0424

Contents:  
Fixture, Furniture & Equipment Plan

A130

