


5 BLADE SIGN AND BRACKET DETAIL 1/2" = 1'-0"

4 STOCKROOM SHELVING DETAIL 3/4" = 1'-0"

3 STOREFRONT SIGN DETAIL N.T.S.

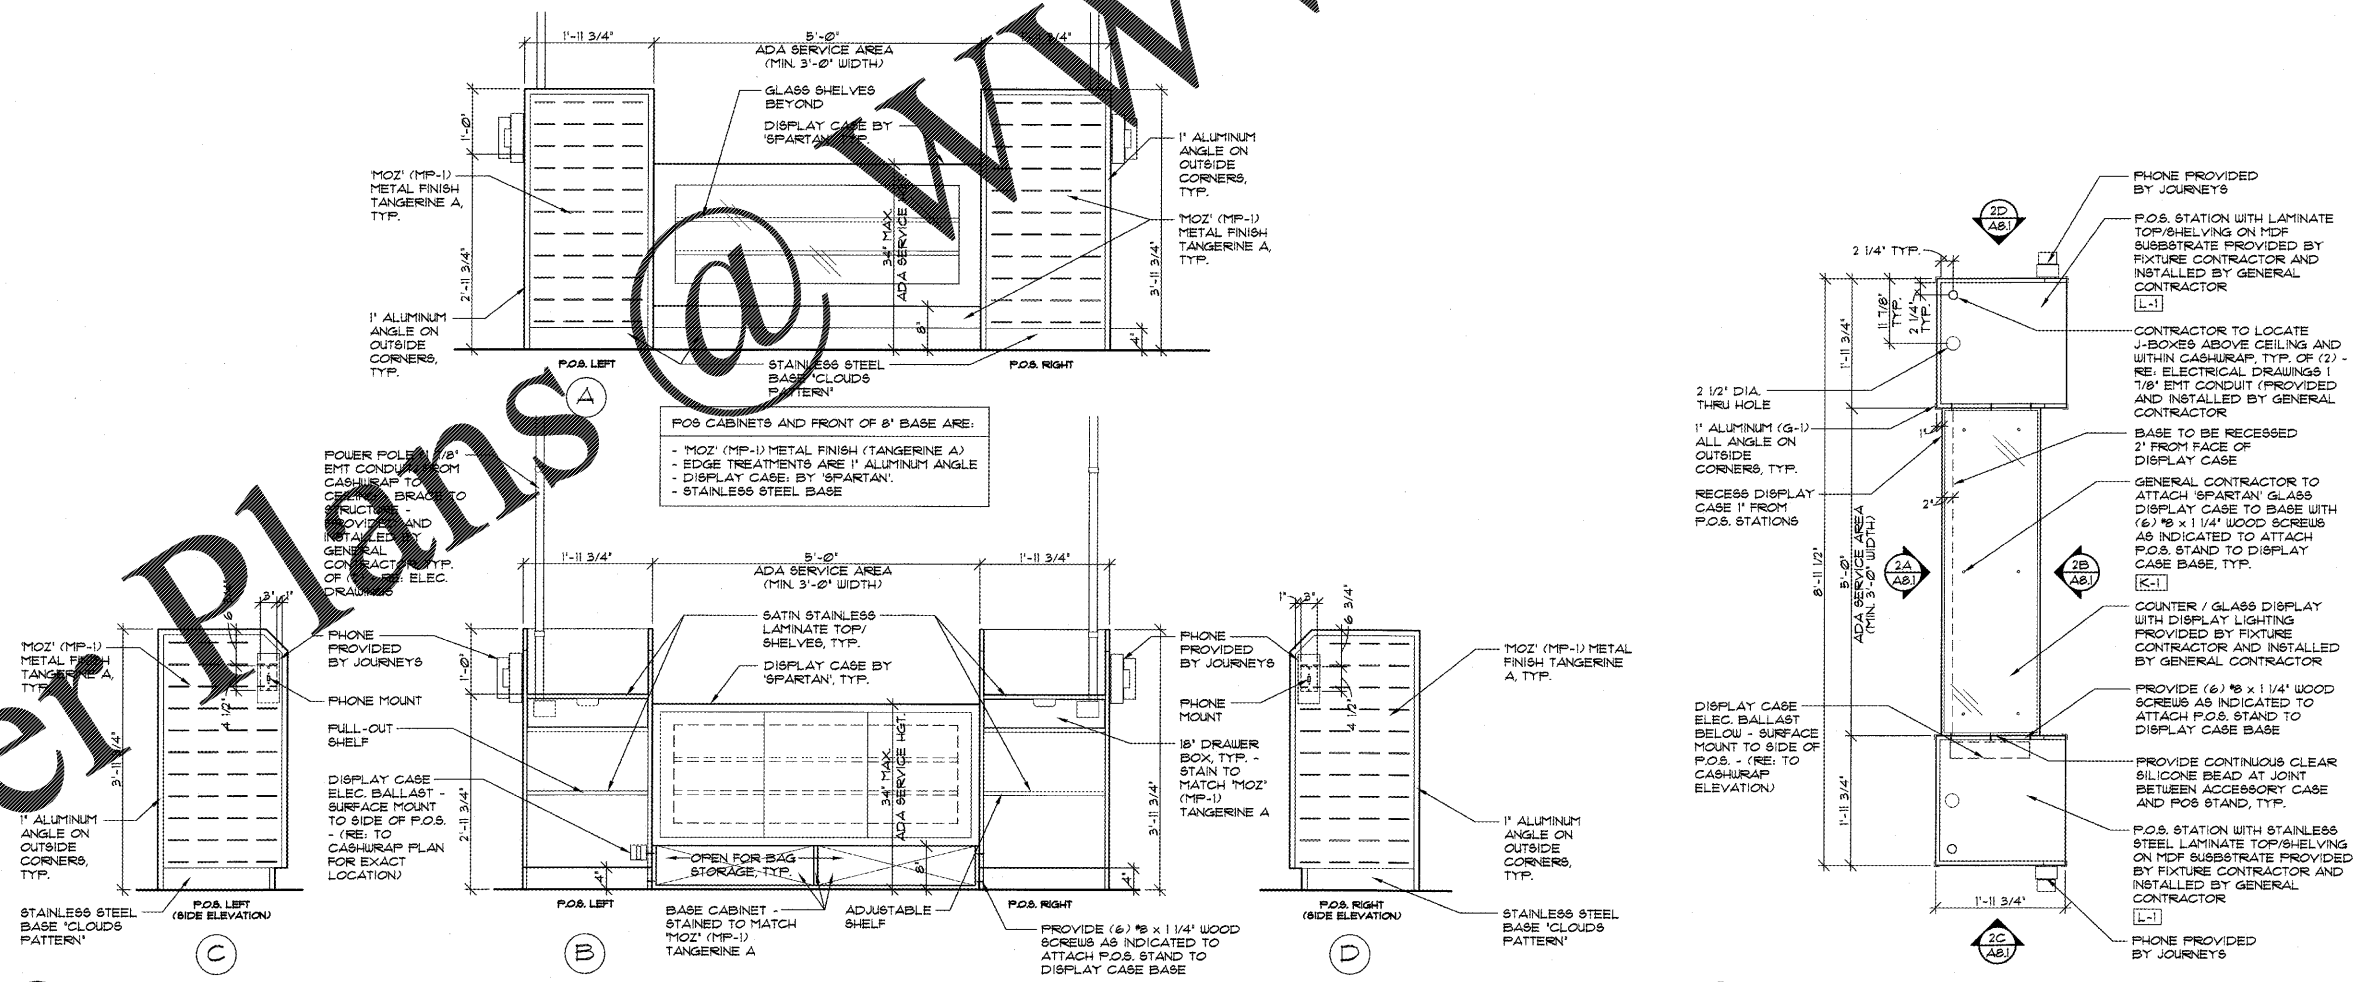

2 CASHWRAP ELEVATIONS 3/4" = 1'-0"

1 CASHWRAP (PLAN VIEW) 3/4" = 1'-0"

Order Plans

STOCKROOM SHELVING DESIGN CRITERIA:	ANALYSIS:
NON-STRUCTURAL COMPONENTS NEW FLOORING BUILDING CODE REFER TO SEC. 1, SECTION 5B SHELVING CAPACITY LOADS: 60 LBS. MAXIMUM PER SHELF	MAXIMUM SEISMIC FORCE SECTION 9.6.13-2 Fp = 3.875 Ip 5p Ip 225 x .85 = 320 (19.5-60 Pa-160) Ip = 1.0 Ip = 600 TOTAL
SHELF WEIGHT = 16 LBS. EACH UPRIGHTS AND BRACKETS = 65 LBS. 1 SHELF PER 24" O.C. = 160 LBS. TOTAL WEIGHT = 620 LBS.	TRANSFORME: AT TOP: Fp = 3.875 (3.7) (6.00) = 48 LBS. PER SHELF UNIT ATTACH TOP OF SHELF TO BRACE (1/2") #8 SCREWS PER SHELF

Architect:
Kevin L. Cooper Architect
FL LICENSE #AR-0017120
316 South 1st Street
Rogers, AR 72756
(479) 633-8181 fax (479) 633-9204

Engineer/Other:

Owner:
GENESCO
GENESCO CONSTRUCTION DIVISION
GENESCO PARK, SUITE 804
P.O. BOX 751
NASHVILLE, TENNESSEE 37202-0751
615-367-7003 FAX: 615-367-7845

Project:
JOURNEYS
SPACE # 1540
WESTLAND MALL
HIALEAH, FLORIDA
Sheet Contents:
FIXTURE DETAILS

Drawing Data:
Drawn By: JTW
Checked By: KLC
Revisions:

Dwg Name: GJO-16-231 (dwg)
Date: 09-28-17
Sheet: 13 of 14

A8.1
Copyright © 2017