


Order Plans

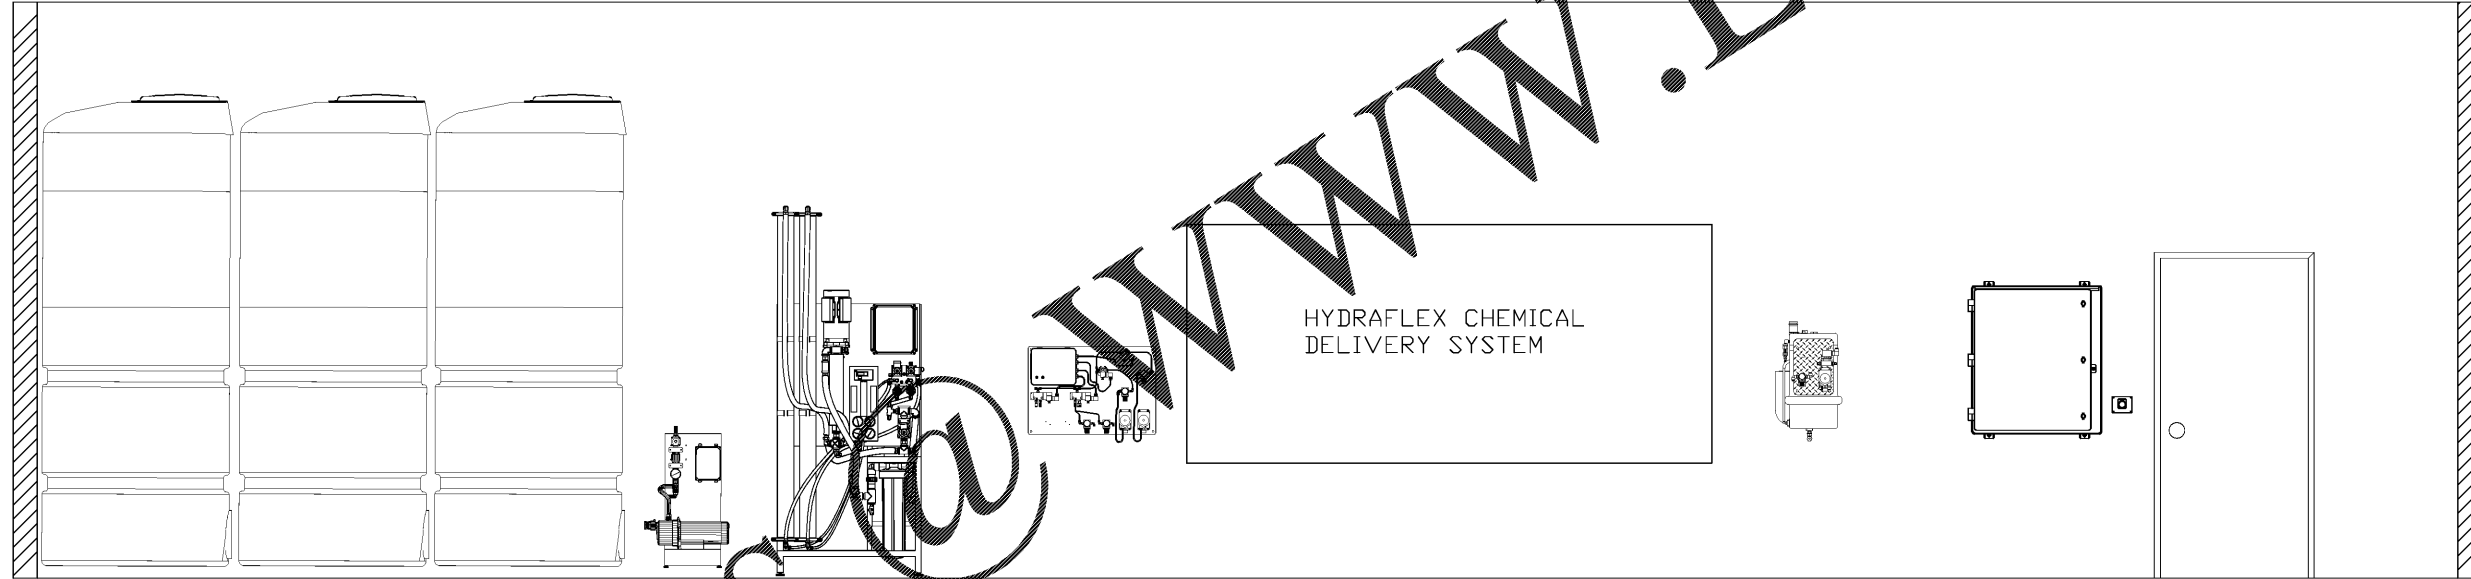

SECTION: UTILITY TRACK ACCESS - WASH BAY TO EQUIPMENT ROOM
 SCALE: 1/2" = 1'

WWW.LDILine.com

BELANGER, INC. STANDARD NOTE TO CONTRACTORS:
 THIS SET OF DRAWINGS AND DOCUMENTS IS INTENDED AS A SET OF GUIDELINES FOR THE PROJECT. THEY MUST BE READ TO INCORPORATE ALL APPLICABLE FEDERAL, STATE AND LOCAL CODES INCLUDING FEDERAL A.D.A. REQUIREMENTS. THIS SET ASSUMES THAT THERE ARE NO UNUSUAL SOIL CONDITIONS. THE FAILURE OF THIS CONDITION MAY REQUIRE SIGNIFICANT CHANGES TO THESE DOCUMENTS. IT IS THE RESPONSIBILITY OF THE GENERAL CONTRACTOR TO CONFORM TO ALL APPLICABLE CODES AND TO INFORM THE OWNERS/ARCHITECTS OF ANY QUESTIONS OR CLARIFICATIONS WHICH ARE DESIRED. CONTRACTORS ARE ASSUMED TO KNOW ALL OBSERVANCE CONDITIONS.

THIS DRAWING IS AND SHALL REMAIN THE PROPERTY OF BELANGER, INC. USE, REPRODUCTION OR ALTERATION OF THIS DRAWING WITHOUT THE EXPRESSED WRITTEN PERMISSION OF BELANGER, INC. IS PROHIBITED.



SAMS EXPRESS - INDIAN TRAIL
 BELANGER TUNNEL SYSTEM
 WALL ELEVATION

DRAWN: DATE: 4/18/17
 S. MCBRIDE
 CHECKED: DATE: 4/18/17
 S. MCBRIDE
 APPROVED: DATE:
 SCALE: 1/4" = 1'-0"
 PAPER: 22"X34"

REV	DATE	ENGR	APPR	DESCRIPTION
				HARD COPY IS INTENDED TO BE 22"X34" WHEN PRINTED SCALE(S) ARE NOT ACCURATE FOR ANY OTHER SIZE

PROJECT #:
 INDIAN TRAIL

SHEET #:
 M3