


Order Plans

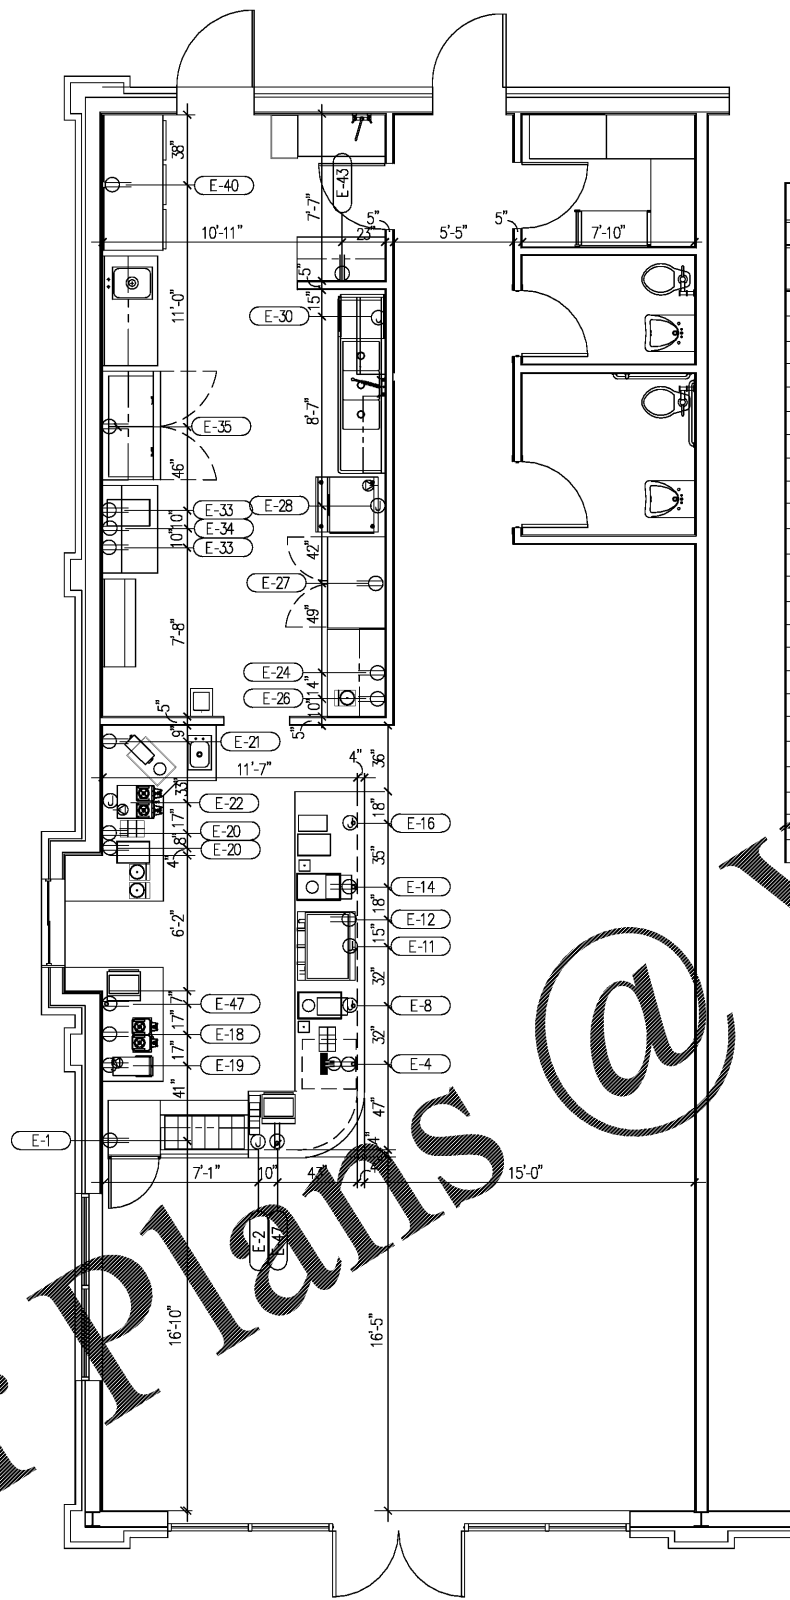

ELECTRICAL SERVICE SCHEDULE

CONNECTION CHARACTERISTICS												
ARCH	QTY	AMPS	KW	HP	VOLTS	PH	JBOX	RCPT	RI HT + AFF	SERVES ITEM	DESCRIPTION	REMARKS
E1	1	5.5		1/3	120	1		X	14"	1	REFRIGERATED MERCHANDISER	
E2	1	10			220	1	X		14"	2	DISPLAY CASE	BY OWNER VERIFY REQUIREMENTS
E4	1	2.7			120	1		X	14"	4	COLD BREW COFFEE DISPENSER	
E8	1		.350		110	1		X	14"	8	COFFEE GRINDER	BY OWNER VERIFY REQUIREMENTS
E11	1	40	6.1		220	1	X		14"	11	ESPRESSO OR PUCGINNO MACHINE	VERIFY REQUIREMENTS
E12	1	3.52		1/4	120	1		X	14"	12	UNDER COUNTER REACH-IN REFRIGERATOR	
E14	1		1.4		110	1		X	14"	14	COFFEE GRINDER	VERIFY REQUIREMENTS
E16	1		2.8		230	1		X	14"	16	HOT WATER BREWER	VERIFY REQUIREMENTS
E18	1	1.5	.18		120	1		X	50"	18	BEVERAGE DISPENSER STAND	BY OWNER VERIFY REQUIREMENTS
E19	1	14	1.7		120	1		X	50"	19	TEA BREWER	BY OWNER VERIFY REQUIREMENTS
E20	2	8.6		3	120	1		X	50"	20	FOOD BLENDER	
E21	1	11	1.32		120	1		X	50"	21	COFFEE GRINDER	
E22	1	28.3	6.8		120/240	1			50"	22	COFFEE BREWER	BY OWNER VERIFY REQUIREMENTS
E24	1	6.9		1/3	120	1		X	50"	24	UNDER COUNTER REACH-IN REFRIGERATOR	
E26	1	8.6		3	120	1		X	50"	26	COMMERCIAL FOOD BLENDER	
E27	1	14.81		(2)1/2	120	1		X	50"	27	REACH-IN FREEZER	
E28	1	19			120	1			50"	28	ICE CUBER	
E30	1	24.7		1	208	1	X		14"	30	UNDERCOUNTER DISHWASHER	
E33	2	20	1		208	1		X	50"	33	MICROWAVE CONVECTION/IMPINGEMENT OVEN	(1) FUTURE CONNECTION
E34	1	20			120	1		X	50"	34	WORK TABLE	DUPLEX
E35	1	5.2		1	120	1		X	14"	35	SALAD/SANDWICH PREP REFRIGERATOR	
E40	1	11.12		3	120	1		X	84"	40	REACH-IN THREE DOOR REFRIGERATOR	
E43	1	20			120	1		X	50"	43	RECEIVING TABLE	DUPLEX
E47	2	20			120	1		X	14"	47	POS, BY OTHERS	DUPLEX BY OWNER VERIFY REQUIREMENTS

Toll Free 800-282-2881
 Fax 706-856-7267
 Local 706-856-7267

Norvell

FIXTURE & EQUIPMENT CO., INC.
 P.O. Box 14838 Augusta, Georgia 30919-0838

ROOTED COFFEE HOUSE
 EVANS, GA

NOTICE:
 THIS DRAWING AND ALL INFORMATION HEREIN ARE THE PROPERTY OF NORVELL FIXTURE AND MAY NOT BE USED OR COPIED, EITHER IN WHOLE OR IN PART, WITHOUT THE EXPRESSED WRITTEN CONSENT OF NORVELL FIXTURE.

DWG. NO. ROOTED COFFEE NO. 170517
 SCALE: 1/4"=1'-0"
 DRAWN BY: NANC'
 CHECKED BY:
 APPROVED BY:
 DATE: 07/25/2017
 REVISION:

SHEET #4 OF #5