


1 STOREFRONT SECTION
 3/4" = 1'-0"

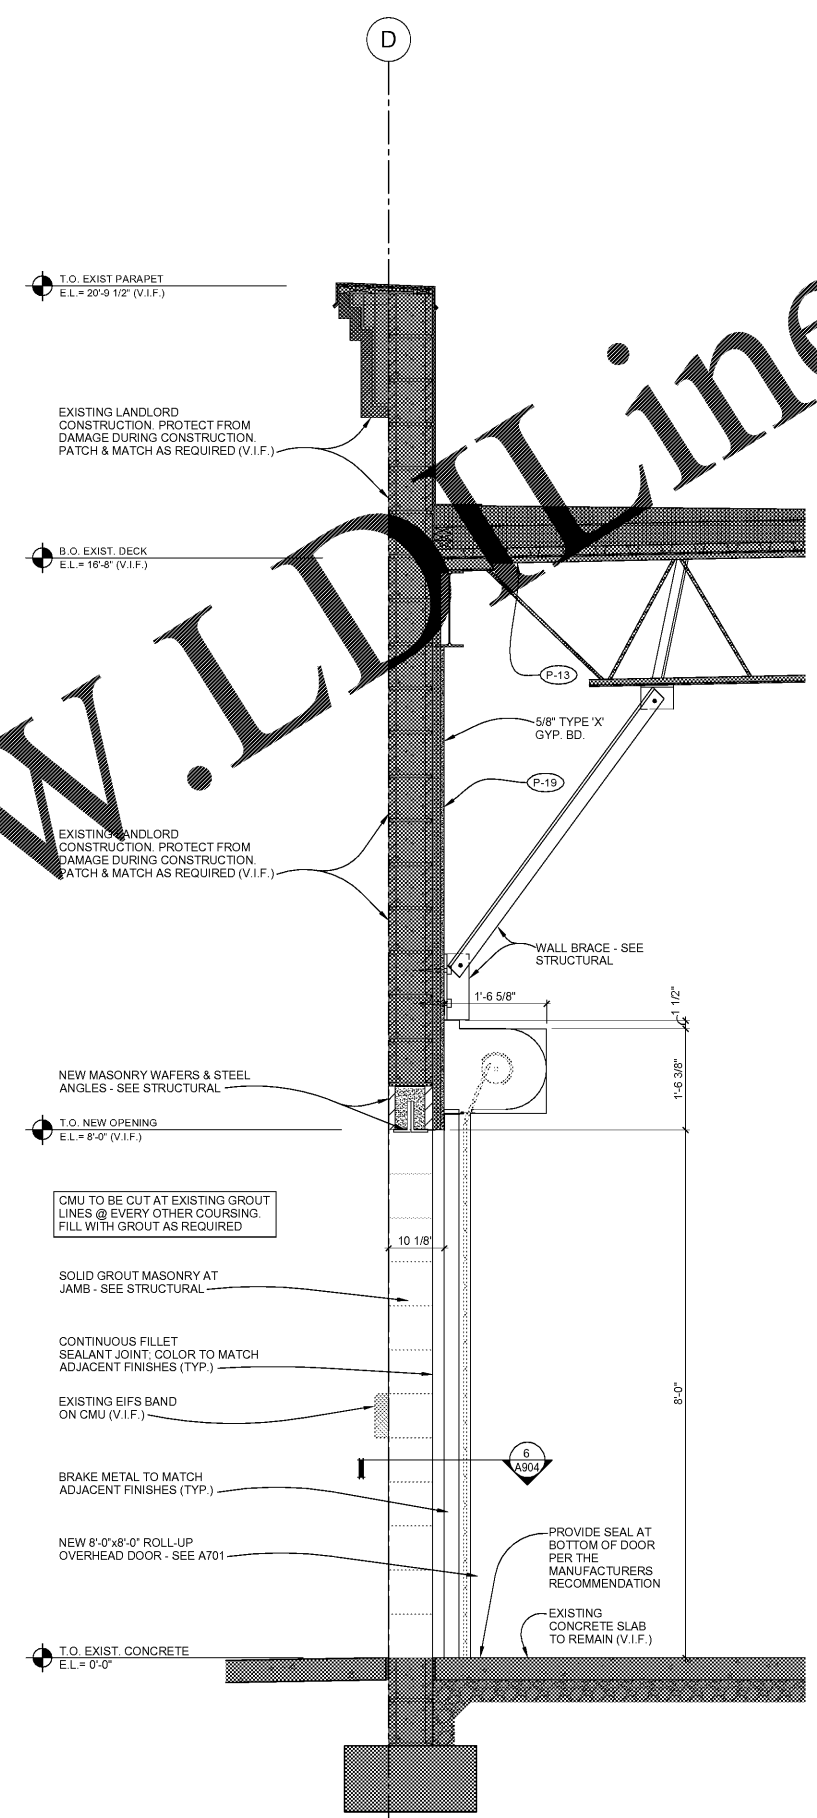

2 SECTION @ ROLL-UP DOOR
 3/4" = 1'-0"

Order Plans @

WWW.LDOnline.com