



11/30/2017 3:24:04 PM

Order Plans @ www.LDILine.com GMC


A1 TYP. BASE MICROWAVE CABINET
SCALE: 1/2" = 1'-0"

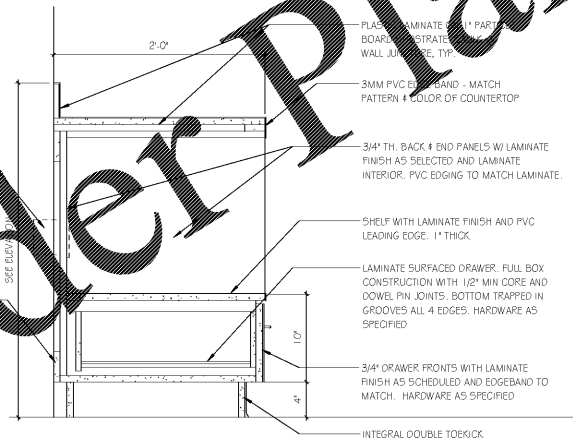


A5 PICTURE HANGING REVEAL
SCALE: 6" = 1'-0"

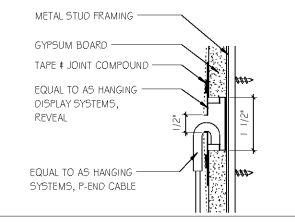

A7 TYPICAL STORAGE CLOSET SHELVING
SCALE: 1/2" = 1'-0"

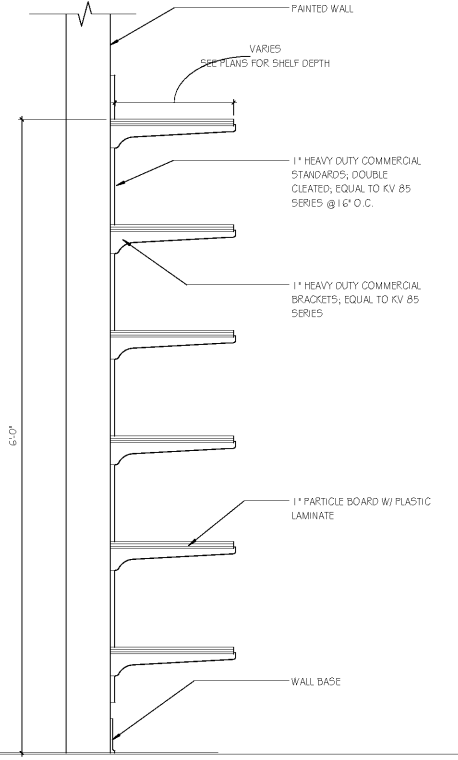

A9 SOLID SURFACE SINK COUNTER -ADA
SCALE: 1/2" = 1'-0"

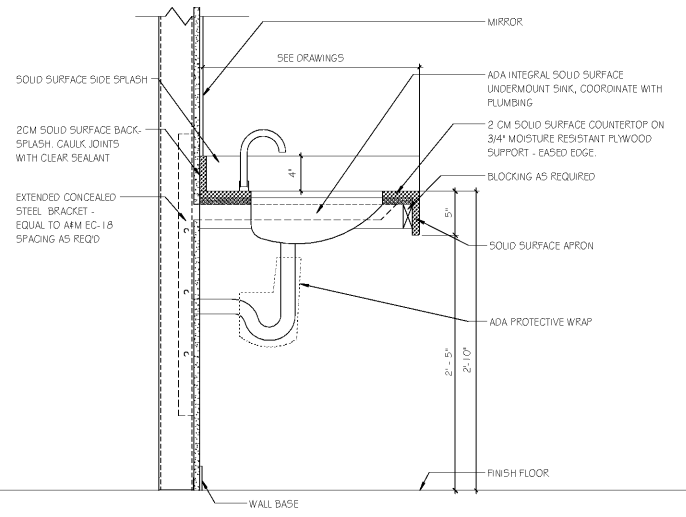

MILLWORK DETAILS

Oneonta Community Development
Center
100 1st Ave W.
Oneonta, AL 35121
GMC # ABHM170022

ISSUE DATE	ISSUE DATE
BID ISSUE 11/30/2017	

2701 1st Avenue S
Birmingham, AL 35233
T 205.879.4462
GMCNETWORK.COM

A7.11
sheet of

DRAWN BY: JAVIER
CHECKED BY: JBO