


EQUIPMENT SCHEDULE

#	QUANTITY	PROVIDED BY	INSTALLED BY	EQUIPMENT			PLUMBING			ELECTRICAL		NOTES
				SOURCE	DESCRIPTION	MANUFACTURER / MODEL NO.	HOT WATER	COLD WATER	WASTE	VOLT/PH	AMPS (A) WATTS(W) HORSE POWER (HP)	
1	1	BBFC	GC	BBFC	BLOCK ICE PRODUCTION MACHINE (40"x60")	FABRICATED/SC80	-	-	-	-	-	1,2
1A	1	BBFC	GC	BBFC	BLOCK ICE CONDENSER		-	-	-	208/1	7200W	LOCATE ON ROOF
2	3	BBFC	BBFC	BBFC	BLOCK ICE SHAVER	SWANS1-100E	-	-	-	115/1	200W	
3	5	OWNER	GC	BBFC	DIGITAL MENU BOARDS		-	-	-	-	-	GC TO PROVIDE OUTLETS, DATA, CATS, AND INSTALL OF MOUNTS. OWNER TO PROVIDE TV'S. BBFC TO PROVIDE CEILING MOUNTS AND HANG TV'S
4	1	BBFC	GC		72" TROPICAL DRINK STATION - 30 CONTAINER	SILVER KING/SKSB-48-3	-	-	-	115/1	60W	
5	0	BBFC	GC		80" TROPICAL DRINK STATION - 12 CONTAINER	SILVER KING/SKSB-60-12	-	-	-	115/1	60W	
6	1	BBFC	BBFC	BBFC	SIMPLE SYRUP MIXER	CHEM TAINER/TC3036CKM/TC3024CKM	-	1/2"	-	115/1	6.6A	3,4
7	3	BBFC	BBFC	BBFC	ORIGINAL FLAVOR PACK (4) 40"x60"	FABRICATED	-	-	-	-	-	4
8	1	BBFC	GC		ICE MACHINE AND FILTER	HOSHIZAKI/IF-450MAH-C	-	1/2"	-	115/1	60W	
9	1	BBFC	GC	TAYLOR FZR	ICE BIN	HOSHIZAKI/IB-300	-	-	-	-	-	
10	2	GC	GC		3/8" TEMPERED GLASS SNEEZE GUARD	PASS-OVER EP-11 BRUSHED STAINLESS STEEL	-	-	-	-	-	GLASS TO TOUCH COUNTER TOP
11	1	OWNER	GC	BBFC	WALL MOUNTED TELEVISION		-	-	-	-	-	HORIZONTALLY MOUNTED; GC TO PROVIDE CAT 5 CABLE
12	2	BBFC	GC		STAINLESS STEEL HAND SINK		1/2"	1/2"	2"	-	-	
13	1	OWNER	GC	BBFC	ESPRESSO MACHINE	LA CIMBALI/M2 BAR SYSTEM	-	-	-	220/1	3100W	
14	1	BBFC	GC	BBFC	BLENDER STATION	LYNNDALE	-	-	-	-	-	
15	0				25 CU. FT. CHEST FREEZER	GIBSON/GFC-25	-	-	-	120/1P	20	AT ALT. DRIVE-THRU
16	0				23 CU. FT. CHEST FREEZER	GIBSON/GFC-23	-	-	-	120/1P	20	
17	1	BBFC	GC	SUPERIOR	ICE CREAM FREEZER	CARAVEL/SFT-30	-	-	-	120/1P	20	
18	0				22 CU. FT. CHEST FREEZER	KROSLEY/MC22	-	-	-	120/1P	20	
19	0				20 CU. FT. CHEST FREEZER	GIBSON/GFC-20	-	-	-	120/1P	20	
20	0	OWNER		SUPERIOR	18 CU. FT. CHEST FREEZER	ARTIC AIR/870897	-	-	-	120/1P	20	
21	0				15 CU. FT. CHEST FREEZER	GIBSON	-	-	-	120/1P	20	
22	1	GC	GC		20 CU. FT. CHEST FREEZER	GE OR AMANA/FH15-DS, SE	-	-	-	120/1P	20	
23	0				3.5 CU. FT. UNDER COUNTER REFRIGERATOR		-	-	-	-	-	
24	0				6.2 CU. FT. REFRIGERATOR - BAR PREP UNIT	BEVERAGE AIR/SUR-27	-	-	-	115/1P	4A	
25	1	OWNER	SODA VENDOR		BEVERAGE DISPENSER	SERVEND	3/4"	1/2"	-	120/1P	1.9A	
26	1	REVEL	REVEL		CASH MANAGEMENT SYSTEM	REVEL	-	-	-	-	-	
27	0				CASH MANAGEMENT SYSTEM	MICROC/1700	-	-	-	120/1P	.4A	
28	1	BBFC	BBFC	BBFC	SECURITY SAFE	COSTCO	-	-	-	-	-	LOCATE ON SITE PER OWNER DIRECTION
29	2	BBFC	BBFC	BBFC	TILL SAFE	HARBOR FREIGHT	-	-	-	-	-	
30	1	SOUND CONTRACTOR	SOUND CONTRACTOR		STEREO RECEIVER		-	-	-	115/1	-	
31	1	SOUND CONTRACTOR	SOUND CONTRACTOR		SOUND/SURVEILLANCE SYSTEM		-	-	-	115/1	-	
32	1	OWNER	OWNER		SPEAKERS (INDOOR/OUTDOOR)	J-MRE BY G.C.	-	-	-	115/1	-	
33	3	BBFC	GC		24"x72" STAINLESS STEEL SHAVER ISLAND	CUSTOM	-	-	-	-	-	


34	0	BBFC	GC	SUPERIOR	18"x48" SHELVING	TABCO/R02579	-	-	-	-	-	-
34.5	0	BBFC	GC	SUPERIOR	24"x48" SHELVING	TABCO/R02579	-	-	-	-	-	-
35	4	BBFC	GC		18"x36" SHELVING	METRO/EAGLE	-	-	-	-	-	-
35.5	1	BBFC	GC		18"x30" SHELVING	METRO/EAGLE	-	-	-	-	-	-
36	1	BBFC	GC	BBFC	TUC-60-ADA-HC 60" ADA HEIGHT U.C. REFRIGERATOR	TRUE	-	-	-	120/1	4A	
39	0	BBFC	GC		18"x36" SHELVING	METRO/EAGLE	-	-	-	-	-	-
40	0	BBFC	GC		24"x72" SHELVING	METRO/EAGLE	-	-	-	1/2"	-	-
41	0				BB WALK-UP MENU BOARD	CUSTOM	-	-	-	-	-	-
42	0	BBFC	GC		BB DRIVE-THRU MENU BOARD WITH INTEGRATED SPEAKER IF GO COMM IS USED	YPOD-04 K-PANEL/MOHAVE TAN	-	-	-	-	-	SEE SITE PLAN
43	2	SIGN CONTRACTOR	SIGN CONTRACTOR		BB LOGO BUILDING SIGN	CUSTOM	-	-	-	-	-	SEE EXT. ELEVATION
44	0				BB FREE STANDING OUTDOOR SIGN	CUSTOM	-	-	-	-	-	-
45	0				BB NEON LOGO SIGN	CUSTOM	-	-	-	-	-	-
46	1	BBFC	GC		DIPPER WELL		1/2"	1/2"	2"	-	-	-
47	2	BBFC	BBFC		CUSTOM BAHAMA BUCKS OPEN SIGN		-	-	-	-	-	-
48	1	BBFC	GC	SUPERIOR	76" 3-COMPARTMENT SINK	ADVANCE TABCO/FC-3-1515-15R	1/2"	1/2"	1 1/2"	-	-	15" DRAIN BOARD ON RIGHT SIDE ONLY
49	0	BBFC	GC		STOOLS		-	-	-	-	-	-
50	0	BBFC	GC		8- HIGH TOP TABLE	WAYMAR	-	-	-	-	-	-
51	1	LGT	BBFC	GC	CHAIRS	WAYMAR	-	-	-	-	-	-
51A	0	BBFC	GC		CHAIRS-HIGH	WAYMAR	-	-	-	-	-	-
52	5	BBFC	GC		4-TOP TABLE	WAYMAR	-	-	-	-	-	-
52.5	0	BBFC	GC		8-TOP TABLE	WAYMAR	-	-	-	-	-	-
53	2	GC	GC		FIRE EXTINGUISHER	AMEREX CORP. WALL MOUNTED	-	-	-	-	-	TYPE 2A10BC
54	1	OWNER	GC		STACKABLE WASHER/DRYER	WHIRLPOOL	1/2"	1/2"	2"	-	-	REF: ELECTRICAL
55	8	BBFC	GC		4-TOP BOOTH	WAYMAR	-	-	-	-	-	-
55.5	2	BBFC	GC		6-TOP BOOTH	WAYMAR	-	-	-	-	-	-
56	0	OWNER	OWNER		30"x60" WORK TOP REFRIGERATED UNIT	TRUE/TW760	-	-	-	115/1P	5 HP	
57	1	BBFC	GC	LEER	7'-0" X 7'-0" WALK-IN FREEZER	LEER/2-L-715	-	-	-	-	-	
57A	1	BBFC	GC				-	-	-	208/3	20A	LOCATE ON ROOF
58	0	BBFC	BBFC		PRE-ORDER MENU		-	-	-	-	-	SEE SITE PLAN
59	1	SODA VENDOR	SODA VENDOR		CO2	SERVEND	-	-	-	-	-	
60	1	SODA VENDOR	SODA VENDOR		BAG-IN-BOX	SERVEND	-	-	-	-	-	
61	1	GC	GC		MOP SINK		-	-	-	-	-	RE: PLUMBING
62	1	BBFC	BBFC		DUNNAGE RACK		-	-	-	-	-	
63	2	BBFC	GC		ONE COMPARTMENT SINK	STAINLESS SINKS/IN-5-618	1/2"	1/2"	1 1/2"	-	-	W/ DRAIN BOARD
64	5	BBFC	GC	STEELCRAFT	EXTERIOR TABLES AND CHAIRS	STEELCRAFT/TFR-3074	-	-	-	-	-	PENDING LL APPROVAL
65	0	OWNER	VENDOR	BBFC	HEADSET INTERCOM SYSTEM		-	-	-	115/1	9A	
66	0	BBFC	GC		DIRECTIONAL SIGN SYSTEM		-	-	-	-	-	SEE SITE PLAN
67	0	BBFC	GC		PREVIEW BOARD		-	-	-	120/1	-	SEE SITE PLAN
68	1	GC	GC		WATER HEATER ABOVE		3/4"	3/4"	-	480/3	-	RE: PLUMBING P2.0
69	0	BBFC	BBFC		GAME CENTER		-	-	-	-	-	
70	0	BBFC	BBFC		LOCKERS	SALSBUURY INDUSTRIES 65000 SERIES 12"x66"x12" TAN	-	-	-	-	-	

- NOTES:
 1. REQUIRES SPECIAL INSTALLATION, SEE DETAILS
 2. SEPARATE REMOTE CONDENSER
 3. SEE MOTOR MOUNTING DETAILS
 4. PROVIDE BLOCKING AS SHOWN ON EXT. INT. ELEVATION

Order Plans

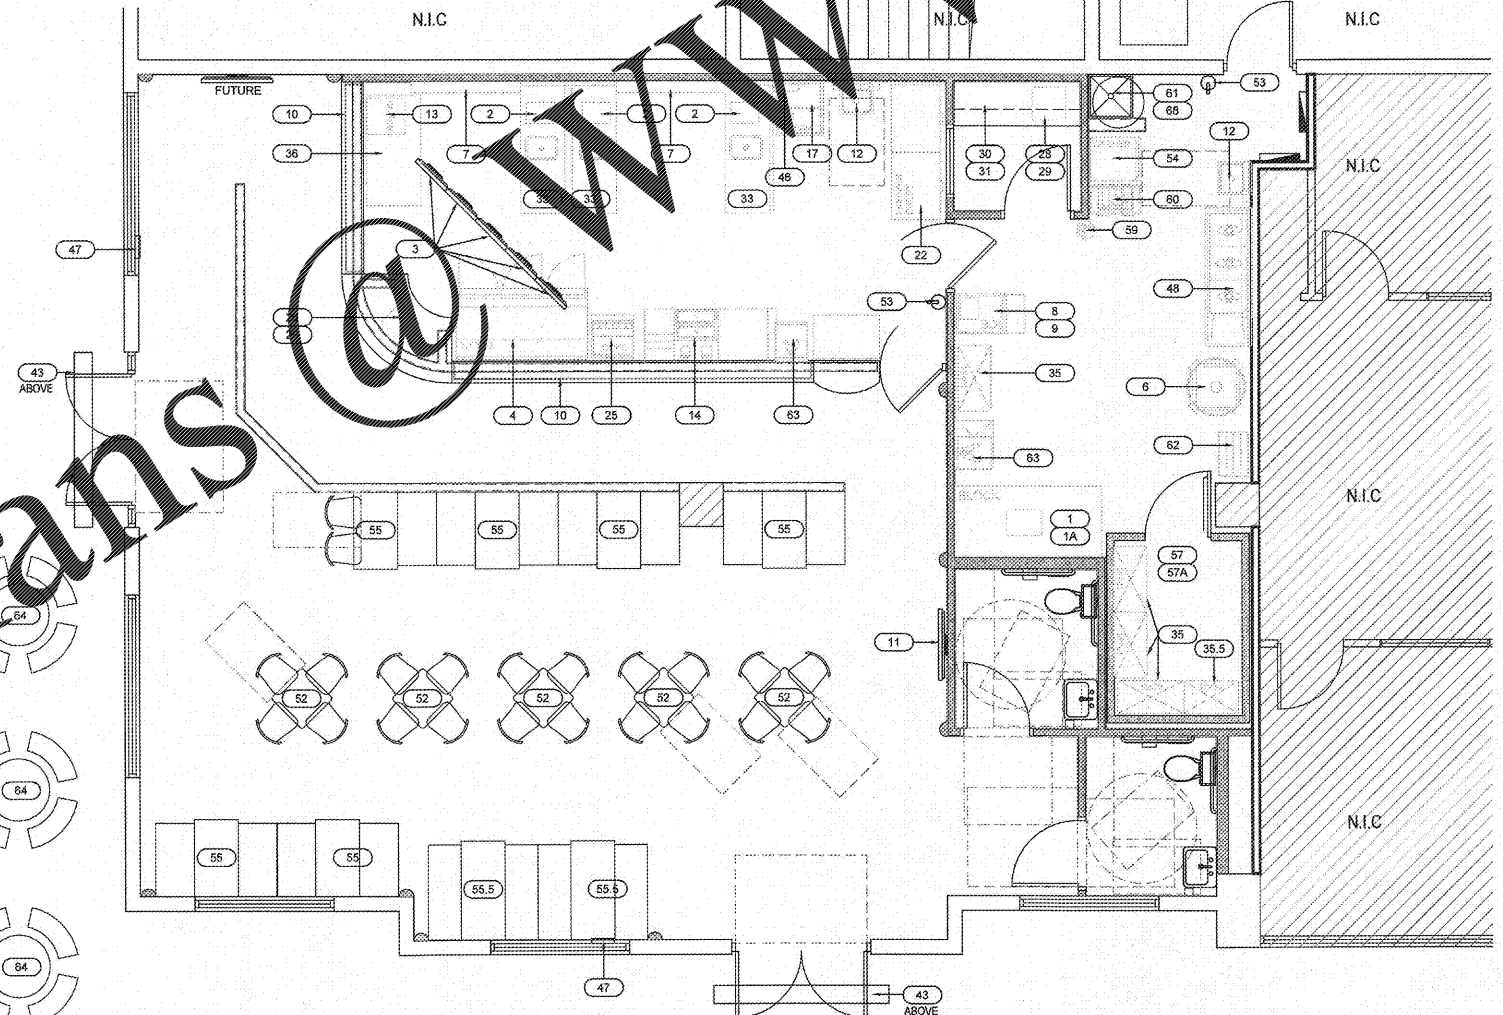

EQUIPMENT PLAN AND SCHEDULE
 1/4"=1'-0"

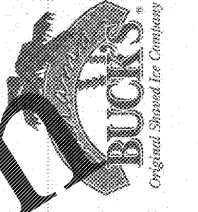

DIMENSION GROUP

12/12/2017

ABACOA TOWN CENTER
 1209 MAIN STREET
 UNIT 116
 JUPITER, FLORIDA

REVISIONS:

PROJECT NUMBER: 17-598

DATE: 10-24-2017

EQUIPMENT PLAN AND SCHEDULE

EQ1.0