
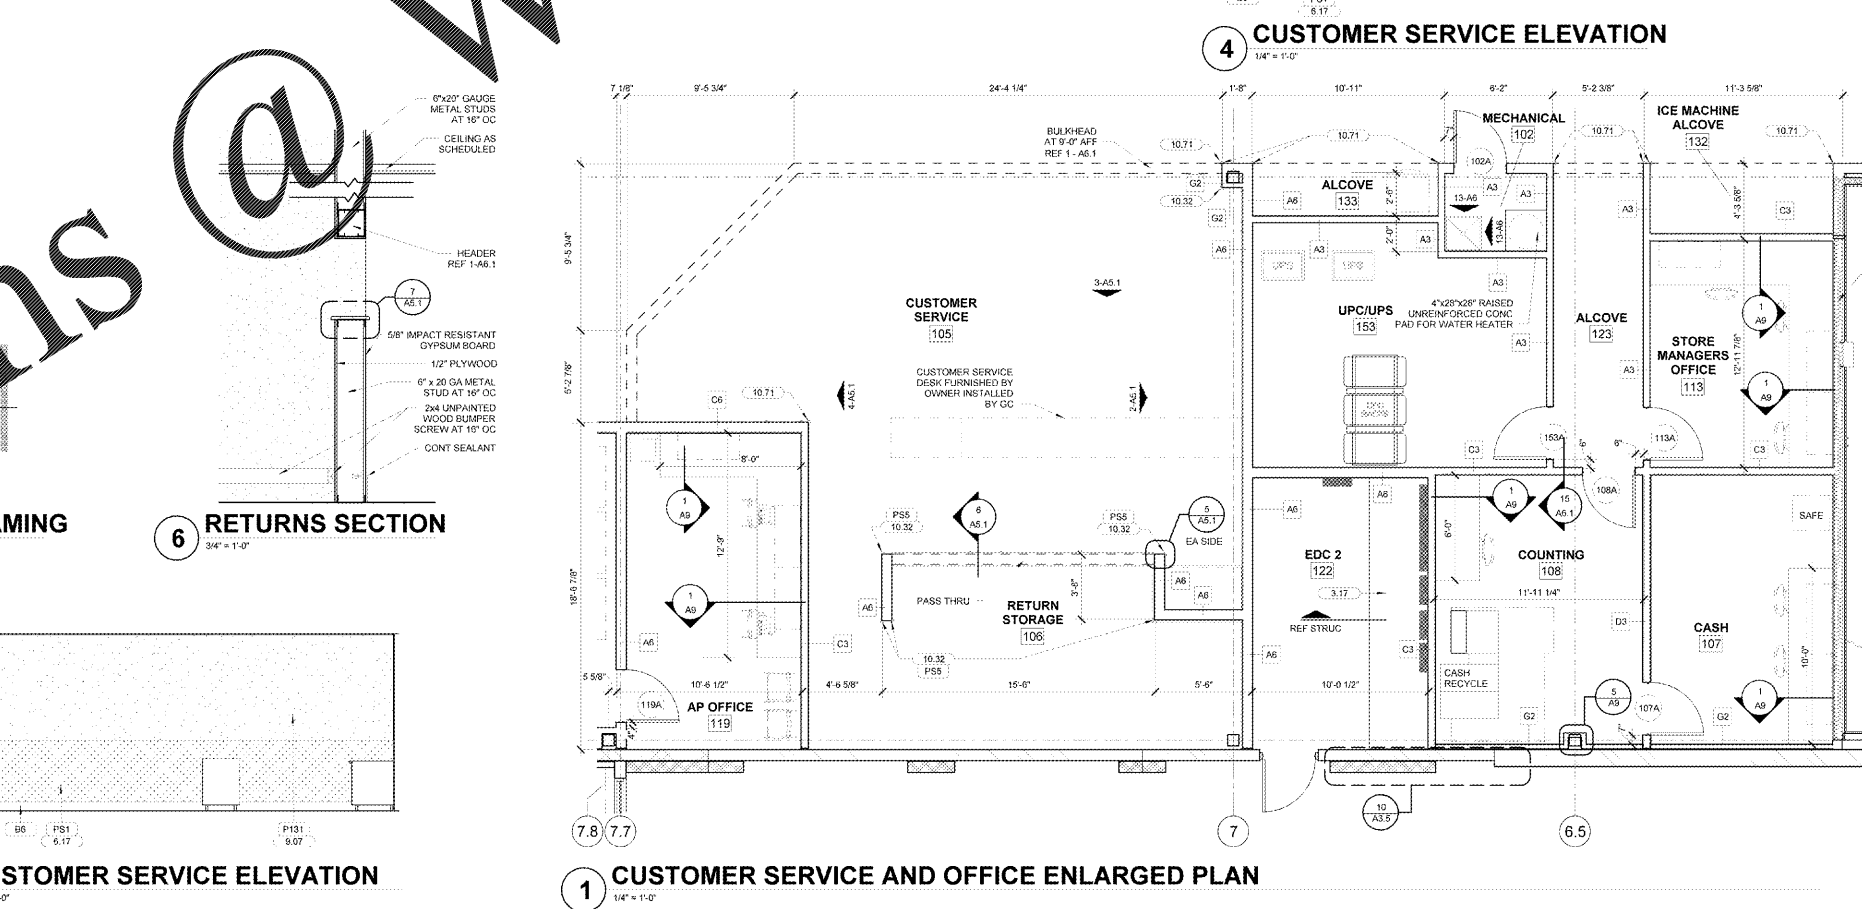
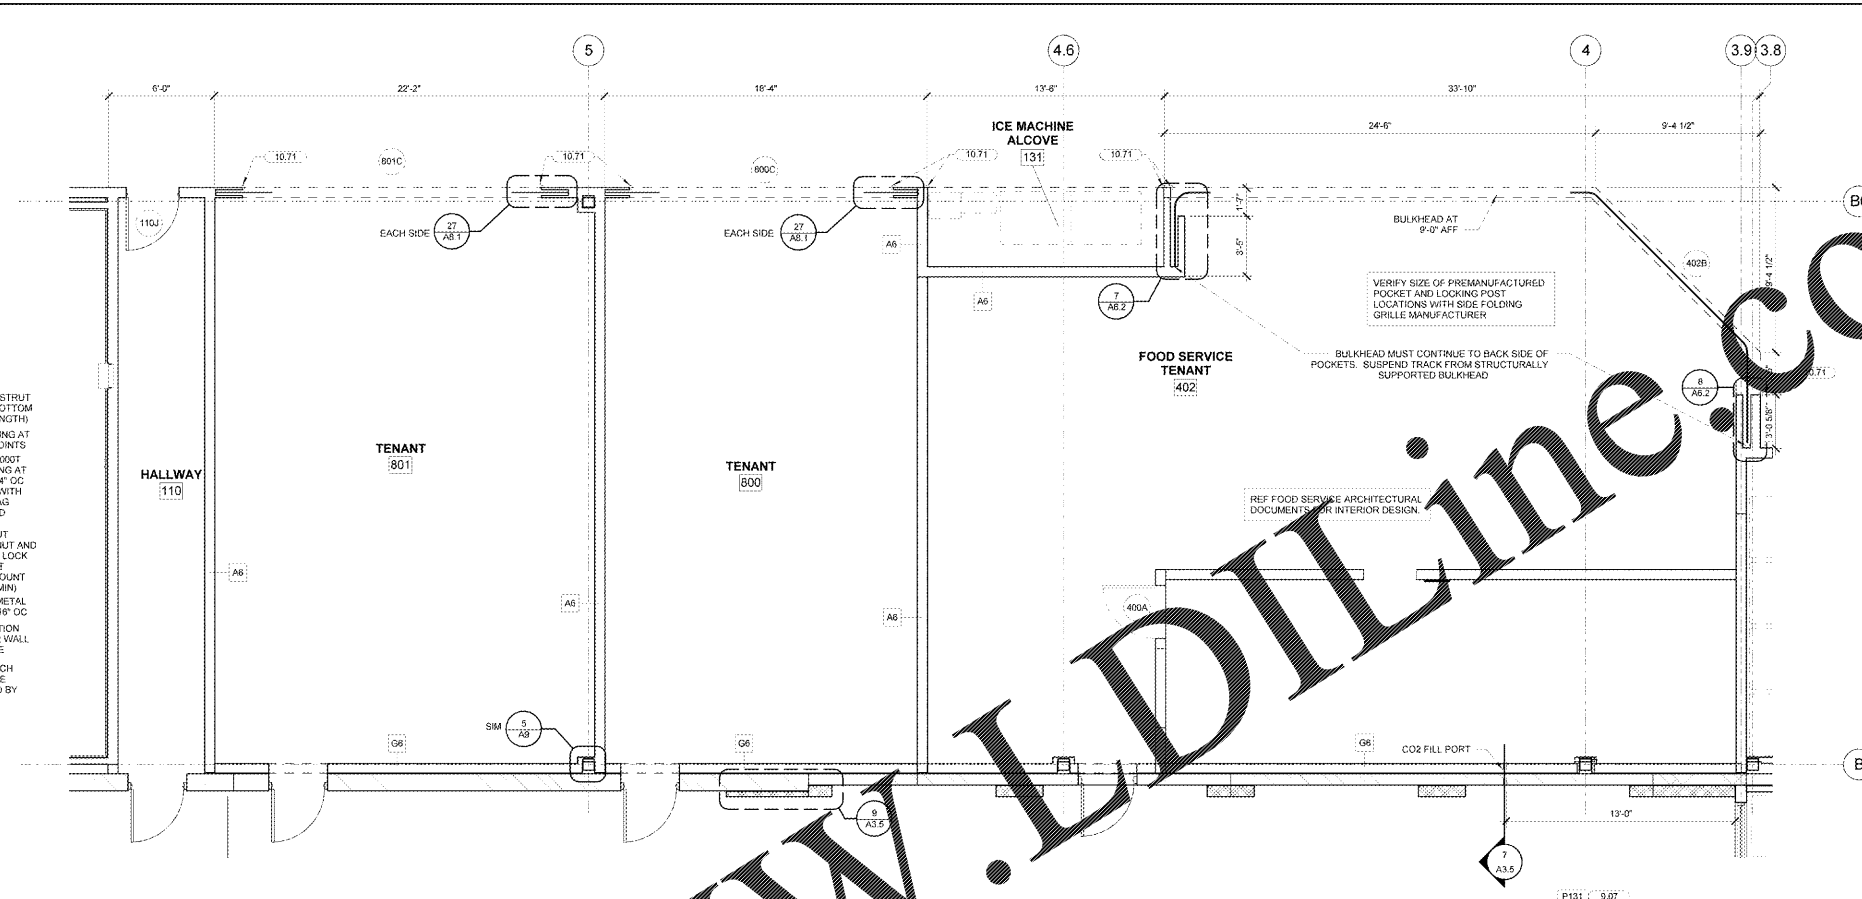
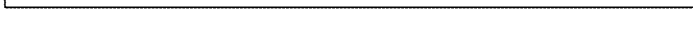
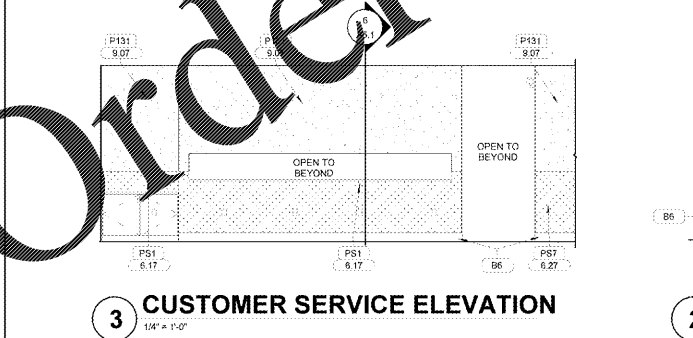
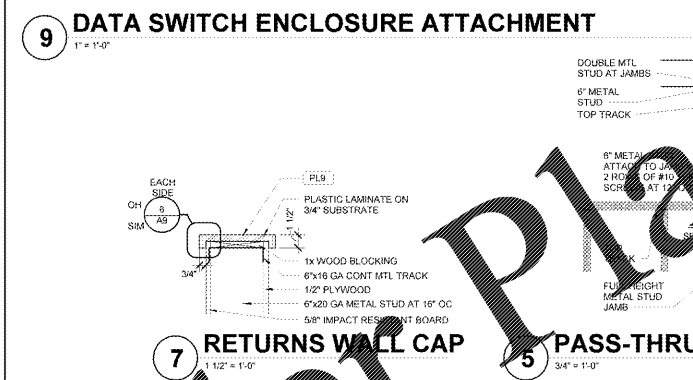
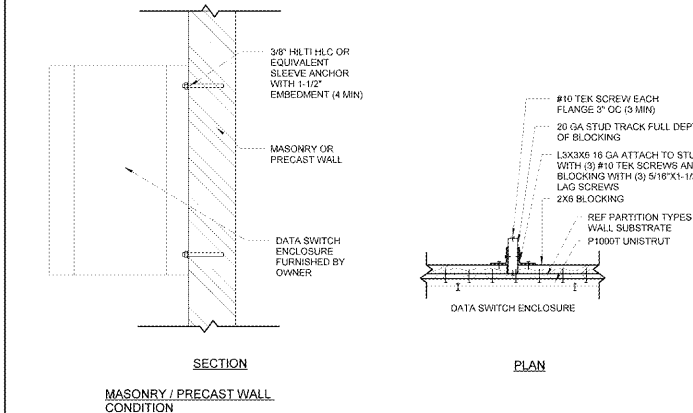


KEYNOTE LEGEND	SHEET NOTES
3.17 3" H SEALED CONCRETE HOUSEKEEPING PAD	1. INTERIOR PLAN DIMENSIONS ARE TO FACE OF STUD/CAMU UNO
6.17 PROTECTIVE WALL SURFACING WITH OUTSIDE CORNER TRIM	2. OWNER FURNISHED AND INSTALLED ITEMS SHOWN DASHED UNO
6.27 4" HIGH WAHNSCOT	3. REF SHEET A6.1 FOR MILLWORK AND COUNTERTOP DETAILS
7.05 BATT INSULATION	4. REF SHEET A7 FOR FINISH KEY
9.07 3/4" CYSLUM BOARD	5. REF SHEET M1 FOR TACTILE SIGNAGE
10.32 1 1/2"X1 1/2" LOW IMPACT CORNER TRIM	
10.71 ALUMINUM CORNER GUARD	

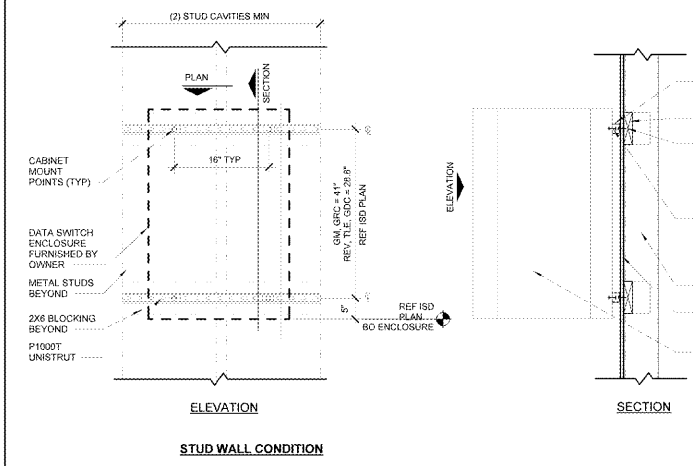

RET DES
Retail Design Collaborative
1198628

STIPULATION FOR THE...
CONSULTANTS

Walmart
LEESBURG, VIRGINIA
STORE NO. 1904-05
JOB NUMBER: 1198628 | PROJECT: C-190-SS-CL

ISSUE BLOCK	
OTB	11/30/17

CHECKED BY: RW
DRAWN BY: EH
PROTO CYCLE: 04/28/17
DOCUMENT DATE: 09/13/17

BID SET NOT FOR CONSTRUCTION

ENLARGED PLANS

SHEET: **A5.1**