

EQUIPMENT LEGEND - REFRIGERATED AND HOT CASES						
FSE NO.	QTY	CASE LENGTH OR DOOR NO.	DESCRIPTION	MANUFACTURER	MODEL	NOTES
R5003.000	13	N/A	WALK-IN PANELS	KPS GLOBAL	T80	5
R5011.000	7	C	WIDE COFFIN CHASE	HUSSMANN	FWG	5
RD1010.852	1	8FT	SELF-SERVICE	HUSSMANN	EZV	5
RD1010.852	1	8FT	SELF-SERVICE	KYSORWARREN	BX3LN	5
RD1010.852	1	12FT	SELF-SERVICE	KYSORWARREN	BX3LN	5
RD1048.752	2	8FT	UNITIZED MULTI-DECK ISLAND CENTER	HILL PHOENIX	PH-RC-51	5
RD1050.752	2	8FT	UNITIZED MULTI-DECK ISLAND END	HILL PHOENIX	PH-REC-51	5
RD1083.652	2	13FT	ISLAND	SOUTHERN	SSM-DARS	5
RD2006.642	1	8FT	SERVICE	HUSSMANN	SM8T	5
RD2006.642	1	12FT	SERVICE	HUSSMANN	SM8T	5
RD2011.825	1	4FT	SERVICE SELF-SERVICE	HUSSMANN	CRD-B	5
RD3007.042	9	8FT	REACH-IN (FRENCH DOORS)	KYSORWARREN	DR8LD	5,13
RD3007.042	15	12FT	REACH-IN (FRENCH DOORS)	KYSORWARREN	DR8LD	5,13
RD3015.142	1	2DR	NARROW REACH-IN	KYSORWARREN	RN8SL	5,13
RD3015.142	1	3DR	NARROW REACH-IN	KYSORWARREN	RN8SL	5,13
RD3015.142	2	4DR	NARROW REACH-IN	KYSORWARREN	RN8SL	5,13
RD3015.142	4	5DR	NARROW REACH-IN	KYSORWARREN	RN8SL	5,13
RD3015.242	4	2DR	NARROW REACH-IN	KYSORWARREN	RN8SL	5,13
RD3015.242	2	4DR	NARROW REACH-IN	KYSORWARREN	RN8SL	5,13
RD3016.242	2	4DR	NARROW REACH-IN	KYSORWARREN	RN8TL	5,13
RD3016.242	10	5DR	NARROW REACH-IN	KYSORWARREN	RN8TL	5,13
RD3020.042	2	8FT	REACH-IN (FRENCH DOORS) REAR LOAD	KYSORWARREN	DR8LD	5,13
RD3020.042	3	12FT	REACH-IN (FRENCH DOORS) REAR LOAD	KYSORWARREN	DR8LD	5,13
RD4003.352	2	8FT	MULTI-DECK	HILL PHOENIX	GHMM-NRG	5,13
RD4003.352	5	12FT	MULTI-DECK	HILL PHOENIX	GHMM-NRG	5,13
RD4018.052	1	8FT	MULTI-DECK	KYSORWARREN	DX8XN	5,13
RD4018.742	6	12FT	MULTI-DECK	KYSORWARREN	DX8XN	5,13
RD4022.202	1	8FT	FLORAL UPRIGHT (OPEN 8FT)	BUSCHEN	PW4E2	5
RD6010.005	5	E	WIDE COFFIN END MED TEMP	HUSSMANN	FWEG	5
RD6010.005	8	E	WIDE COFFIN END DUAL TEMP	HUSSMANN	FWEG	5
RD6011.005	2	12FT	WIDE COFFIN CENTER MED TEMP	HUSSMANN	FWG	5
RD6011.225	4	12FT	WIDE COFFIN CENTER DUAL TEMP	HUSSMANN	FWG	5
RD1010.000	1	8FT	SERVICE SELF-SERVICE	CUSTOM DELI	DLW-CD-SS	5
RD1011.000	1	8FT	SERVICE	CUSTOM DELI	ILW	5
RD1012.000	1	4FT	MOBILE (3X4)	CUSTOM DELI	DLW-3-H	1,5

EQUIPMENT LEGEND - BAKERY						
BQ#	QTY	DESCRIPTION	NOTES			
B004	2	SCALE-LABELER	---			
B005D	1	PAN WASHER	---			
B007	1	BREAD SLICER - GRAVITY	---			
B009	4	WIRE STORAGE RACKS (18X36IN)	4,12			
B009A	1	WIRE STORAGE RACKS (18X36IN)	4,12			
B018C	2	LIGHTED BAKERY DISPLAY	---			
B019	53	BAKERY MOBILE RACKS	4,12			
B020	1	BAKERY SCANNER	---			
B021	1	BAKERY PRINTER	---			
B028	1	AIR COMPRESSOR WITH AIRBRUSH	---			
B030	6	PAN CADDY	4,12			
B033	1	ICE CREAMER ON CASTERS	---			
B048	1	PREP-FRIG DONUT PROCESSING SYSTEM	---			
B085G	1	RACK OVEN, DOUBLE (GAS)	11			

EQUIPMENT LEGEND - DELI						
DQ#	QTY	DESCRIPTION	NOTES			
D004	8	SCALE-LABELER	---			
D005	2	WRAPPER	---			
D007A	2	MOBILE STAND	---			
D007B	4	SLICER	---			
D008	5	WIRE STORAGE RACKS (18X48IN)	4,12			
D008A	11	WIRE STORAGE RACKS (18X36IN)	4,12			
D017	1	COMMERCIAL MICROWAVE OVEN	---			
D026C	1	2 VAT FRYER WITH 1 VAT BOY WITH SPREADER CABINET	---			
D029	2	FOUNTAINE RACK	12			
D031	1	MOBILE ROTISSERIE CART	---			
D050F	1	DOUBLE STACK ROTISSERIE	---			
D059FS	1	ROTISSERIE	---			
D083	1	SMOKER OVEN WITH INTEGRATED FAT DRAIN ASSEMBLY KIT	---			
D088	3	WALL MOUNTED WIRE SHELVING (18X48IN)	4,12			
D089B	2	WALL MOUNTED WIRE SHELVING (18X36IN)	4,12			

EQUIPMENT LEGEND - MEAT						
MQ#	QTY	DESCRIPTION	NOTES			
M004	1	SCALE-LABELER	---			
M029B	2	WALL MOUNTED WIRE SHELVING (18X36IN)	4,12			

EQUIPMENT LEGEND - MISC. GROCERY						
MG#	QTY	DESCRIPTION	NOTES			
MG004	2	BALER	1,9,11			
MG006P	1	SELF-CONTAINED COMPACTOR	---			
MG009	1	ICE MERCHANDISER	---			
MG010	1	RO WATER FILTRATION SYS. MISC. EQUIP	---			
MG011	1	RO WATER DISPENSER	---			
MG016	24	GLASS MERCHANDISE DOORS	10,11			
MG019	24	DEEP GRAVITY FLOW SHELVING	10			
MG020	1	ICE BAGGING MACHINE SYSTEM	---			
MG021	1	WASTE COOKING OIL TANK WITH CADDY	---			
MG049	1	MOBILE HOT HOLDING CABINET	---			

EQUIPMENT LEGEND - PRODUCE						
PQ#	QTY	DESCRIPTION	NOTES			
P004	1	SCALE-LABELER	---			
P005	1	WRAPPER	---			
P007	1	PRODUCE MISTING SYSTEM	---			
P011	1	MOBILE QUALITY CART	---			
P019B	2	WALL MOUNTED WIRE SHELVING (18X36IN)	4,12			

EQUIPMENT LEGEND - STAINLESS STEEL						
SS#	QTY	DESCRIPTION	NOTES			
SS004	4	HAND SINK 16X14 (14X10) WALL MOUNTED	8			
SS004H3	1	HAND SINK 16X17 (14X10) WITH WRIST LEVERS WALL MOUNTED	6,8			
SS004L	2	HAND SINK 16X14 (14X10) WALL MOUNTED WITH LH SPLASH	8			
SS004R	3	HAND SINK 16X14 (14X10) WALL MOUNTED WITH RH SPLASH	8			
SS011	1	PREP SINK 18X24 (12X12) WITH 18IN DB	2			
SS012	1	PREP SINK 24X36 (18X18) WITH 18IN DB	2			
SS021	2	3-COMPARTMENT 30X34 (18X24) WITH 18IN DB	2			
SS025	1	3-COMPARTMENT 34X124 (20X28) WITH 30IN DB	2			
SS032	3	TABLE 36X36 FLAT TOP WITH UNDERSHELF WITH CASTERS	---			
SS036	1	CABINET 36X36 FLAT TOP WITH CASTERS	---			
SS048	5	CABINET 48X30 WITH BACKSPLASH WITH CASTERS	---			
SS052	4	TABLE 72X30 WITH BACKSPLASH WITH UNDERSHELF	---			
SS054	2	TABLE 72X30 FLAT TOP (OPEN NO SHELF)	---			
SS058	2	CABINET 72X30 WITH BS WITH 2 DRAWERS ON CASTERS	---			
SS059	1	CABINET 72X30 WITH BACKSPLASH ON CASTERS	---			
SS065	1	CABINET 96X30 WITH BS WITH 2 DRAWERS ON CASTERS	---			
SS069	2	CABINET 96X30 WITH BACKSPLASH ON CASTERS	---			

EQUIPMENT LEGEND - WEDGE						
WQ#	QTY	DESCRIPTION	NOTES			
WQ01	1	SALES CUSTOMER WEDGE (MD)	---			


EQUIPMENT NOTES						
1.	REFERENCE SHEET A1 FOR EQUIPMENT LOCATION					
2.	3-COMPARTMENTS, PREP SINKS, AND MOP SINKS TO BE FURNISHED WITH FAUCETS WITH INT CHECK VALVES					
3.	OWNER DETERMINES FINAL QUANTITY BETWEEN SLICERS AND CUT SLICERS					
4.	QUANTITY AND TYPE BY OWNER. RACKS/SHELVING SHOWN ARE POSSIBLE STORAGE AND SHELF LOCATIONS					
5.	FINISHES FOR OWNER SUPPLY. EQUIPMENT AREA FINISHES BY AGREEMENT BETWEEN OWNER AND OEM					
6.	HAND SINK INSTALLED TO 2'-9" FINISH HEIGHT					
7.	NOT USED					
8.	GENERAL CONTRACTOR TO INSTALL OWNER FURNISHED SOAP DISPENSER AND PAPER TOWEL DISPENSER. REF GROCERY INTERIOR ELEVATIONS					
9.	OWNER TO SUPPLY FINISHERS AND BARBERS BY JV MFC (GRAM-A-LOT) OR PHILADELPHIA TRAMRAIL					
10.	EQUIPMENT PROVIDED BY OWNER					
11.	EQUIPMENT PROVIDED BY OWNER					
12.	EQUIPMENT PROVIDED BY OWNER					
13.	REFRIGERATED CASES/FASCIA INSTALLED BY RC. COORDINATE WITH OWNER TO INSTALL FASCIA FROM CASE CANOPY EDGE TO FACILITATE INSTALLATION OF OWNER INSTALLED SIGNAGE. INSTALL PER MANUFACTURER'S INSTRUCTIONS AND COORDINATE WITH UTILITY CONNECTIONS					

GENERAL EQUIPMENT NOTES	
A.	ALL EQUIPMENT IS SUPPLIED BY OWNER. INSTALLED BY THE GENERAL CONTRACTOR. GENERAL CONTRACTOR TO MAKE FINAL UTILITY CONNECTIONS, UNLESS OTHERWISE NOTED.
B.	REFERENCE SPECIFICATIONS FOR REFRIGERATED AND HOT DISPLAY CASES FOR SUPPLIED BY, INSTALLED BY, AND FINAL CONNECT BY.
C.	REFERENCE SPEC SECTION APPENDIX-A FOR MANUFACTURER AND MODEL NUMBERS NOT LISTED IN EQUIPMENT LEGENDS
D.	OWNER TO SUPPLY SS FIXTURES BY WIN-HOLT

GENERAL NOTES	
1.	PROPER INSTALLATION OF JOINT SEALANTS IS CRITICAL TO MEETING OWNER QUALITY ASSURANCE STANDARDS. PROVIDE SEALANTS IN ACCORDANCE WITH DRAWINGS AND SPECIFICATIONS
2.	ALL JOINTS BETWEEN DISSIMILAR MATERIALS SHALL BE SEALED AS REQUIRED FOR A COMPLETE AND PROPER INSTALLATION, REGARDLESS OF WHETHER SHOWN ON THE DRAWINGS OR INDICATED IN THE SPECIFICATIONS. SUCH JOINTS NOT SHOWN OR SCHEDULED SHALL BE SEALED WITH SEALANTS CONSISTENT WITH SPECIFIED MATERIALS OR AS RECOMMENDED BY THE MANUFACTURER FOR THE SPECIFIC APPLICATION
3.	INTERIOR SEALANTS USED IN FOOD PREPARATION AREAS SHALL MEET THE REQUIREMENTS FOR USDA REGULATED AREAS
4.	REF AT OR FINISH SCHEDULE
5.	REF FURNISHING PLANS FOR ITEMS FURNISHED BY OWNER

SHEET NOTES	
1.	DIMENSIONS OF REFRIGERATED CASES ARE TO THE OUTERMOST POINTS OF THE CASES. ENDCAPS AND SLIMERS ARE CONSIDERED PART OF THE CASE, WHERE THEY OCCUR. DIMENSIONS ON THE FIXTURE PLANS ARE FOR LAYOUT OF OWNER-FURNISHED ITEMS ONLY AND ARE NOT TO BE USED FOR LOCATION OF WALLS AND OTHER CONTRACTOR-BUILT ITEMS
2.	PROVIDE STEEL CLOSURE PANELS AT ALL VERTICAL GAPS AND HORIZONTAL GAPS 5" OR LOWER BETWEEN REFRIGERATED CASES, WALLS, AND/OR EQUIPMENT. REF FIXTURE PLANS FOR STEEL CLOSURE PANEL DETAIL
3.	ALL FIXED (NON-MOVEABLE) EQUIPMENT INCLUDING SINKS, OVENS, AND REFRIGERATED EQUIPMENT SHALL BE SEALED TO THE WALLS. BASE OR LEGS SHALL BE SET IN A BED OF SEALANT WITH EXCESS REMOVED. MOVEABLE EQUIPMENT SHALL NOT BE SEALED
4.	COAT HOOKS AT WALK-IN COOLERS AND FREEZERS FURNISHED BY OWNER INSTALLED TO MAXIMUM HEIGHT OF 48" AFF TO TOP OF HOOK

KEYNOTE LEGEND	
5.42	REFRIGERATED CASE CORNER PROTECTION, INSTALLED BY REFRIGERATION CONTRACTOR
5.43	REFRIGERATED CASE FLOOR MOUNTED RAILING, INSTALLED BY REFRIGERATION CONTRACTOR
11.10	REFRIGERATED CASE FASCIA, REFERENCE EQUIPMENT NOTES
16.05	INSECT CONTROL UNIT, TYPE NOTED ADJACENT TO UNIT. REF H/F FOR LEGEND AND NOTES

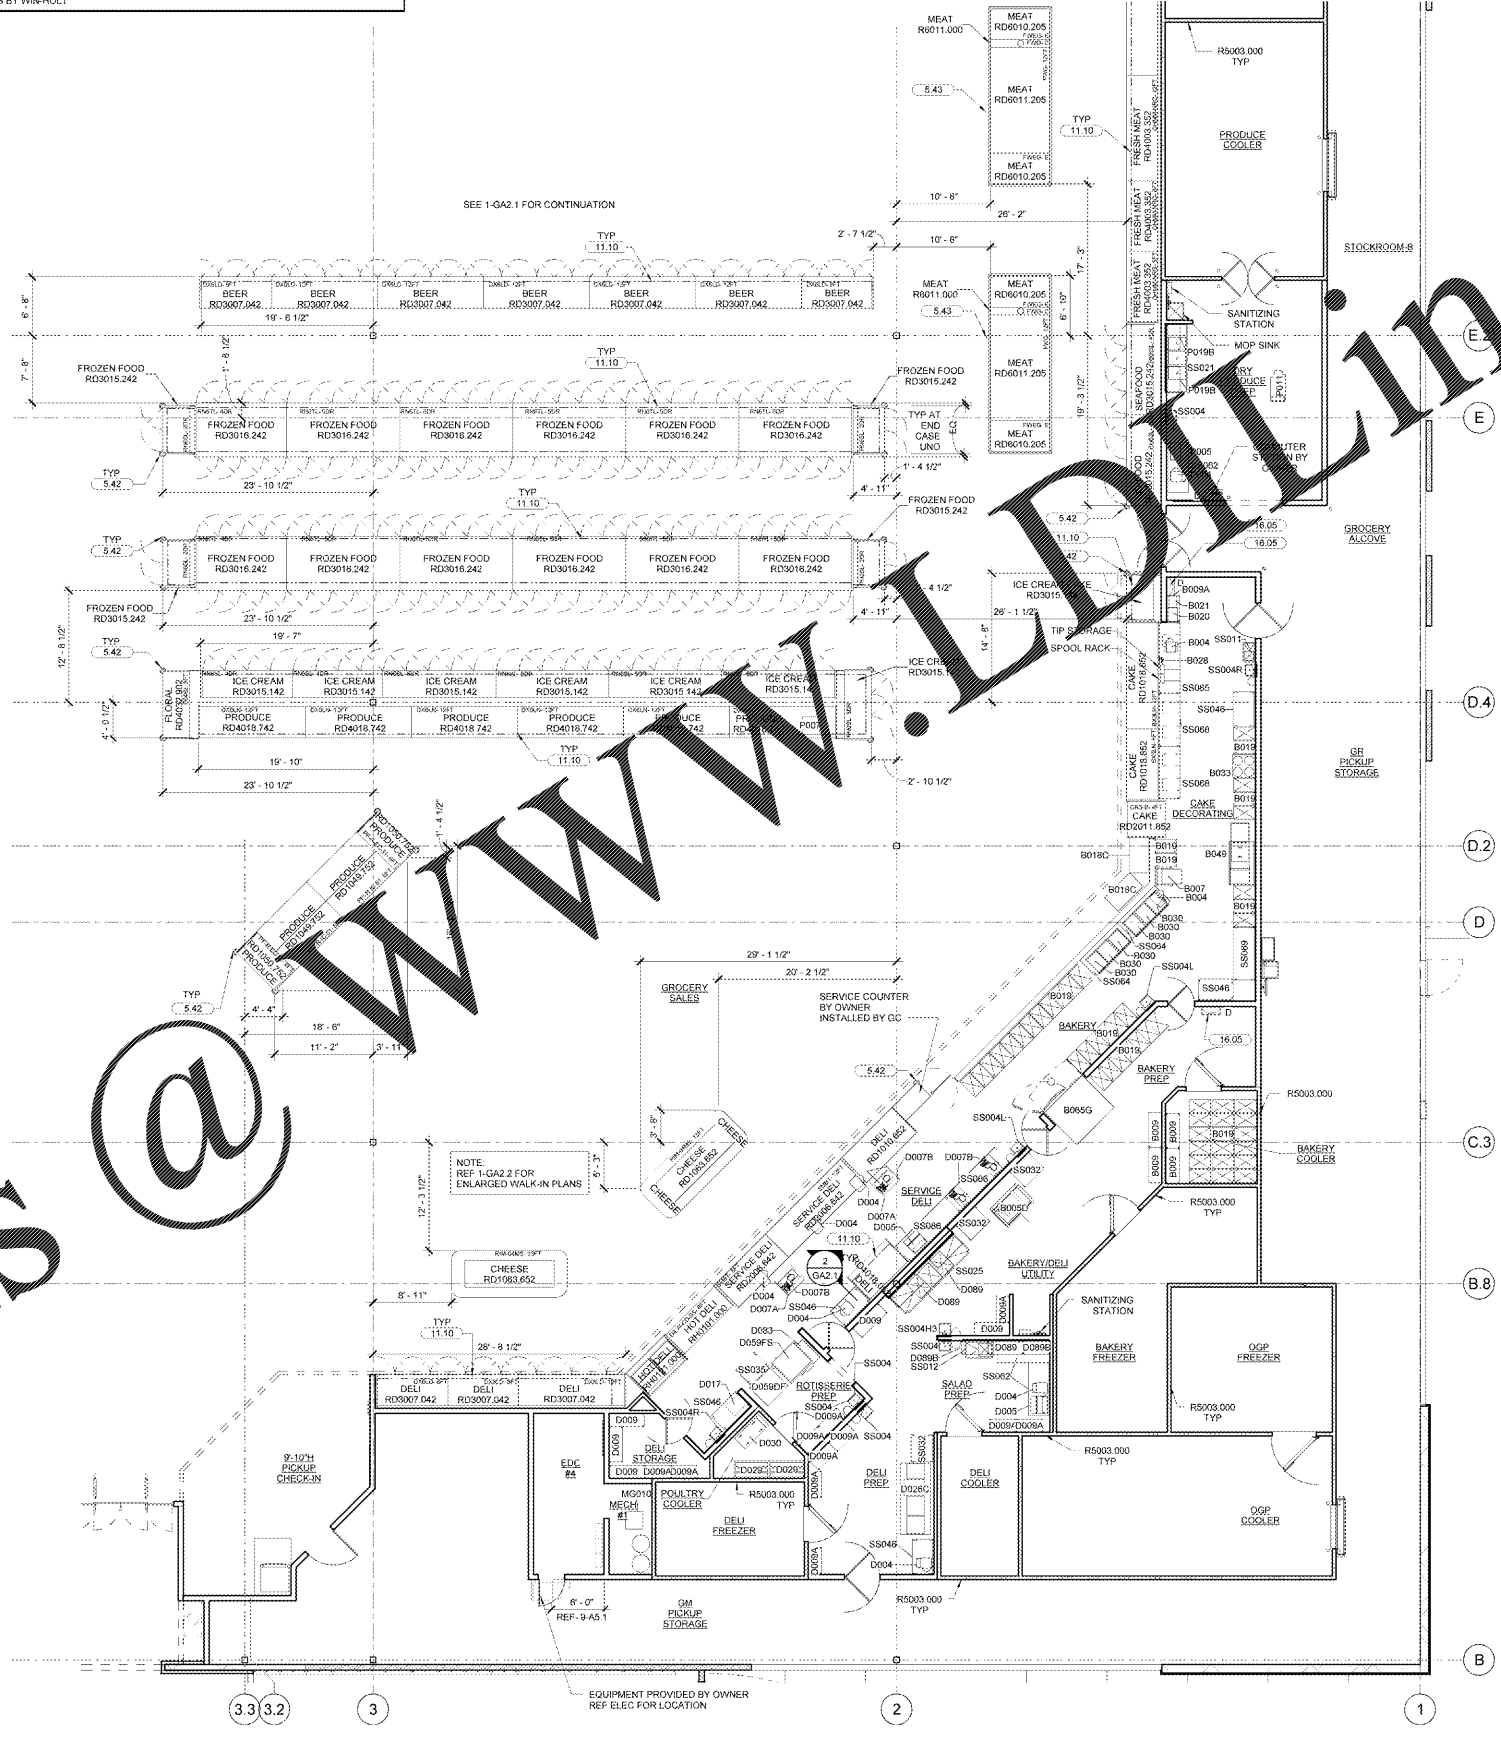

WALMART STORE NO. 1904 LEESBURG, VIRGINIA

ISSUE BLOCK

OTB	11/30/17

CHECKED BY: RW
DRAWN BY: EH
PROTO CYCLE: 04/28/17
DOCUMENT DATE: 09/13/17

BID SET NOT FOR CONSTRUCTION

FRONT GROCERY FIXTURE PLAN

SHEET: GA2