

SHEET NOTES

- REF A7 FOR FINISH LEGEND AND SCHEDULE
- PAINT EXPOSED UTILITY CONDUIT AND PIPES WHICH ARE VISIBLE TO SALES FLOOR THE SAME COLOR AS ADJACENT WALLS. WHERE ADJACENT TO TILE USE P131

LEGEND

- (A) STAINLESS STEEL CORNER GUARD FULL HEIGHT UNLESS NOTED OTHERWISE REF 6-GA3.1
 - (B) STAINLESS STEEL CORNER TRIM FULL HEIGHT UNLESS NOTED OTHERWISE REF 6-GA3.1
 - (C) STAINLESS STEEL CORNER TRIM FULL HEIGHT UNLESS NOTED OTHERWISE REF 6-GA3.1
 - (D) STAINLESS STEEL EDGE TRIM FULL HEIGHT UNLESS NOTED OTHERWISE REF 6-GA3.1
- NOTES**
- EXTEND TILE PAST BOTTOM OF DOOR TO FULL HEIGHT OF WALL
 - EXTEND TILE TO EDGE OF DOOR OPENINGS TO FULL HEIGHT OF WALL
 - CT45 TILE PATTERN REF 4-GA3.1
 - CT49 TILE PATTERN REF 3-GA3.1
 - STAINLESS STEEL CORNER GUARD TYPES REF 8-GA3.1

KEYNOTE LEGEND

- 2.02 CHAIN LINK FENCING (HEIGHT NOTED ADJACENT TO KEYNOTE)
- 6.03 48" HIGH PLYWOOD WAINSCOT BEHIND 2X8 WOOD BASE
- 6.06 48" HIGH 3/4" PLYWOOD WAINSCOT
- 6.12 96" HIGH PLYWOOD WAINSCOT
- 9.18 EXTEND PLASTIC BASE 24" BEHIND REFRIGERATED CASE OR FIXTURE UNDO

RETAIL DESIGN COLLABORATIVE
 Retail Design Collaborative
 11000
 20190
 713.333.8888
 rdcollab@live.com

STIPULATION FOR THE BIDDER
 THE BIDDER SHALL VERIFY ALL CONDITIONS AND CONDITIONS OF THE PROJECT AND SHALL BE RESPONSIBLE FOR OBTAINING ALL NECESSARY PERMITS AND APPROVALS FROM ALL APPLICABLE AGENCIES AND AUTHORITIES. THE BIDDER SHALL BE RESPONSIBLE FOR OBTAINING ALL NECESSARY PERMITS AND APPROVALS FROM ALL APPLICABLE AGENCIES AND AUTHORITIES. THE BIDDER SHALL BE RESPONSIBLE FOR OBTAINING ALL NECESSARY PERMITS AND APPROVALS FROM ALL APPLICABLE AGENCIES AND AUTHORITIES.

CONSULTANTS

Walmart
 LEESBURG, VIRGINIA
 STORE NO. 1904
 1106028 | PHOTO: C-H/S/S/L

ISSUE BLOCK



OTB	DATE
	11/30/17

CHECKED BY: RW
 DRAWN BY: EH
 PROTO CYCLE: 04/28/17
 DOCUMENT DATE: 09/13/17


BID SET NOT FOR CONSTRUCTION

ENLARGED FINISH PLAN AND ELEVATIONS


SHEET: GA3.1

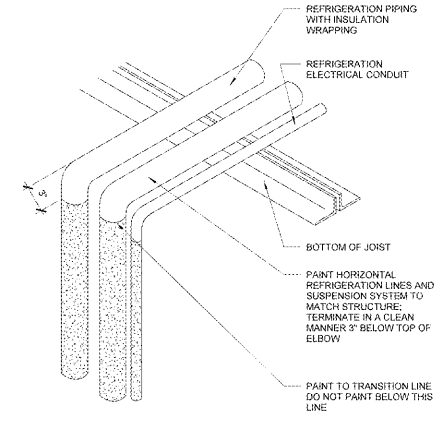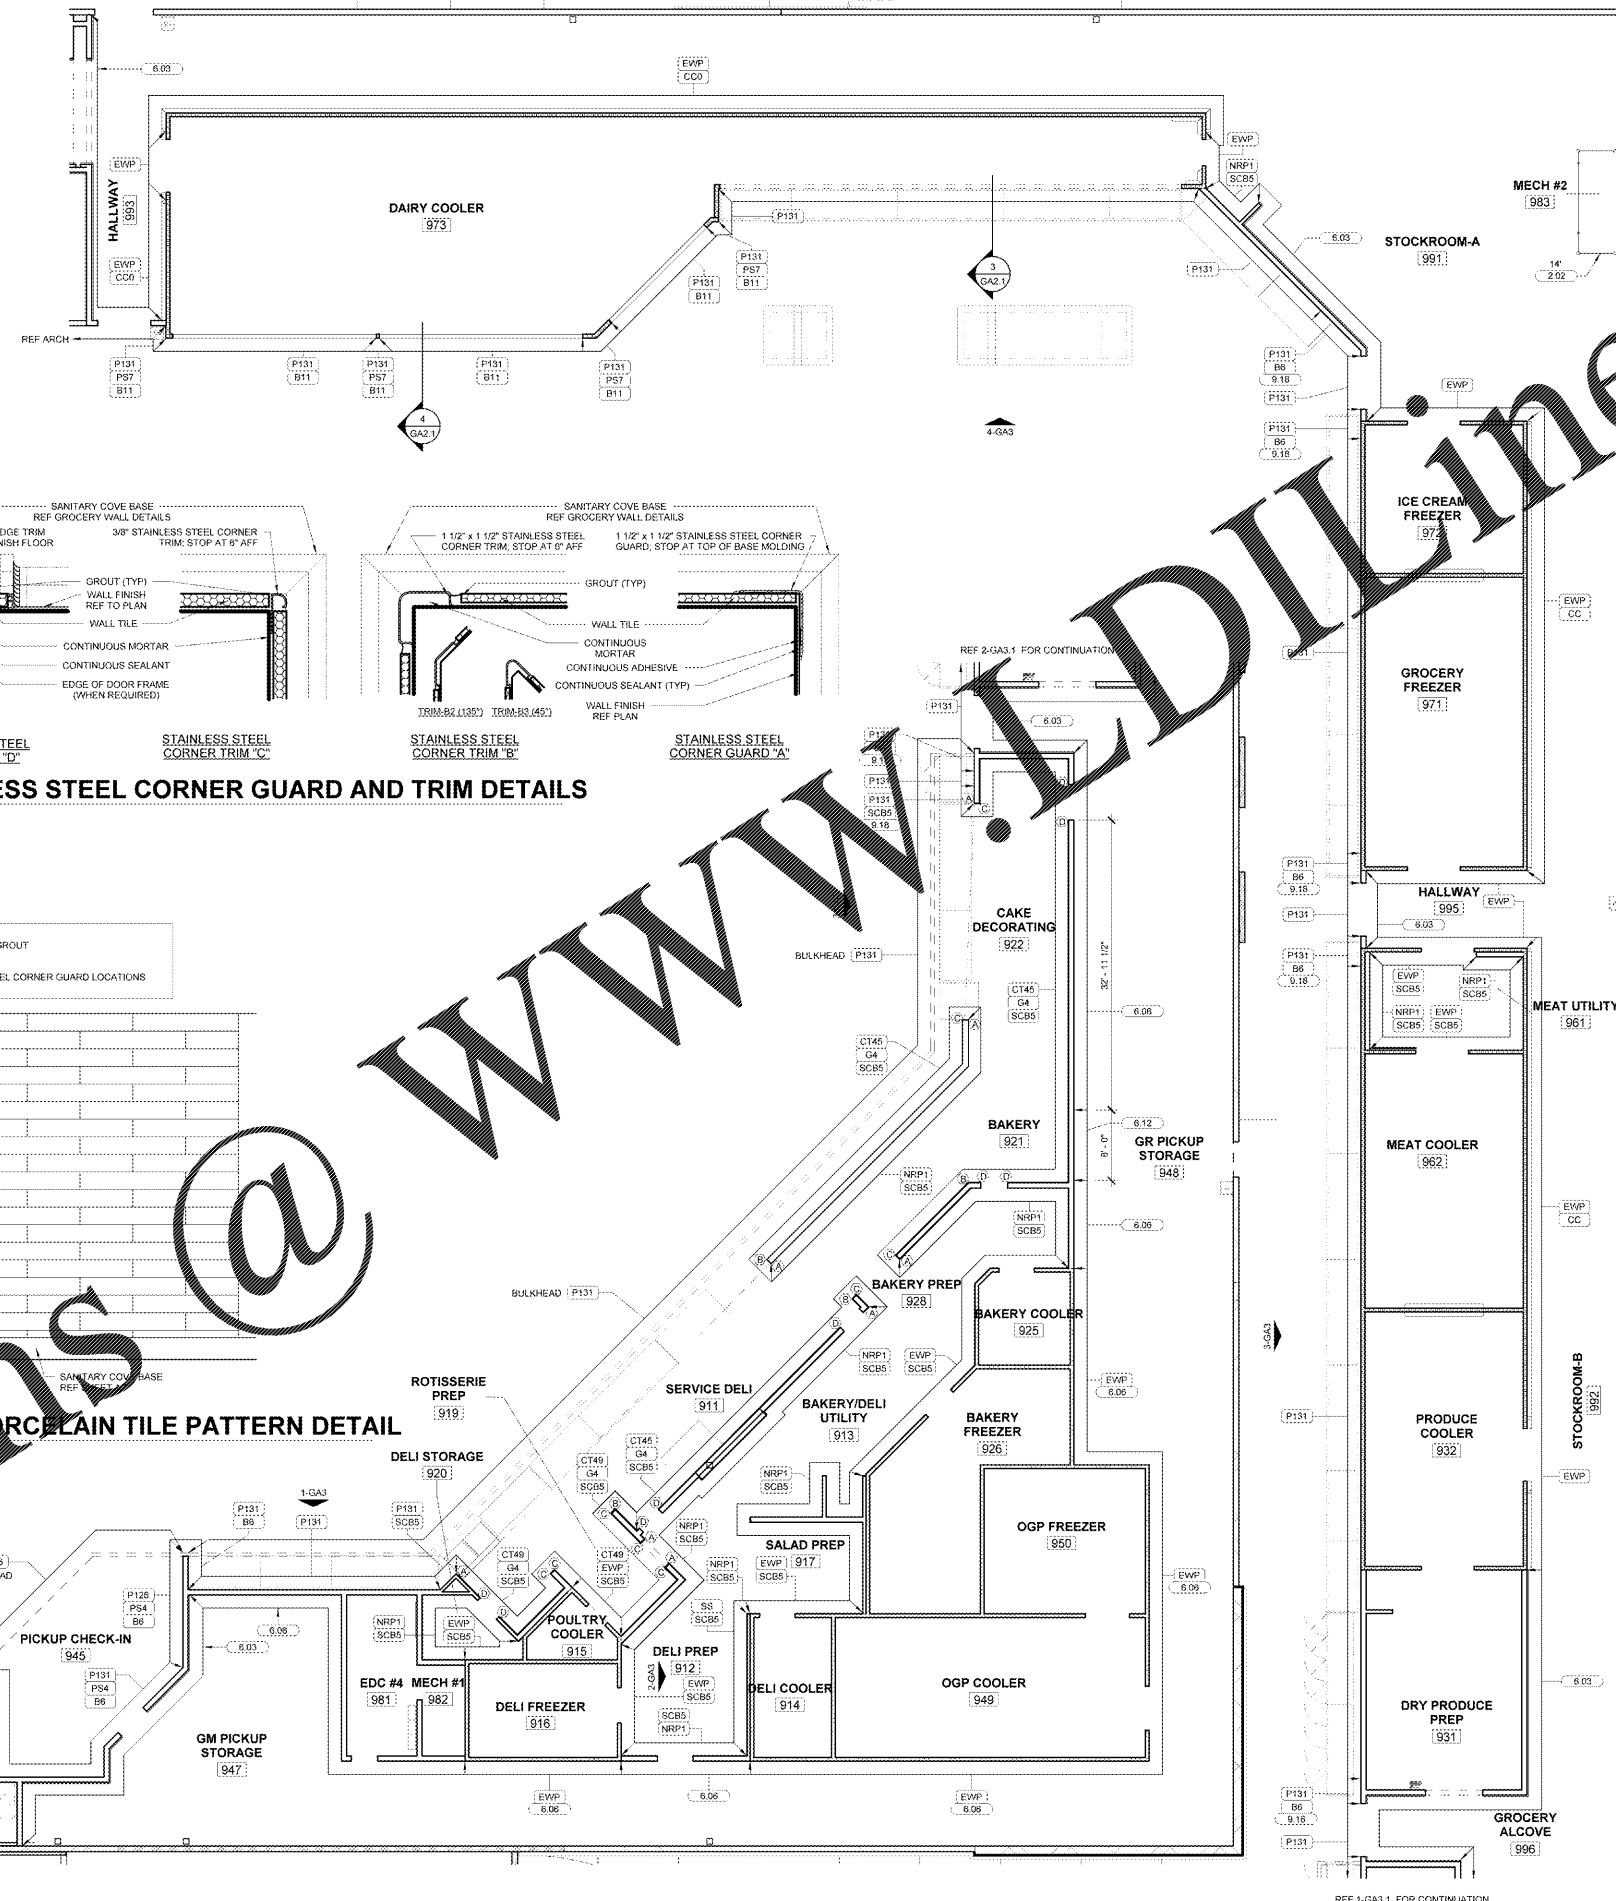


7 REFRIGERATION DROP LINES
 1/2" x 1/2"

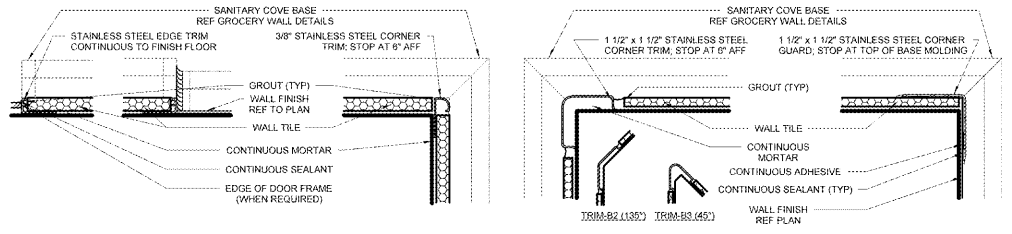


6 STAINLESS STEEL CORNER GUARD AND TRIM DETAILS
 6" x 1/2"

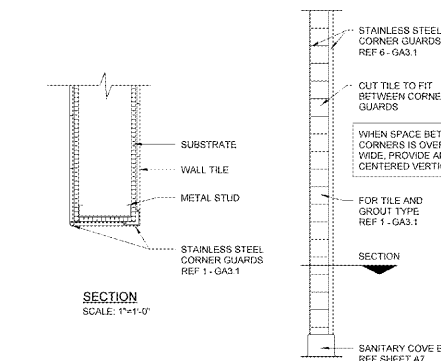


5 DETAIL AT WALL END
 1/2" x 1/2"

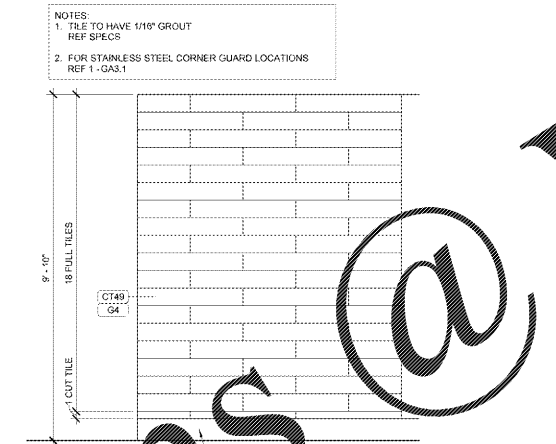

4 ROTISSERIE PORCELAIN TILE PATTERN DETAIL
 1'-0"

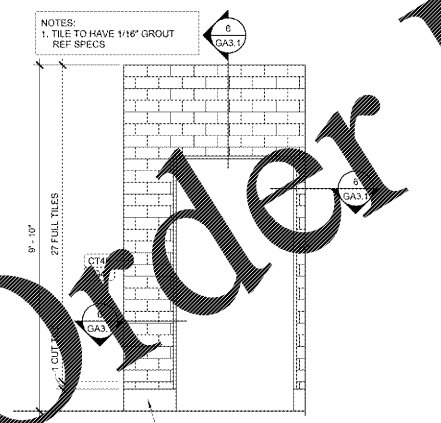

3 BAKERY/DELI PORCELAIN TILE PATTERN DETAIL
 1/2" x 1/2"

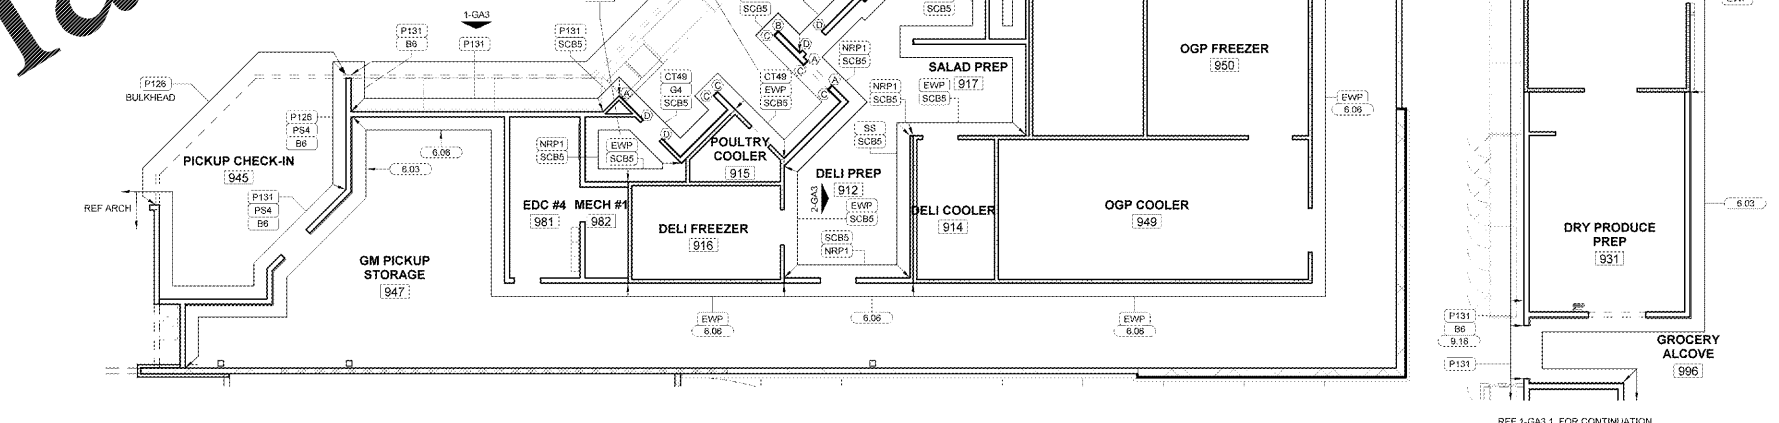

1 ENLARGED FRONT GROCERY FINISH PLAN
 1/8" x 1'-0"

2 ENLARGED REAR GROCERY FINISH PLAN
 1/8" x 1'-0"

Order Plans @
 WWW.DIline.com