

Order Plans @ www.LDILine.com

- SHEET NOTES**
1. FOOD SERVICE EQUIPMENT INSTALLED BY GC UNO ON FIXTURE PLAN, REF. GROCERY FIXTURE PLANS.
 2. LOCATE ALL RACKS LESS THAN 44" DEEP 3" FROM WALLS AND COLUMNS UNLESS NOTED OTHERWISE.
 3. EQUIPMENT LOCATIONS ARE DESIGNED TO MEET HEALTH REQUIREMENTS, OPERATIONS, AND SAFETY COMPLIANCE. ANY CHANGES TO LAYOUT OR EQUIPMENT MUST BE DIRECTED TO THE WALMART DESIGN TEAM.
 4. REFERENCE FRZ FOR FURNISHING SCHEDULE AND EQUIPMENT LEGEND.

LDI
DESIGN
COLLABORATIVE

STIPULATION FOR THE DRAWING AND REPRESENTATION OF THE INFORMATION IS LIMITED TO THE INFORMATION PROVIDED BY THE CLIENT AND THE DESIGN TEAM. THE DESIGN TEAM HAS CONDUCTED VISUAL VERIFICATION OF THE INFORMATION PROVIDED BY THE CLIENT AND THE DESIGN TEAM. THE DESIGN TEAM HAS CONDUCTED VISUAL VERIFICATION OF THE INFORMATION PROVIDED BY THE CLIENT AND THE DESIGN TEAM.

CONSULTANTS

Walmart
LEESBURG, VIRGINIA
 STORE NO. 1904
 JOB NUMBER: 17062-28 | PROTO: C-HGCSL-Q

ISSUE BLOCK

OTB	11/30/17


CHECKED BY: RW
 DRAWN BY: EH
 PROTO CYCLE: 04/28/17
 DOCUMENT DATE: 09/13/17

BID SET NOT FOR CONSTRUCTION


THIS SHEET IS INCLUDED FOR INFORMATIONAL PURPOSES ONLY AND IS NOT TO BE SIGNED

PRODUCE PREP FF AND E (NOT IN PERMIT SET)


SHEET: FR1.3

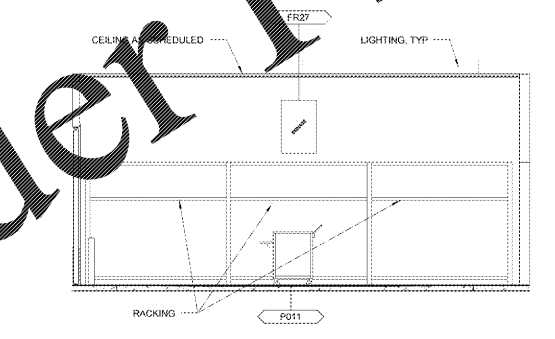

3 ENLARGED PRODUCE PREP ELEVATION
 1/4" = 1'-0"

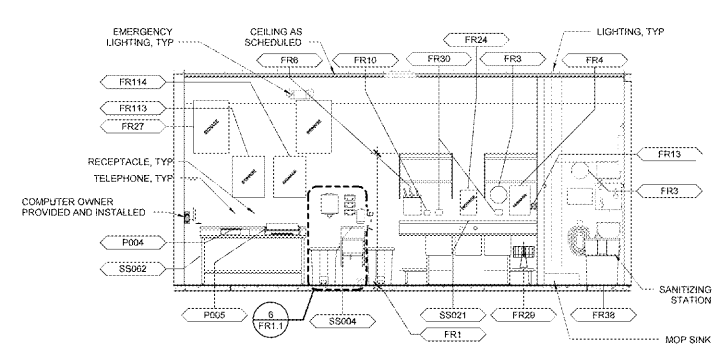

2 ENLARGED PRODUCE PREP ELEVATION
 1/4" = 1'-0"

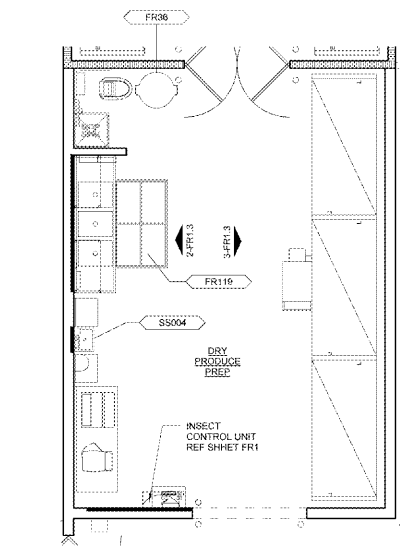

1 ENLARGED PRODUCE PREP PLAN
 1/4" = 1'-0"

© 2017 LDI, INC. ALL RIGHTS RESERVED. LDI, INC. IS THE TRADE NAME OF LDI DESIGN COLLABORATIVE, INC.