

- SHEET NOTES**
1. FOOD SERVICE EQUIPMENT INSTALLED BY GC UNO ON FIXTURE PLAN, REF. GROCERY FIXTURE PLANS.
 2. LOCATE ALL BACKS LESS THAN 4" DEEP 3" FROM WALLS AND COLUMNS UNLESS NOTED OTHERWISE.
 3. EQUIPMENT LOCATIONS ARE DESIGNED TO MEET HEALTH REQUIREMENTS, OPERATIONS, AND SAFETY COMPLIANCE. ANY CHANGES TO LAYOUT OR EQUIPMENT MUST BE DIRECTED TO THE WALMART DESIGN TEAM.
 4. REFERENCE FR2 FOR FURNISHING SCHEDULE AND EQUIPMENT LEGEND.

RD DESIGN
 RETAIL DESIGN COLLABORATIVE
 11/13/17
 rdcollaborative.com

STIPULATION FOR THE...
 THE DRAWING AND INFORMATION...
 IS FOR INFORMATIONAL PURPOSES...
 AND IS NOT TO BE SIGNED...
 OR USED FOR ANY OTHER...
 PURPOSES WITHOUT THE...
 WRITTEN CONSENT OF...
 THE DESIGNER.

CONSULTANTS

Walmart
 LEESBURG, VIRGINIA
 STORE NO. 1904-05
 11/04/28 | PROJECT: C-190-LS01-CL
 JOB NUMBER

ISSUE BLOCK

OTB	11/30/17


CHECKED BY:
 DRAWN BY:
 PROTO CYCLE: 04/28/17
 DOCUMENT DATE: 09/13/17

BID SET NOT FOR CONSTRUCTION


THIS SHEET IS INCLUDED FOR INFORMATIONAL PURPOSES ONLY AND IS NOT TO BE SIGNED

RECEIVING FF AND E (NOT IN PERMIT SET)


SHEET: FR1.6

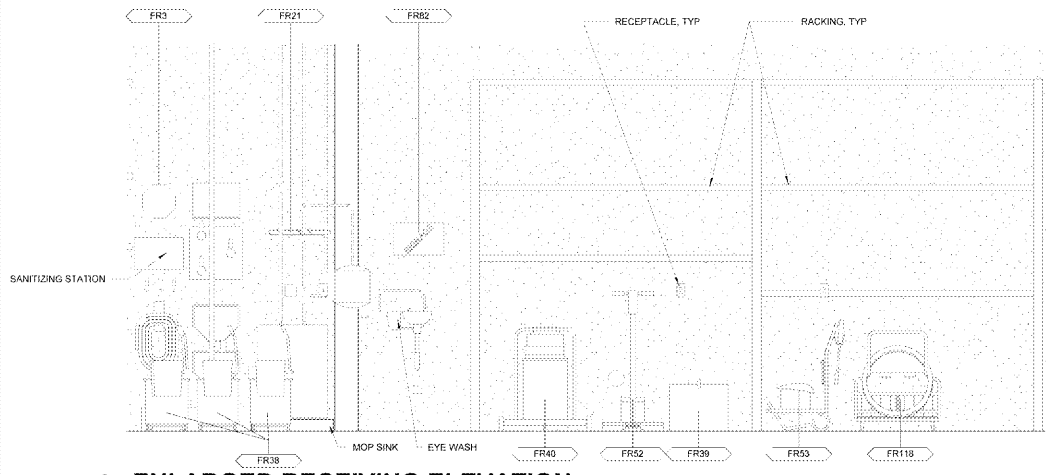


5 ENLARGED RECEIVING ELEVATION
 1/2" = 1'-0"

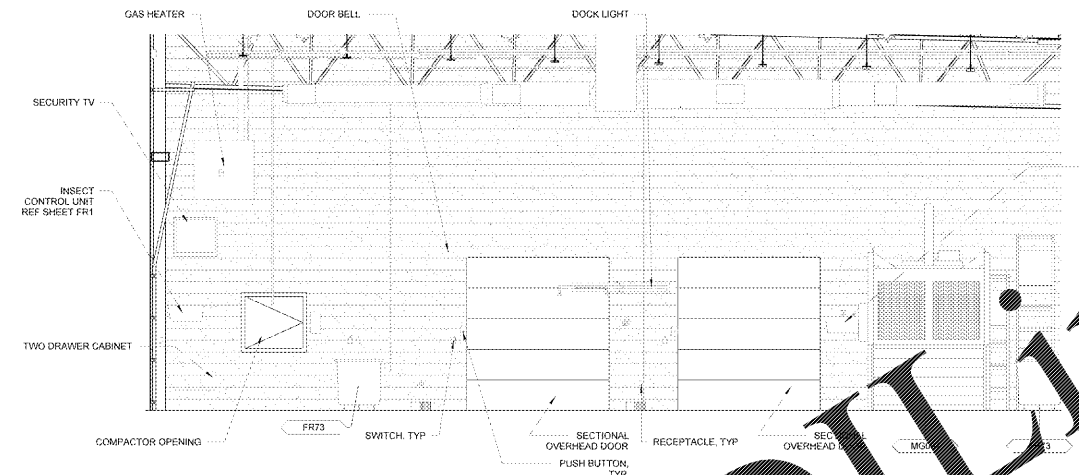


4 ENLARGED RECEIVING ELEVATION
 1/4" = 1'-0"

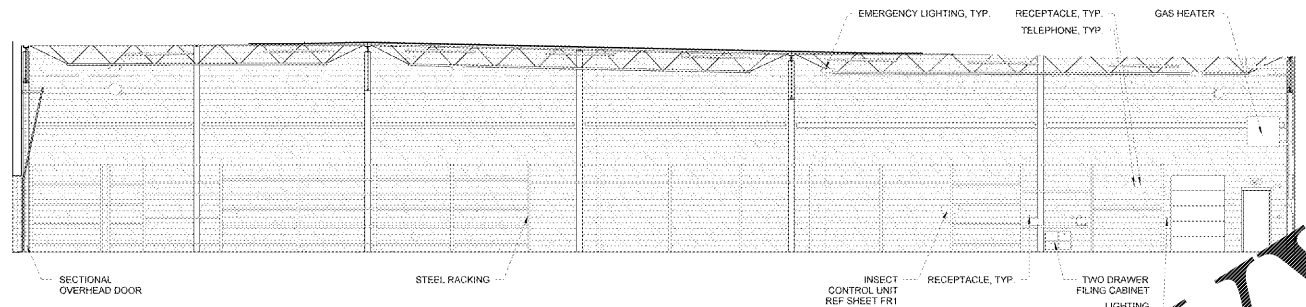

3 ENLARGED RECEIVING ELEVATION
 1/4" = 1'-0"

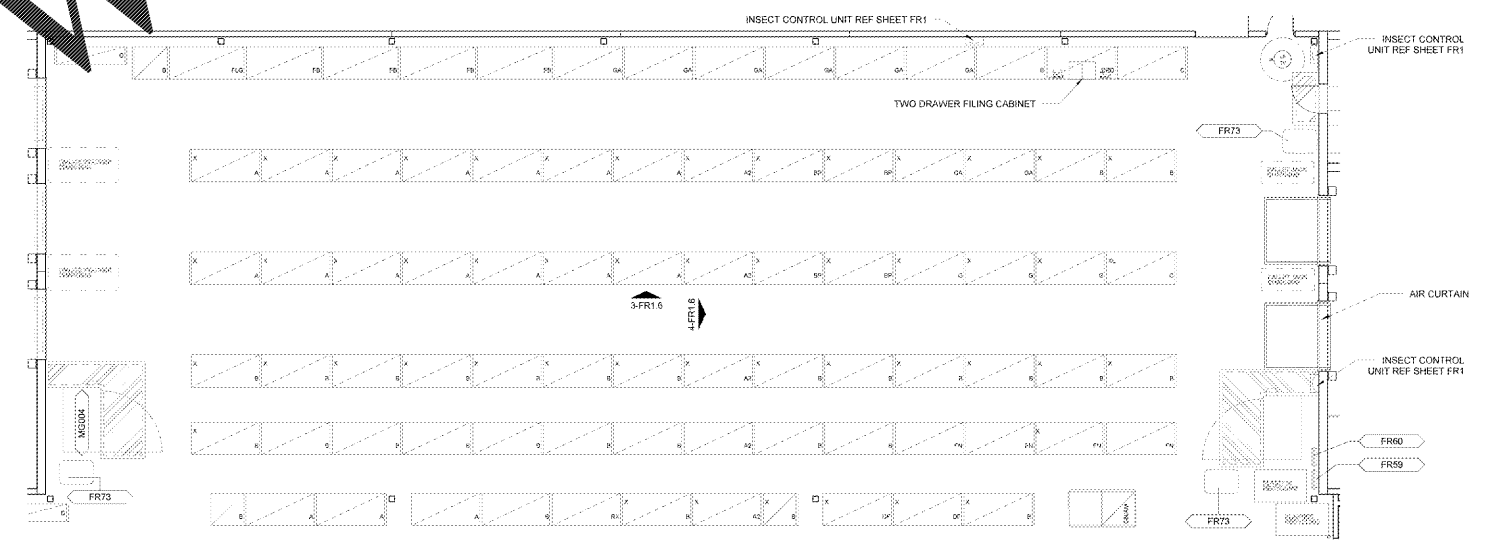

1 ENLARGED RECEIVING PLAN
 1/8" = 1'-0"

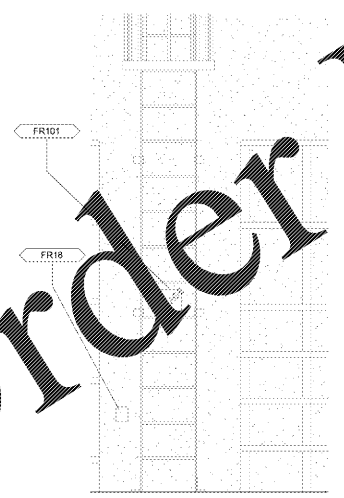

2 ENLARGED RECEIVING ELEVATION
 1/2" = 1'-0"

Order Plans @

WWW.LDILine.com

© 2017 LDILine, LLC. All Rights Reserved. LDILine.com