
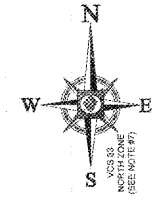




Order Plans @ www.LDILine.com

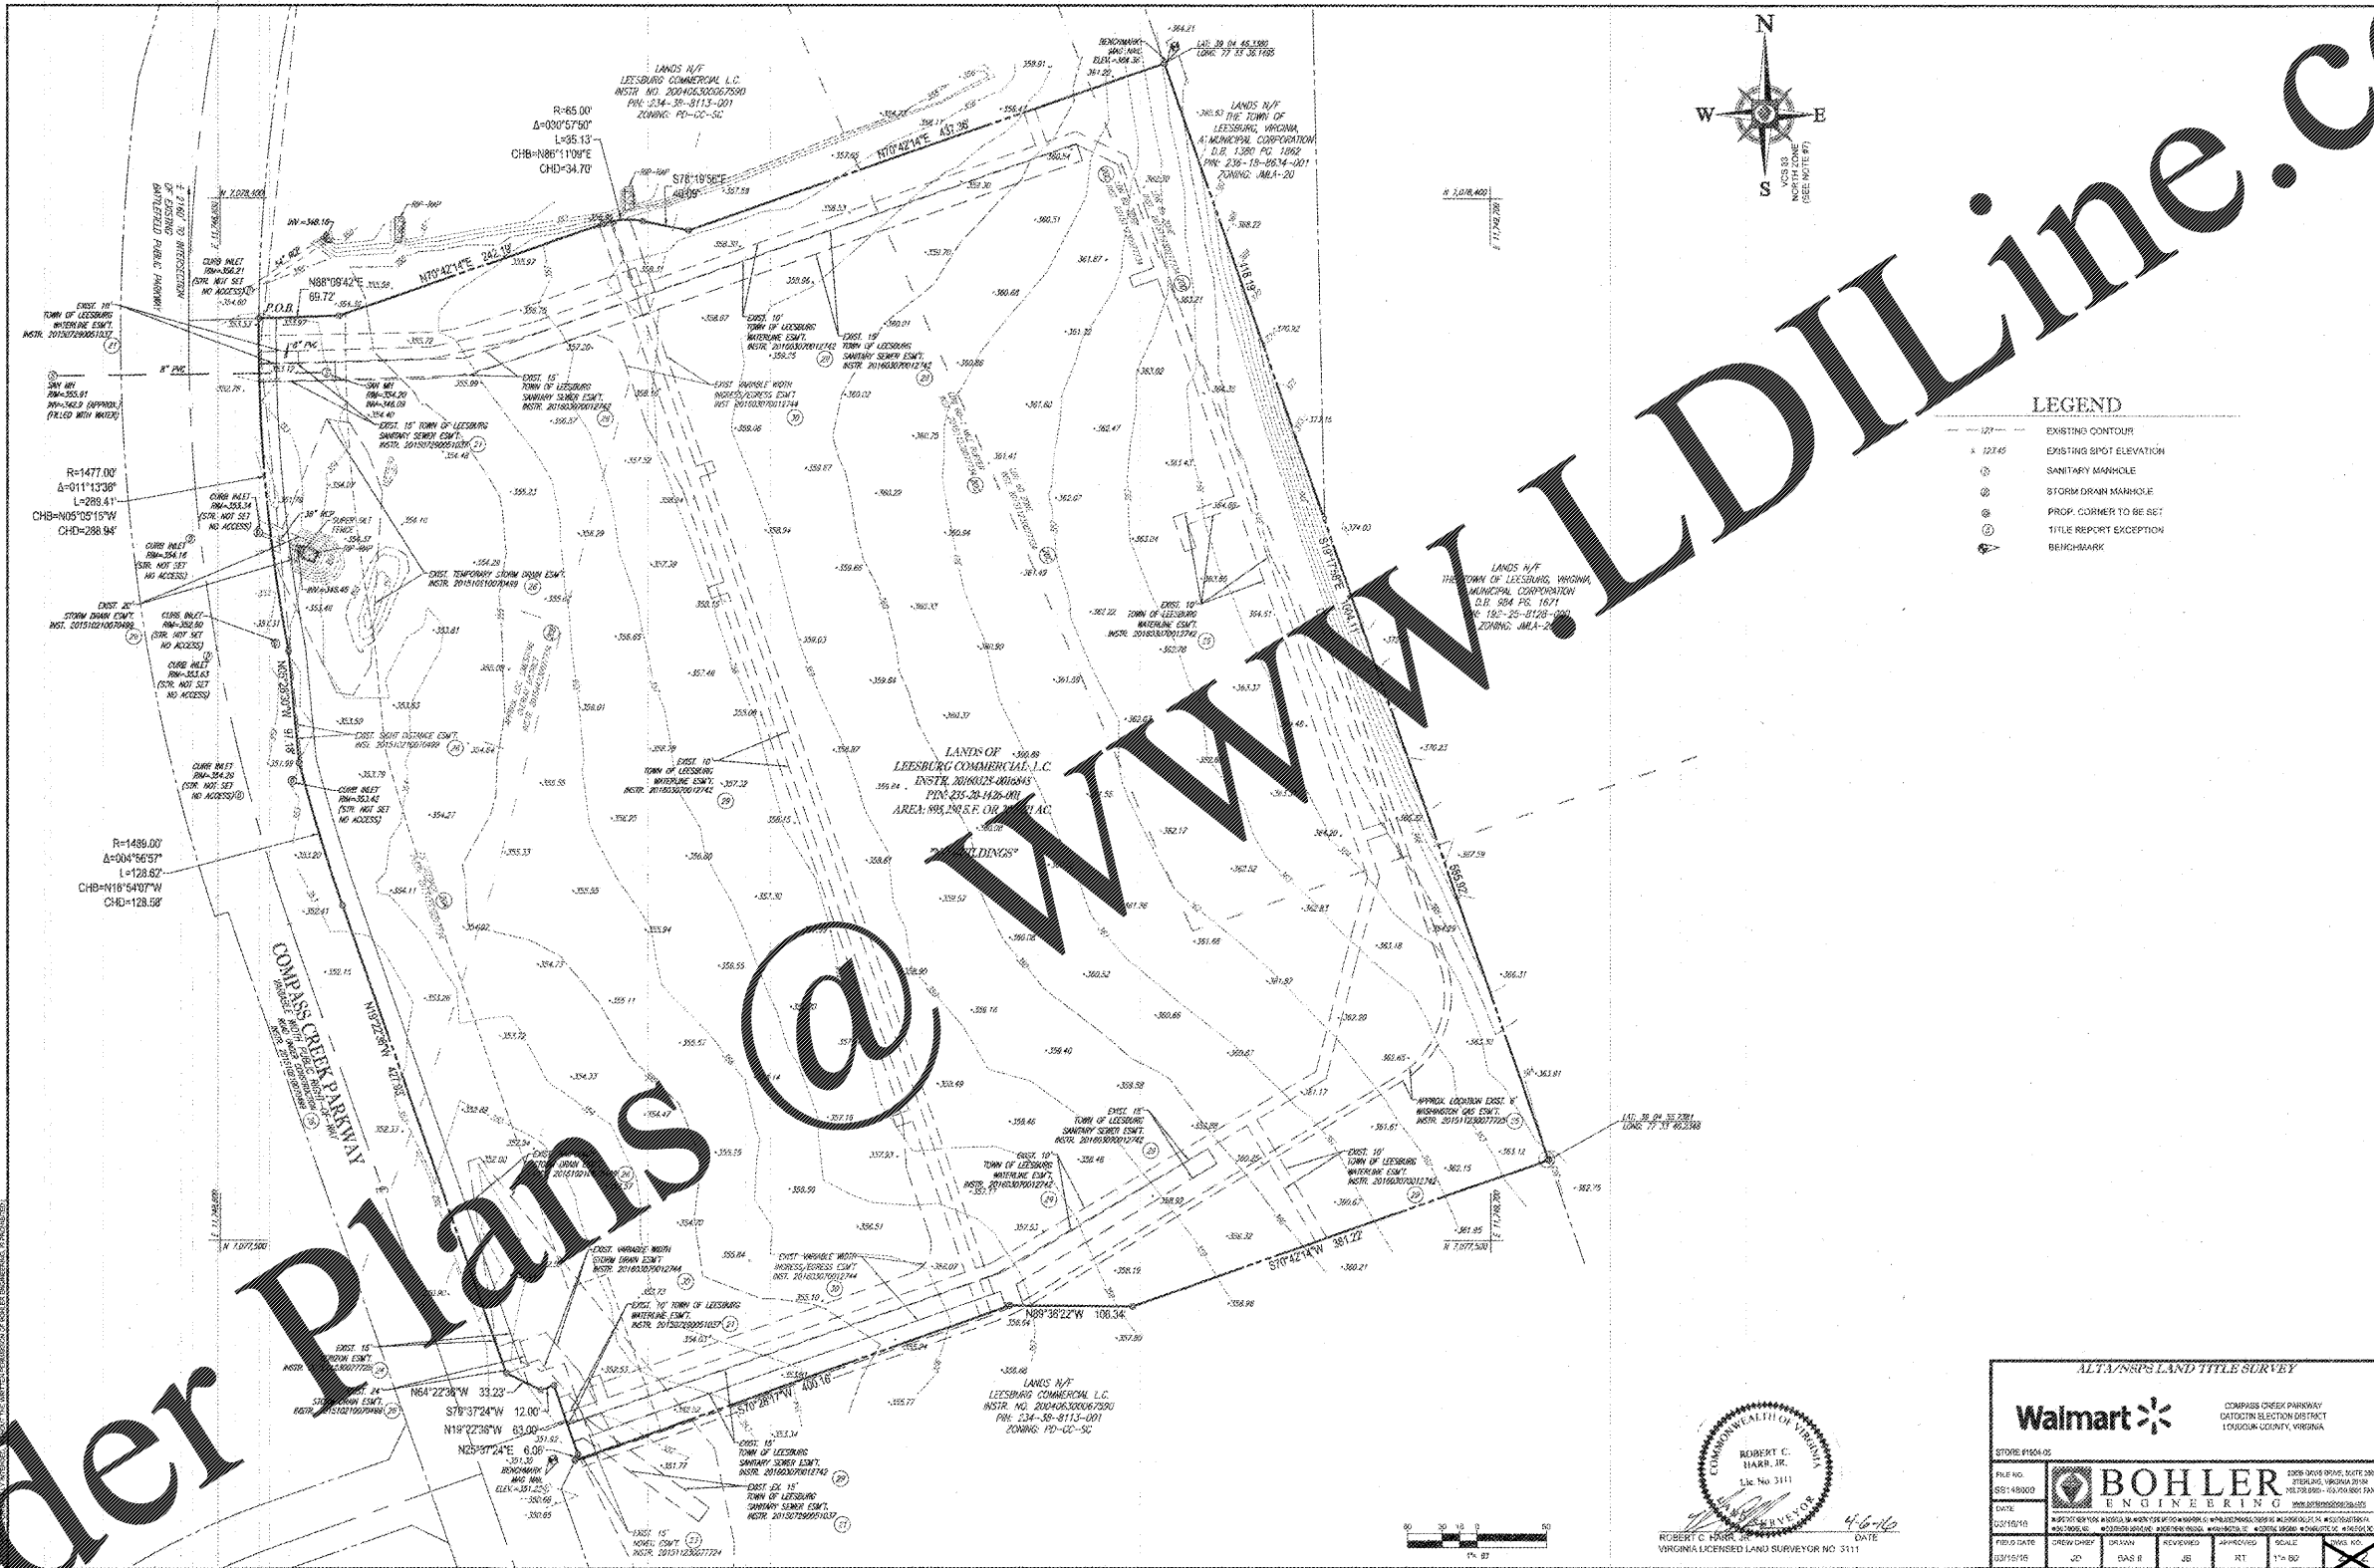

LEGEND

---	EXISTING CONTOUR
127.45	EXISTING SPOT ELEVATION
⊙	SANITARY MANHOLE
⊙	STORM DRAIN MANHOLE
⊙	PROP. CORNER TO BE SET
⊙	TITLE REPORT EXCEPTION
⊙	BENCHMARK

ALL RIGHTS RESERVED. THIS DOCUMENT IS THE PROPERTY OF BOHLER ENGINEERING AND SURVEYING, INC. AND IS NOT TO BE REPRODUCED OR TRANSMITTED IN ANY FORM OR BY ANY MEANS, ELECTRONIC OR MECHANICAL, INCLUDING PHOTOCOPYING, RECORDING, OR BY ANY INFORMATION STORAGE AND RETRIEVAL SYSTEM, WITHOUT THE WRITTEN PERMISSION OF BOHLER ENGINEERING AND SURVEYING, INC.

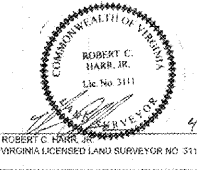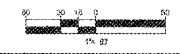

ALTA/SUPP. LAND TITLE SURVEY	
Walmart	
COMPASS CREEK PARKWAY OUTDOOR SELECTION DISTRICT LEESBURG, VIRGINIA	
STAKE #1604/05	
FILE NO. SS148000	DATE 03/16/16
PROJECT 03/16/16	SCALE 1"=80'
DESIGNER JD	REVIEWER BAS
DRAWN JB	APPROVED RT
DATE 03/16/16	SCALE 1"=80'