



Order Plans

@

WWW.LDILine.com

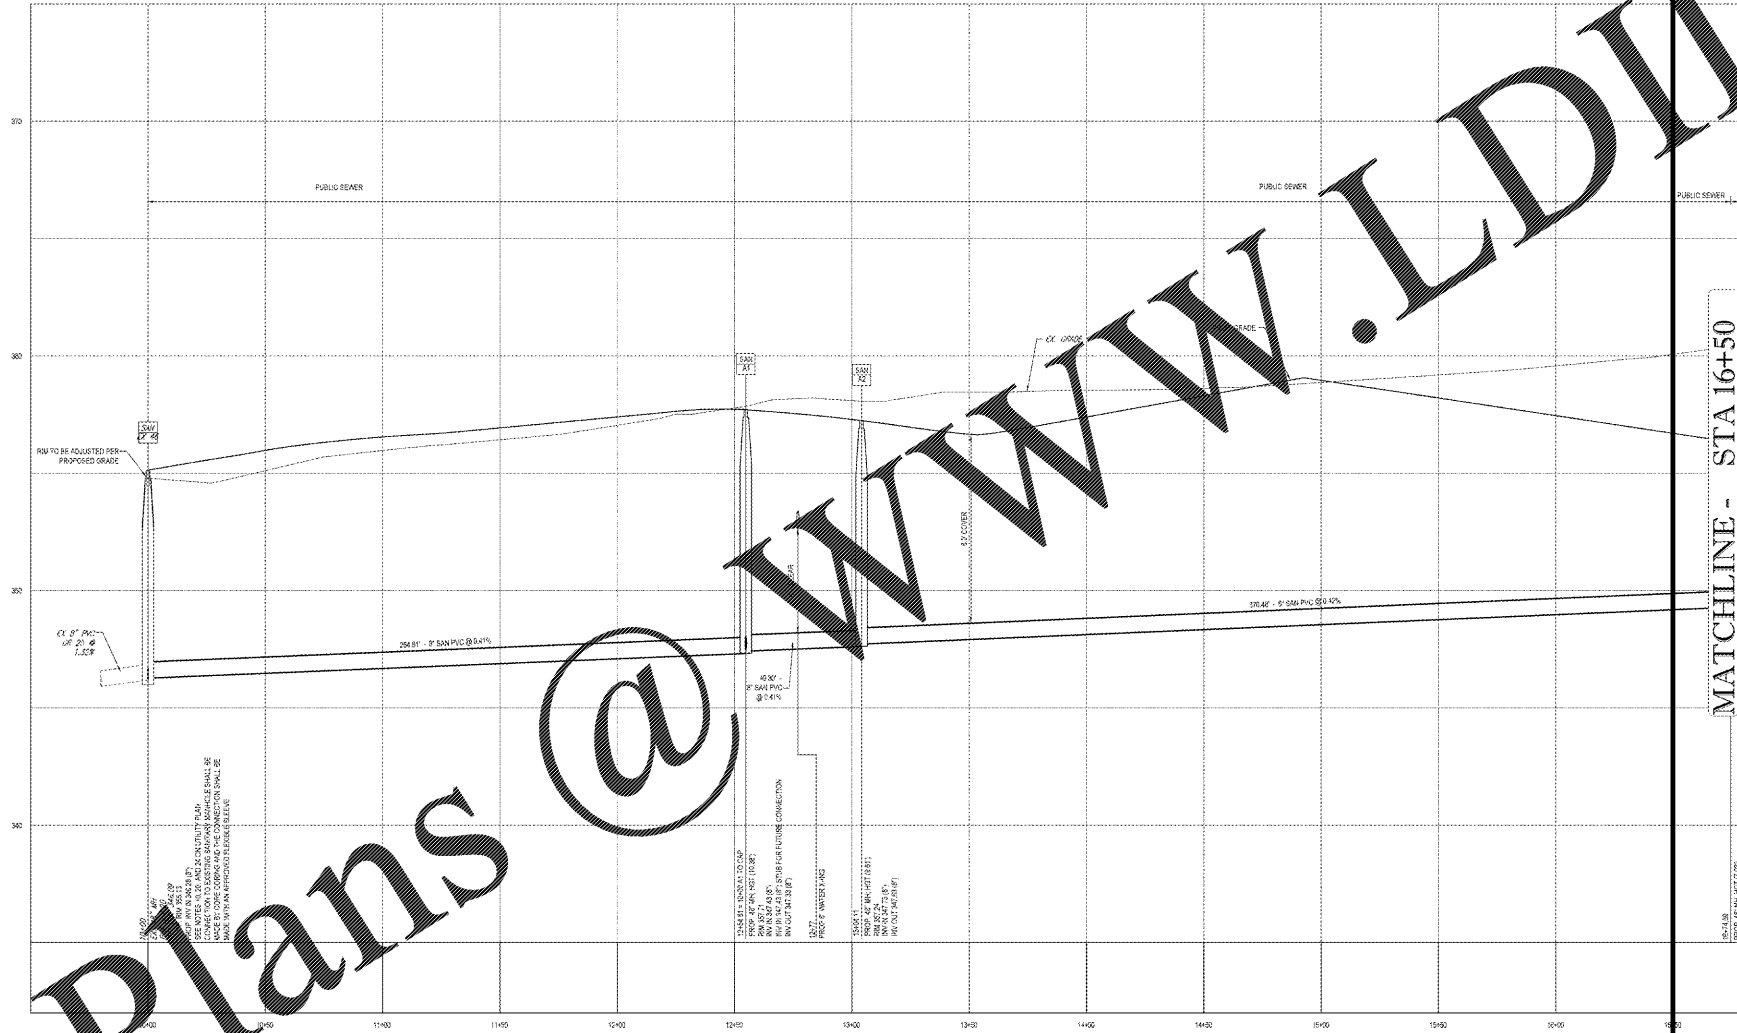

PROP SAN PROFILE (EX 46 TO BLDG R)
SCALE: 1"=30' HORIZONTAL
1"=10' VERTICAL

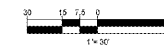

REVISIONS	BY
△ REVISED PER COUNTY AND TOWN COMMENTS	
△ REVISED PER COUNTY AND TOWN COMMENTS	
△ REVISED PER COUNTY AND TOWN COMMENTS	
△	
△	
△	

BOHLER ENGINEERING
 22636 DAVIS DRIVE, SUITE 260
 STERLING, VIRGINIA 20154
 Phone: (703) 709-0500
 Fax: (703) 709-9521
 VA@BohlerEng.com

SANITARY PROFILES
 WALMART SUPERCENTER #1904-005 - SPAM #1
 CATOCTIN ELECTION DISTRICT
 LEESBURG, LOUDOUN COUNTY, VA
 WAL-MART STORES, INC.
 BENTONVILLE, AR

DRAWN
CHEKED
M.S.B
DATE
12/22/15
SCALE
AS SHOWN
JOB NO.
S148000
SHEET
C-20
SHEET 23 OF 103