




GC NOTE: UNISTRUT TO BE P1000 PAINT P5 3/8" STL. THREADED HANGROD DROPS SPACED @ 8'-0" O.C. MAX. SPACING 0'-0". HANGRODS TO BE PAINTED TO MATCH CEILING.

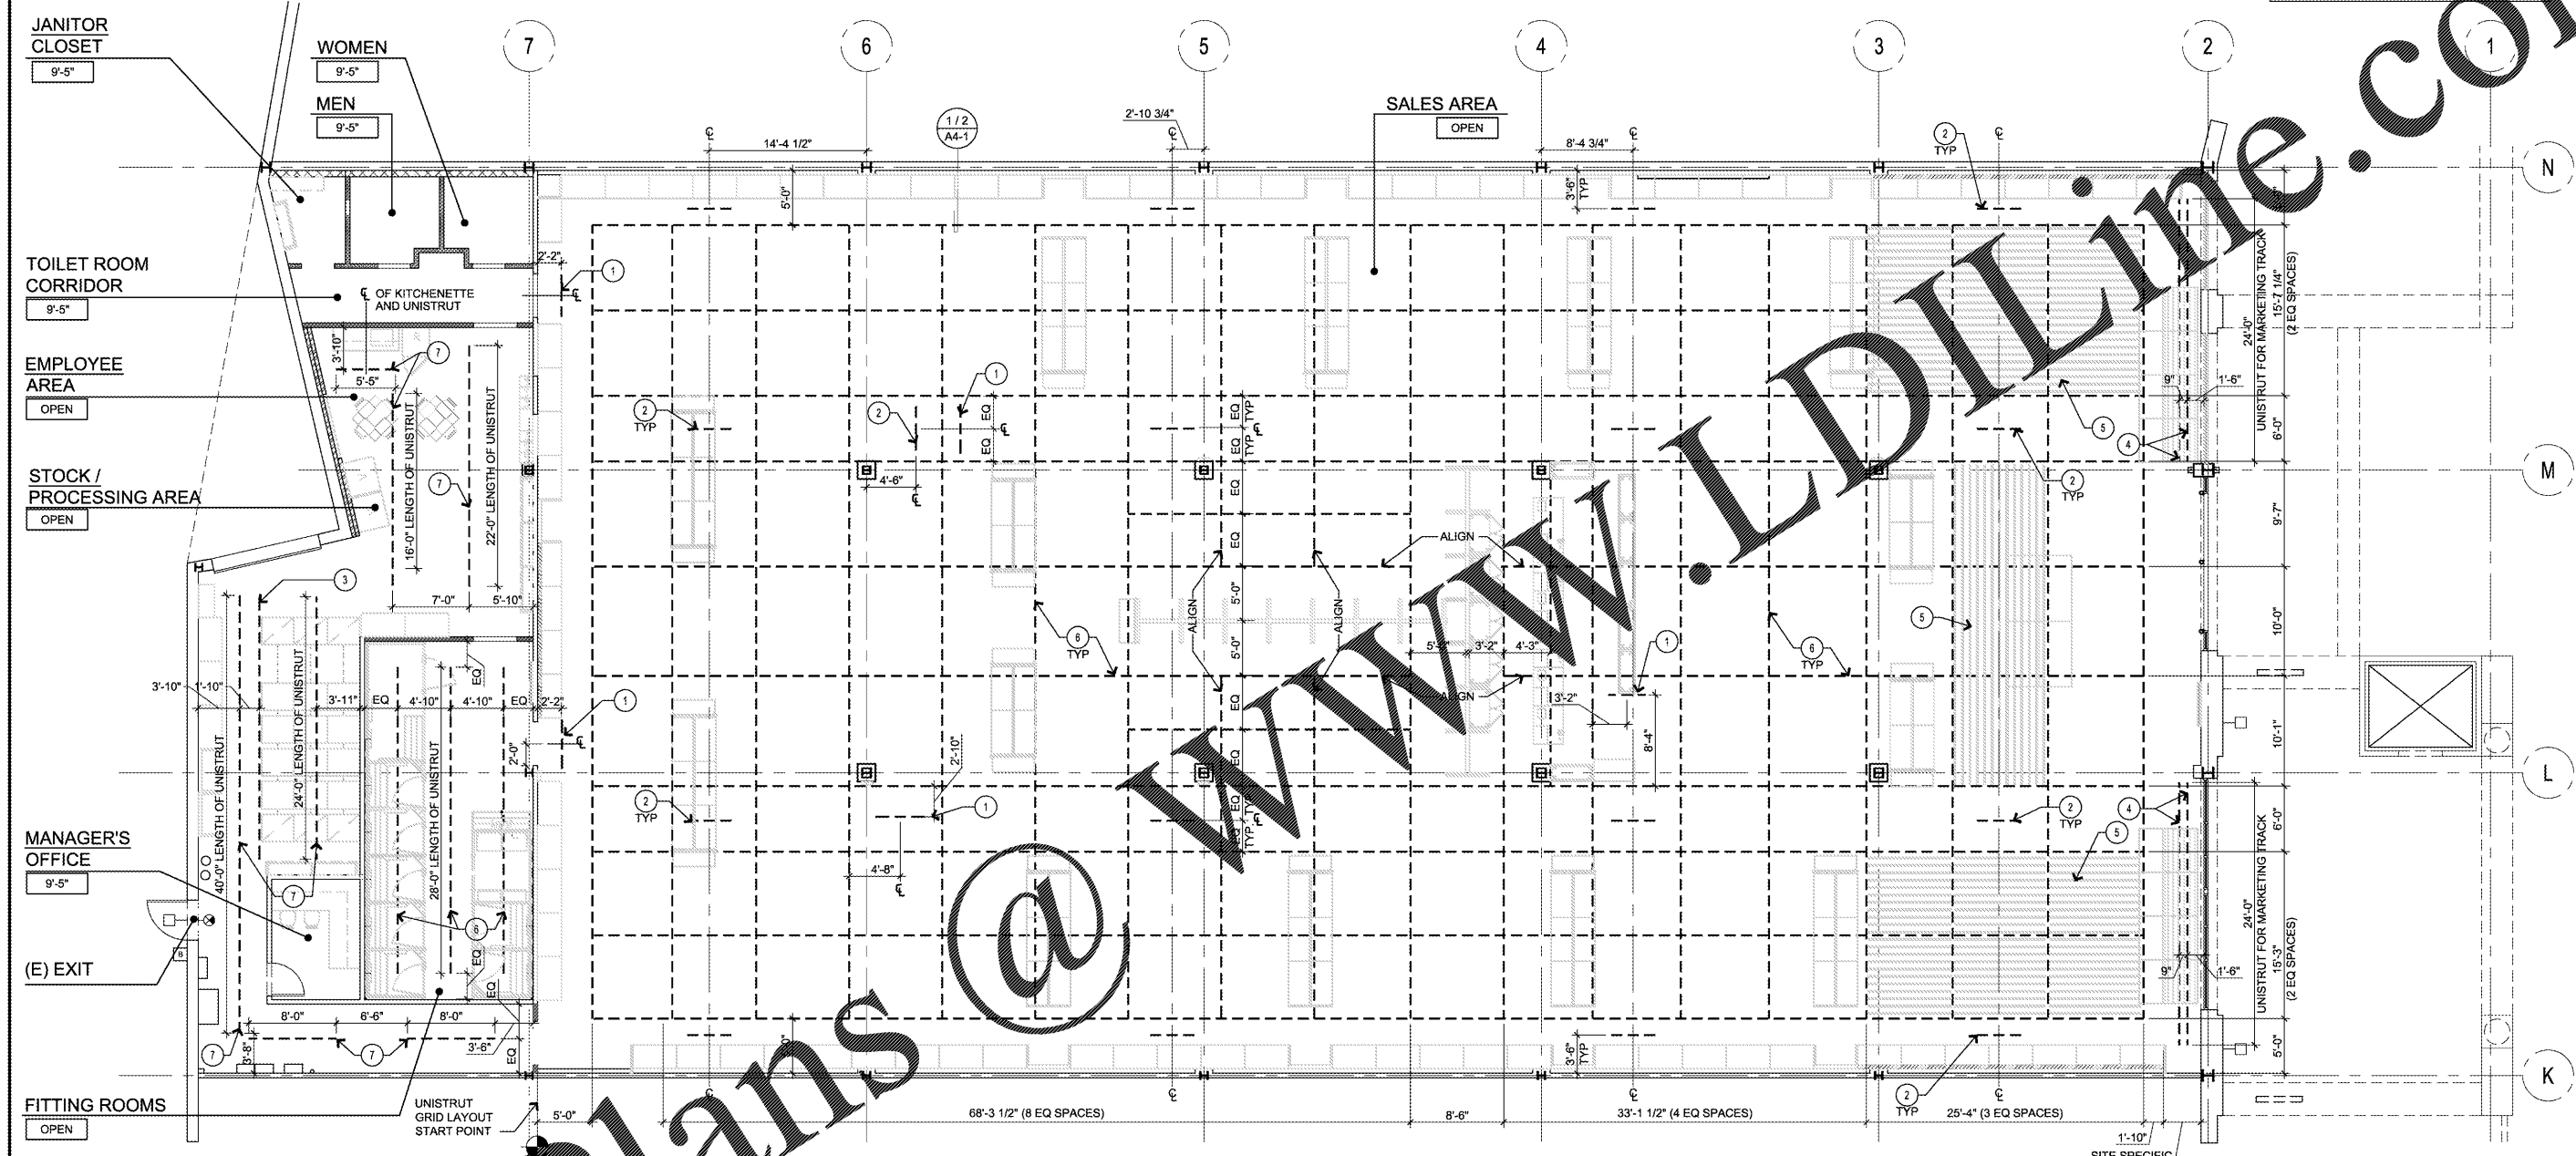

UNISTRUT GRID PLAN

SCALE 1/8" = 1'-0" 1

Table with 4 columns: KEY, DESCRIPTION, SYM., DET/SHT. It lists lighting specifications and grid details for UNISTRUT P1000T, including mounting heights and support spacings.

UNISTRUT GRID PLAN KEY NOTES