


Order Plans

@

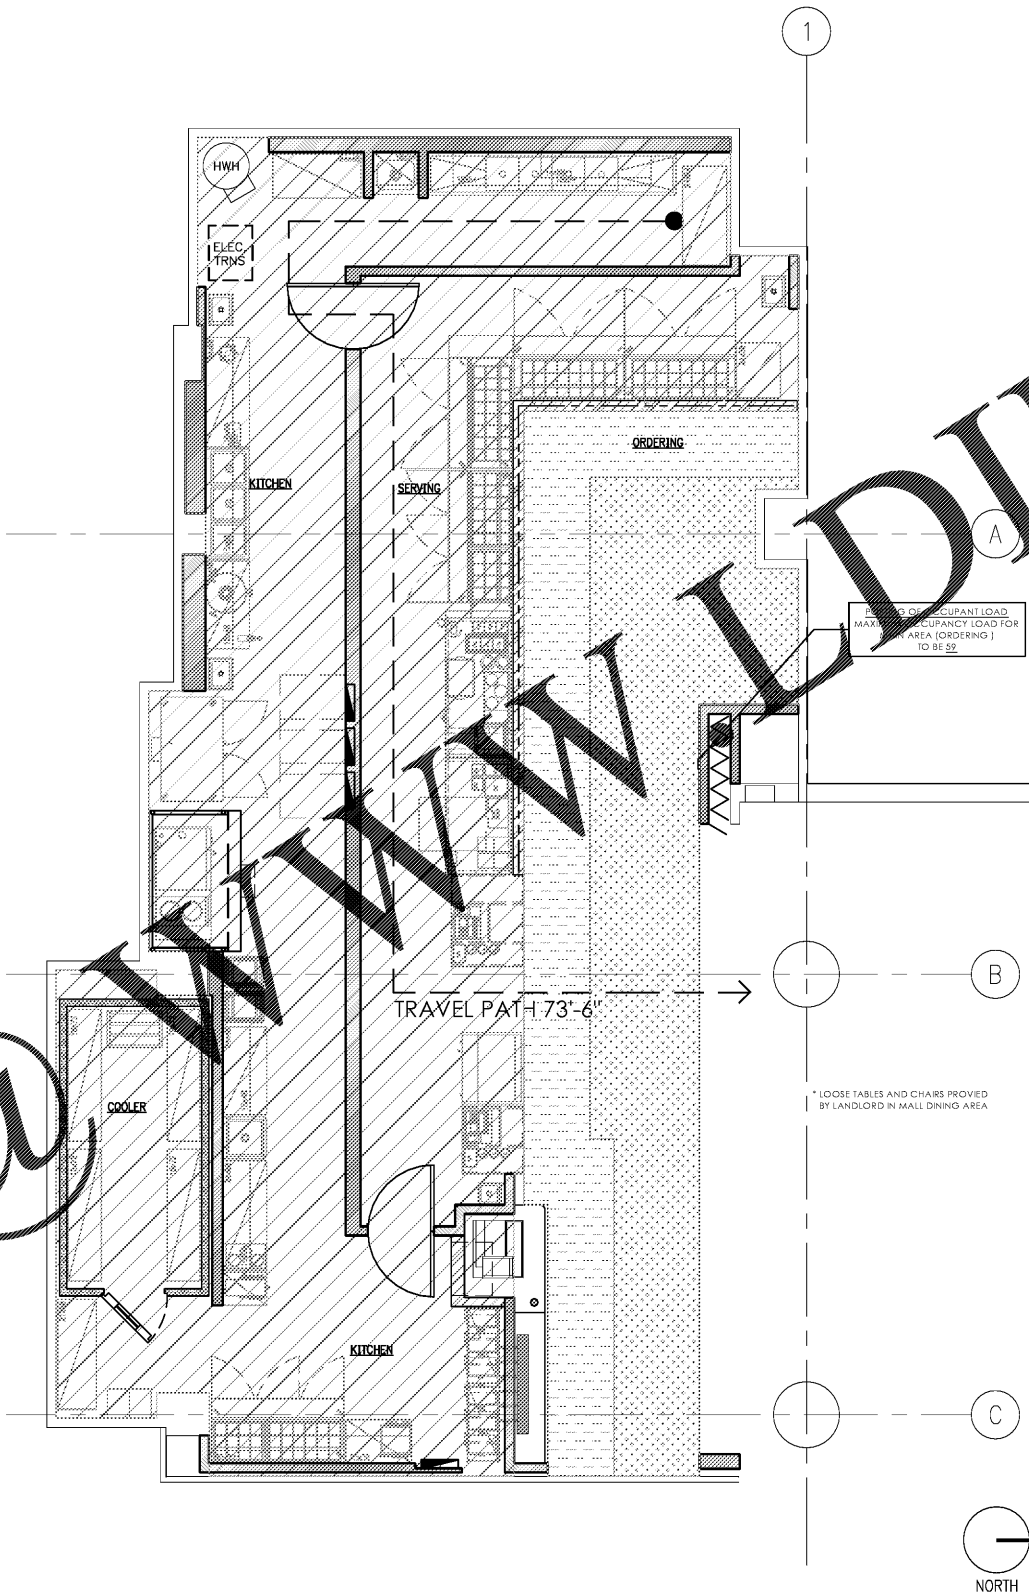

OCCUPANT LOAD KEY

	KITCHEN / SERVING: 1191 S.F./200 OCCUPANTS = 6 OCCUPANTS
	UNOCCUPIED ACCESSORY AREA: (AS PER DEFINITION OF NET FLOOR AREA) 0 OCCUPANTS
	ORDERING AREA: 177 S.F./3 OCCUPANTS = 59 OCCUPANTS

TOTAL OCCUPANT LOAD: 65 OCCUPANTS

MAXIMUM OCCUPANT LOAD FOR ORDERING AREA TO BE 52

* LOOSE TABLES AND CHAIRS PROVIDED BY LANDLORD IN MALL DINING AREA

OCCUPANT LOAD PLAN

SCALE: 1/4" = 1'-0"

SEAL:
THIS DOCUMENT IS NOT FOR CONSTRUCTION
UNLESS THE ARCHITECT OR ENGINEER'S
SIGNATURE AND SEAL APPEAR BELOW.

NO	DATE	REVISIONS
2	01.04.18	ISSUED/RELEASED FOR CONSTRUCTION
1	12.28.17	LANDLORD COMMENTS

Salata

PEACHTREE CENTER MALL
231 PEACHTREE ST., NE SUITE B14
ATLANTA, GA 30303

PROJECT NO: 2017.0221
DATE: 12.08.2017

A0.0
OCCUPANCY LOAD

CHECKED: MW DRAWN: MP

INTERPLANS, LLC RESERVES COPYRIGHT & OTHER RIGHTS RESPECTING THESE DOCUMENTS TO THE ORIGINAL SITE OR EMPLOYER FOR WHICH THEY WERE PREPARED. REPRODUCTIONS, CHANGES OR ASSIGNMENTS ARE PROHIBITED. COPYRIGHT © 2017