



Order Plans

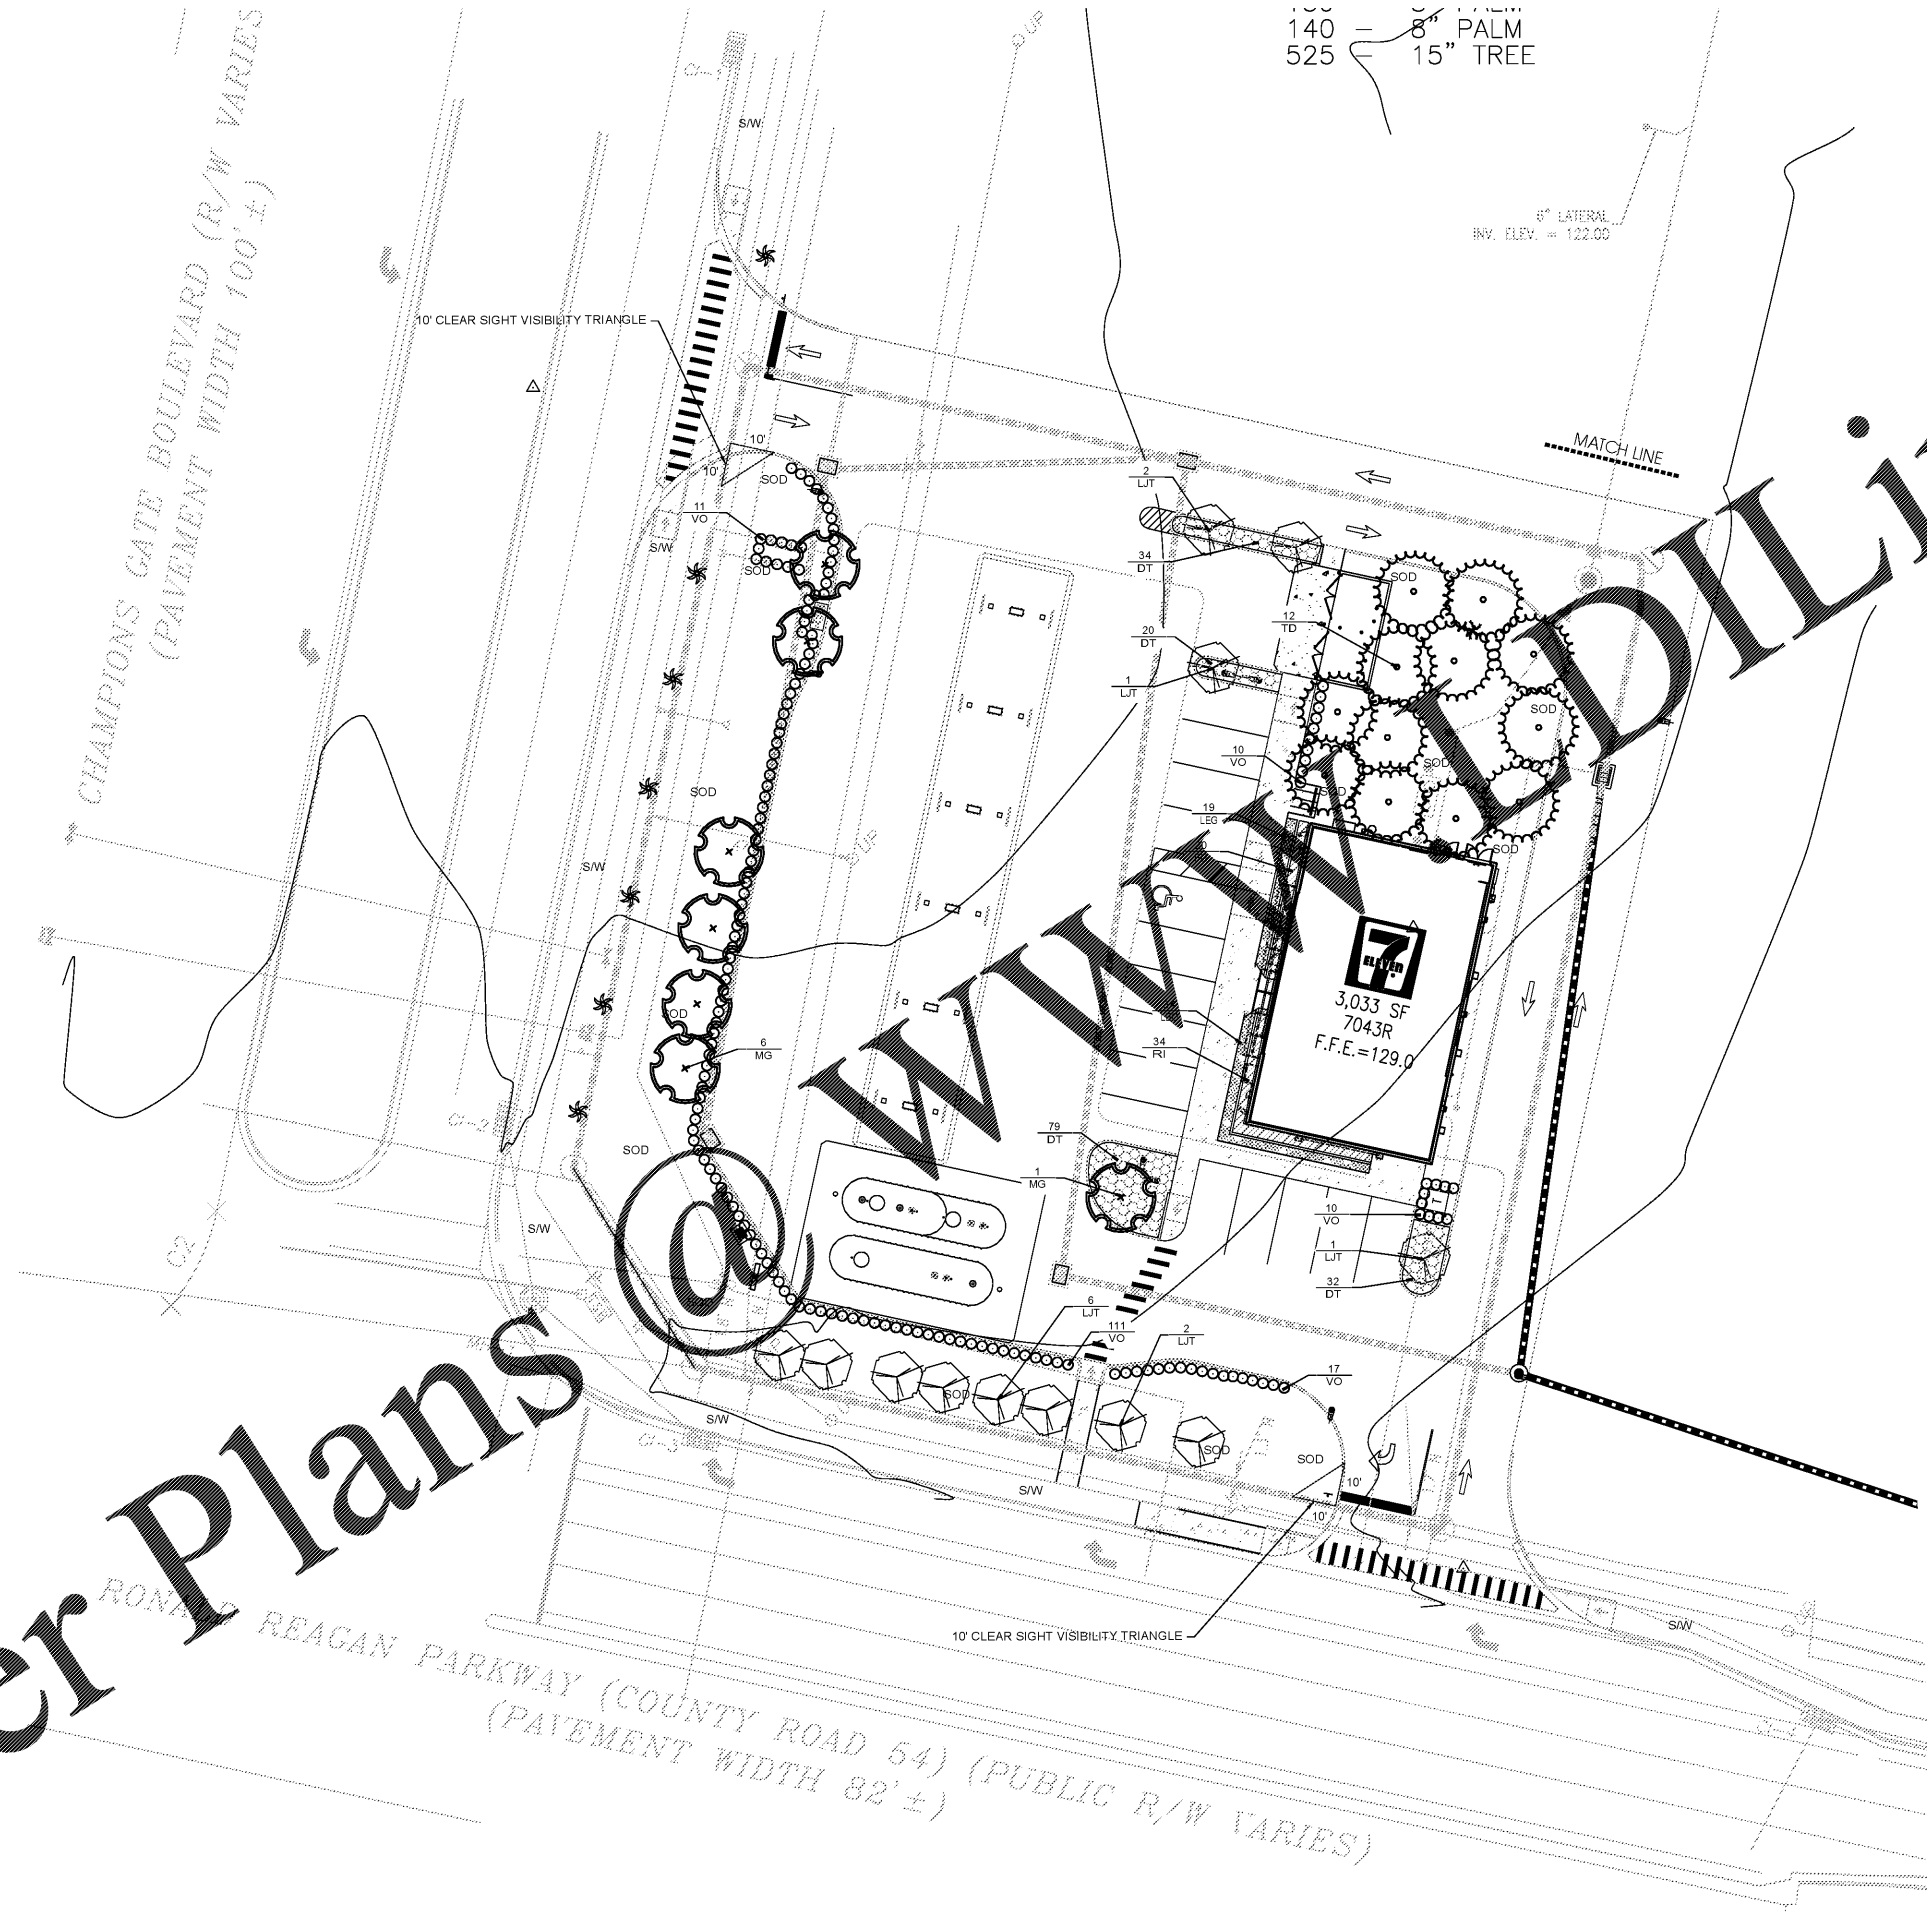

140 = 8" PALM
525 = 15" TREE

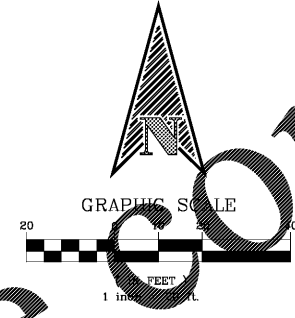

INTERPLAN

ARCHITECTURE
ENGINEERING
INTERIOR DESIGN
PROJECT MANAGEMENT
AA 003420
CA 8660

04 CORN LAND STREET
SUITE 100
ORLANDO, FLORIDA 32804
PH 407.645.5008
FX 407.629.9124
DATE: 11/15/2017
SEAL:
REGISTERED LANDSCAPE ARCHITECT
JASON BRIDGEWATER
FLORIDA
LA 6667308
Jason A. Bridgewater
Registered Landscape Architect
FL Registration -LA 6667308

NO.	DATE	COUNTY COMMENTS	REMARKS
1	11/15/17		



7-ELEVEN
STORE #
5544 RONALD REAGAN PARKWAY
DAVENPORT, FL
33896

PROJECT NO: 2016.0305
DATE: 05/08/17
LANDSCAPE
PLAN
L1

CADSCAPES, INC.
Florida Landscape Architecture Firm
3162 Parma Drive Landscape Architect
Deltona, FL 32738 Jason Bridgewater, RLA
Office: 407 310-5567 Florida Water Star AP
C# 26000550 jasonbridgewater@gmail.com
© Cadscapes, Inc. 2017

CHECKED: JB DRAWN: JB

INTERPLAN, LLC. RESERVES COPYRIGHT & OTHER RIGHTS RESTRICTING THESE DOCUMENTS TO THE ORIGINAL SITE OR PURPOSE FOR WHICH THEY WERE PREPARED. REPRODUCTIONS, CHANGES OR ASSIGNMENTS ARE PROHIBITED. COPYRIGHT © 2016