


No.	Description	Date

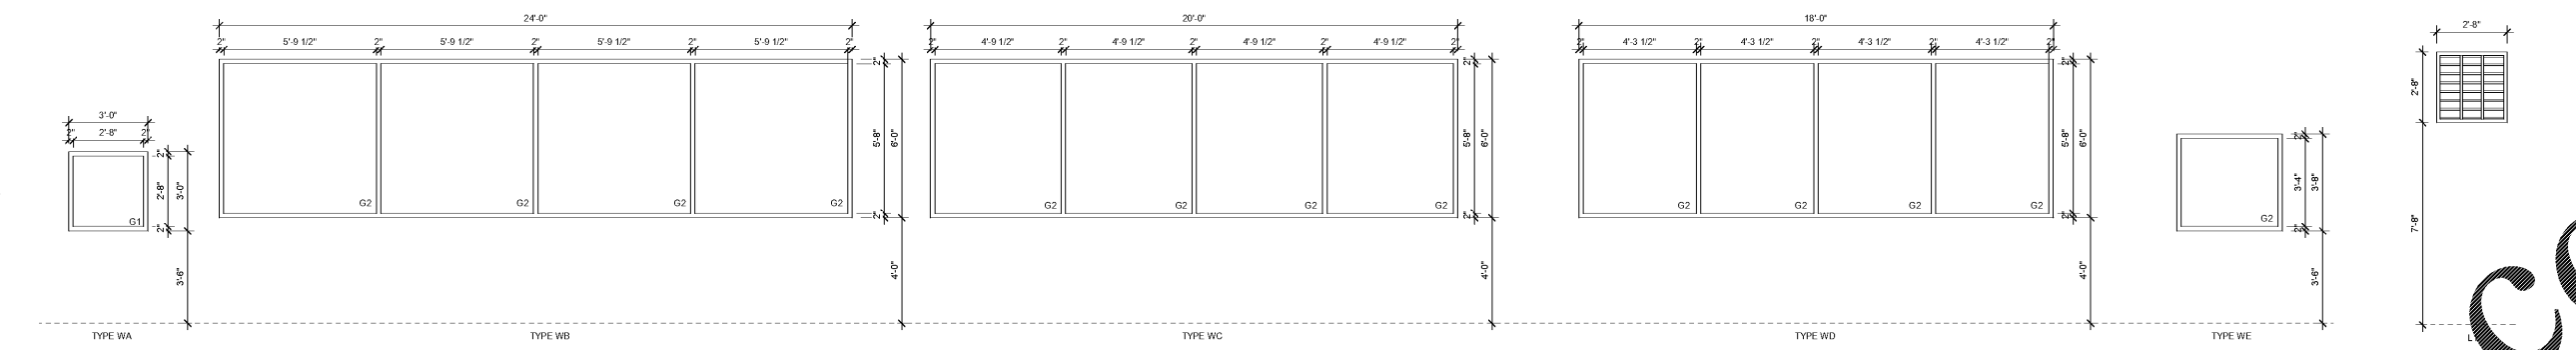


**E1 HM WINDOW LEGEND**  
 3/8" = 1'-0"


**E2 LOUVER LEGEND**  
 3/8" = 1'-0"

**GLAZING LEGEND**

G1	DOUBLE GLAZED, LOW E TEMPERED GLASS
G2	CLEAR, TEMPERED GLASS

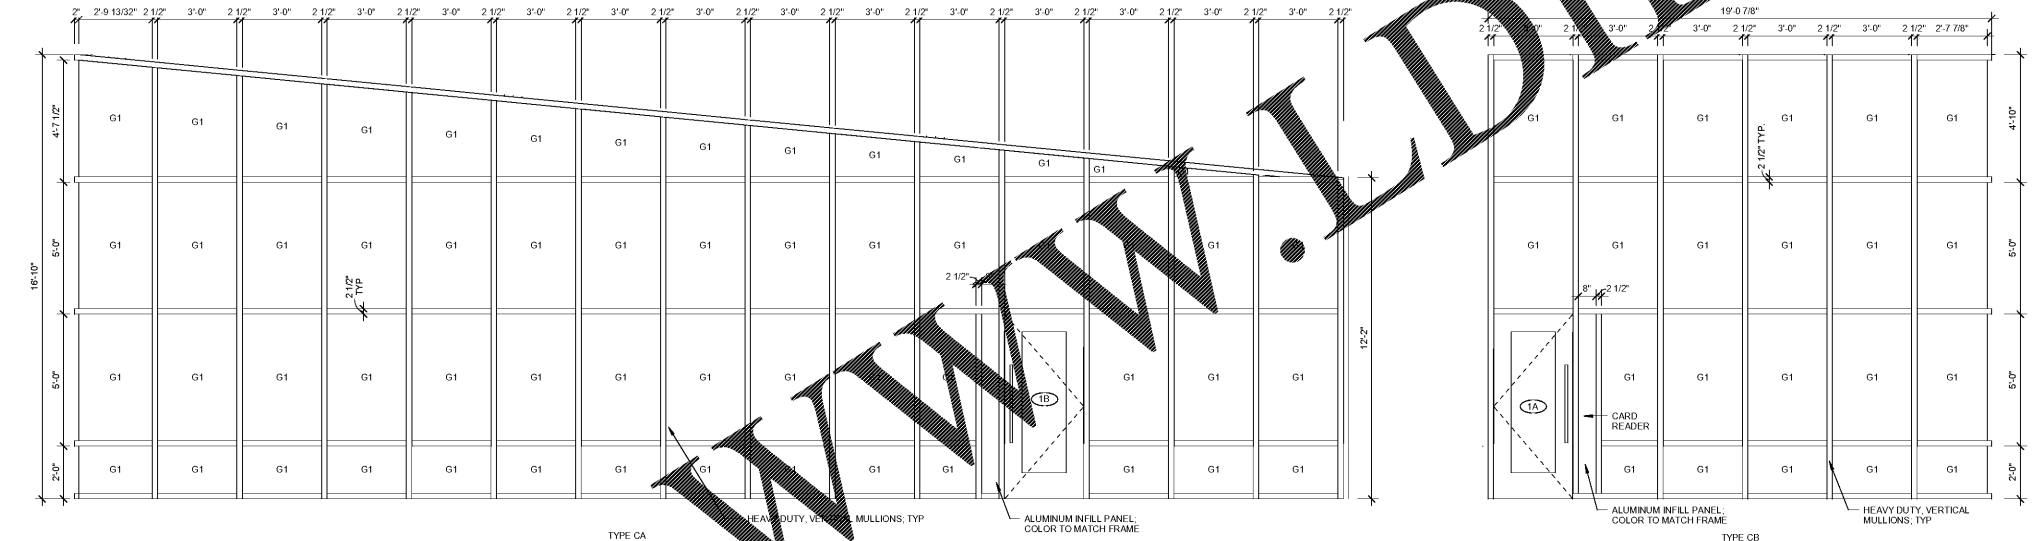


**C2 CURTAIN WALL ELEVATIONS**  
 3/8" = 1'-0"

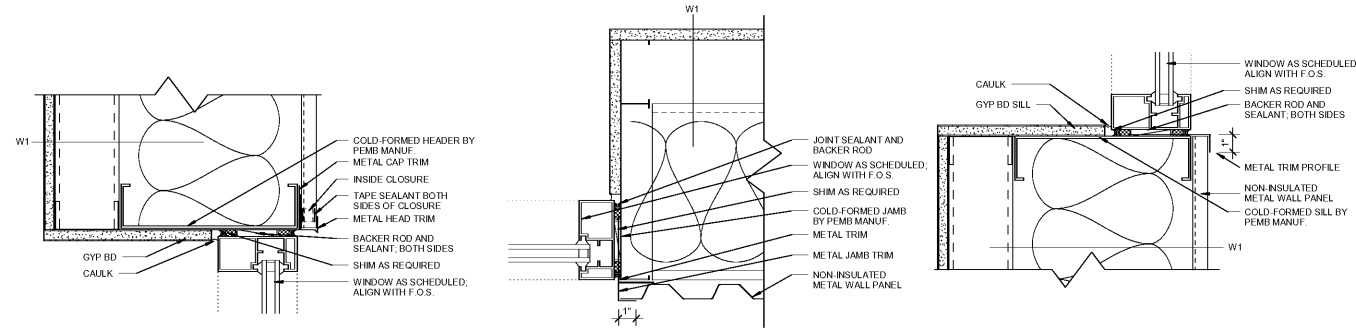

**B4 TYPICAL WINDOW HEAD**  
 3/8" = 1'-0"

**B5 TYPICAL WINDOW JAMB**  
 3/8" = 1'-0"

**B6 TYPICAL WINDOW SILL**  
 3/8" = 1'-0"

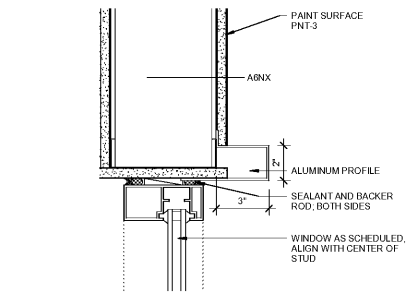

**A4 HEAD DETAIL AT METAL PROFILE**  
 3/8" = 1'-0"

P:\\_EDU\2020\9202-169770 Wilkes Community College Culinary Lab\2.0 Design\Drawings\WCC CULINARY LAB\_16.rvt  
 1/5/2018 11:15:14 AM

Order Plans @ www.LDLine.com