




E1 ELEVATION 1
S5.1 SCALE: 3/16" = 1'-0"

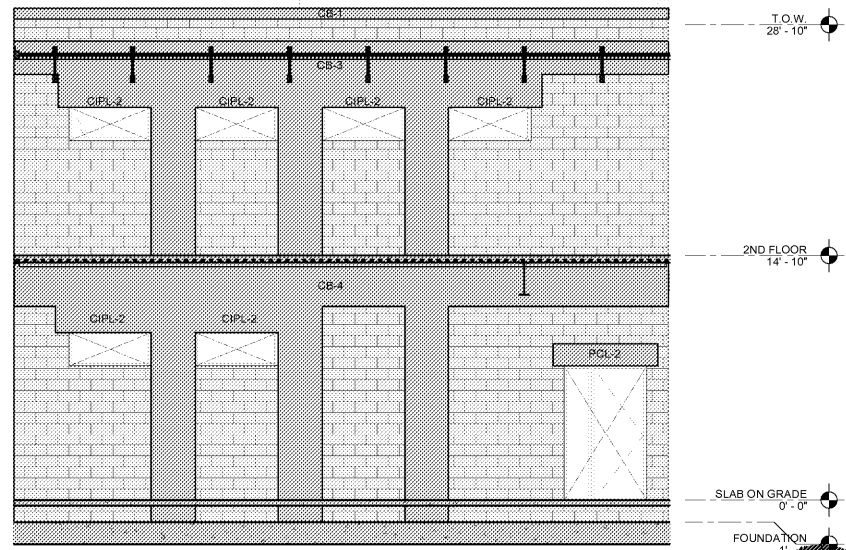


E2 ELEVATION 2
S5.1 SCALE: 3/16" = 1'-0"

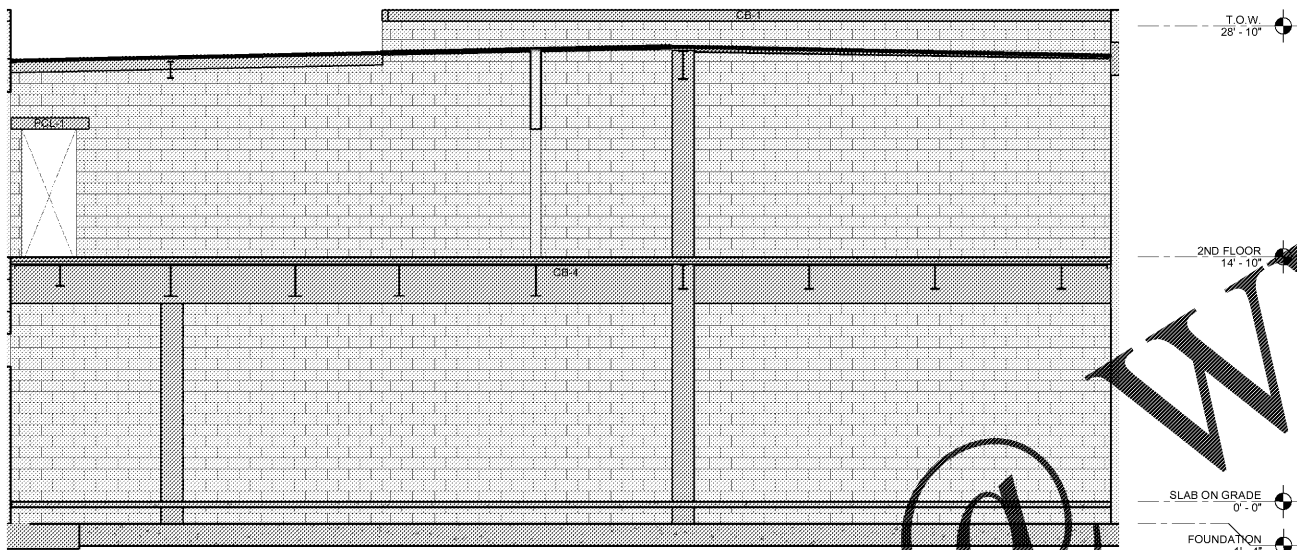


E3 ELEVATION 3
S5.1 SCALE: 3/16" = 1'-0"

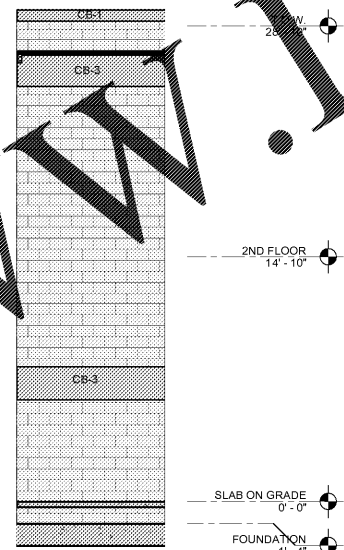


E4 ELEVATION 4
S5.1 SCALE: 3/16" = 1'-0"

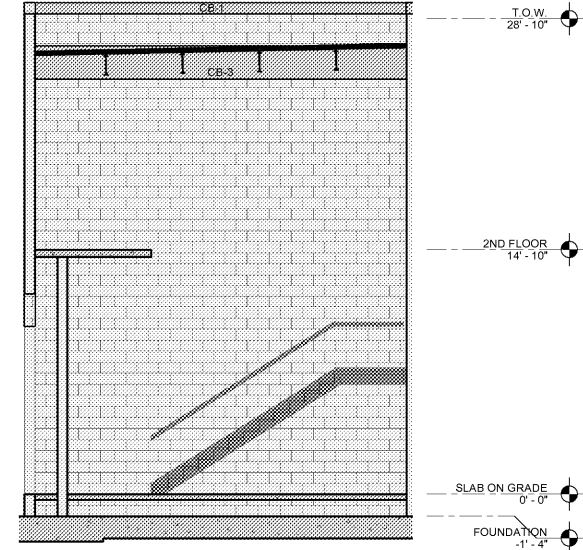


E5 ELEVATION 5
S5.1 SCALE: 3/16" = 1'-0"

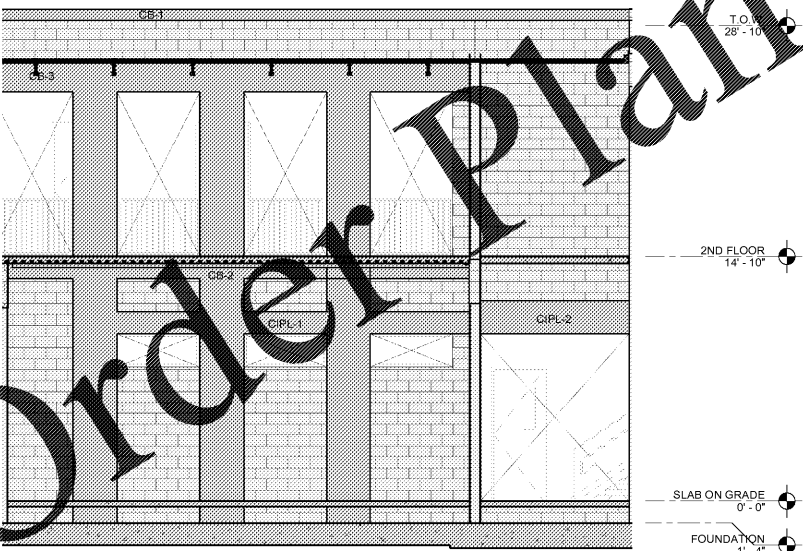


E6 ELEVATION 6
S5.1 SCALE: 3/16" = 1'-0"

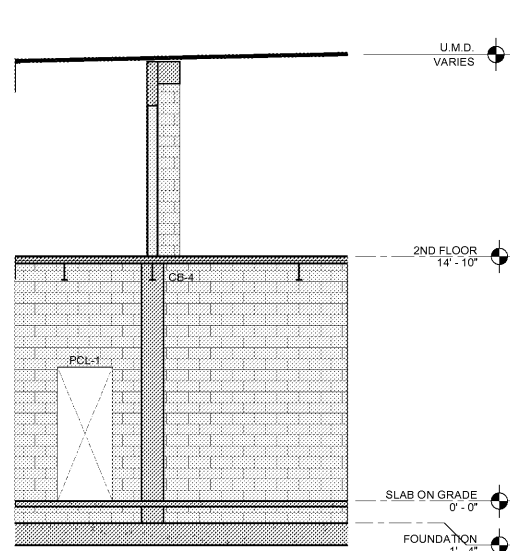

E7 ELEVATION 7
S5.1 SCALE: 3/16" = 1'-0"

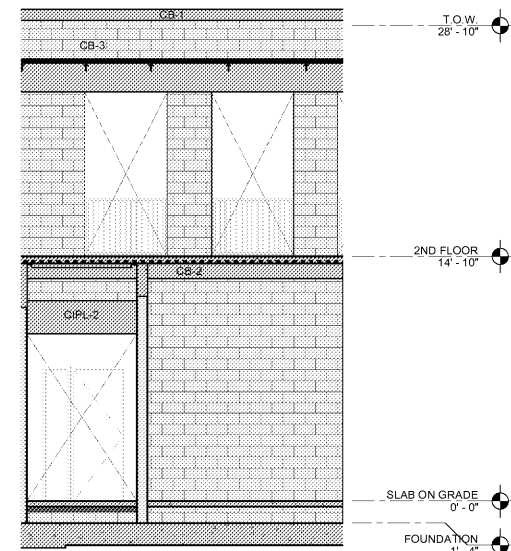

E8 ELEVATION 8
S5.1 SCALE: 3/16" = 1'-0"

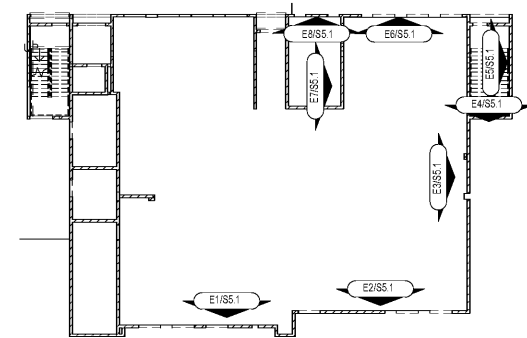

KP-A ELEVATIONS KEY PLAN - A
S5.1 SCALE: 1" = 20'-0"

TO THE BEST OF OUR KNOWLEDGE INFORMATION AND BELIEF, THESE STRUCTURAL PLANS CONFORM TO AND SATISFY, THE FLORIDA BUILDING CODE, 2014 EDITION, ACI 318-11 AND LOCAL CODES AS APPLICABLE

HARVARD • JOLLY
ARCHITECTURE
2714 Dr. MLK Jr. Street N. St. Petersburg, FL 33704 | 727-696-4611 | www.harvardjolly.com | AA 0000119

MASTER CONSULTING ENGINEERS
4101 RAVENSWOOD RD., STE. 307
FT. LAUDERDALE, FL 33312
TEL: 954-791-1111 FAX: 954-791-1112
REGISTERED PROFESSIONAL ENGINEERS
PROJ. NO. 1413130

THE BENJAMIN SCHOOL -
LOWER/MIDDLE SCHOOL
11000 Ellison Wilson Road, North Palm
Beach, FL 33408
CONSTRUCTION DOCUMENTS


Comm. No. Project Number

Date: Issue Date

Drawn: FR

Revisions

No.	Date	Note

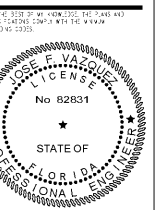

ELEVATIONS

S5.1