

#	DESCRIPTION	MFG/MODEL	NOTES
01	UNDERBAR HAND SINK	PERLICK TS-12-HSN	
02	DUMP SINK	PERLICK 7057-3	
03	GLASS WASHER	CMA DISHMACHINES GL-X	BY VENDOR
04	6 TAP DRAFT BEER STATION		
05	WALK-IN COLD ROOM		
06	BREW HOUSE		
07	10BBL HOT LIQUOR TANK		
08	5BBL FERMENTATION VESSEL		
09	BARREL RACK		
10	MOP SINK		
11	HAND SINK	GLAS-TENDER DHSB-12	
12	DISHTABLE w/ 3 COMPARTMENT SINK	ADVANCE TABCO DTC-3-1620-L	
13	STAINLESS STEEL WORK TABLE		SEE PLAN FOR SIZES
14	DEEP SCULLERY SINK	ADVANCE TABCO T9-1-24	
15	ICE CUBER & BIN	HOSHIZAKI AMERICA F-1501MRJ-C + URC-14F	W/ B-700 PF ICE BIN
16	SHALLOW HAND SINK	ADVANCE TABCO 7-PS-50	
17	REACH-IN FREEZER	TRUE MANUFACTURING T-43F	
18	COMBI OVEN	RATIONAL XS61-E	
19	REFRIGERATED CHEF BASE	TRUE MANUFACTURING TRCB-48	
20	4 BURNER RANGE	ROYAL RANGE RHP-24-4	
21	24" GRIDDLE	STAR MFG 624MF	
22	GAS FRYER	PITCO SG14	
23	8" ANSUL HOOD		
24	REF PREP TABLE	TRUE MFG TFP-72-30M	
25	CLEAN DISHTABLE	ADVANCE TABCO DTC-S30-36R	
26	DISHMACHINE	JACKSON CONSERVER XL	PROVIDED BY VENDOR
27	TEA BREWER		PROVIDED BY VENDOR
28	TEA URN		PROVIDED BY VENDOR
29	SODA DISP w/ ICE BIN		PROVIDED BY VENDOR
30	BAG IN BOX RACK		PROVIDED BY VENDOR

**ACCESSIBILITY NOTES**


PER 2010 ADA STANDARDS AT LEAST 5% OF THE SEATING SPACES SHALL BE ACCESSIBLE PER SECTION 902.

EXTERIOR SEATING  
54 TOTAL NUMBER OF PROPOSED SEATS x .05 = 2.7 = 3 SEATS MIN.

INTERIOR SEATING LOWER  
44 TOTAL NUMBER OF SEATS x .05 = 2.2 = 3 SEATS MIN.


INTERIOR SEATING UPPER  
72 TOTAL NUMBER OF SEATS x .05 = 3.6 = 4 SEATS MIN.

THE MINIMUM NUMBER OF ACCESSIBLE LOCATIONS HAVE BEEN DEPICTED ON THE PLANS, BUT MORE ARE AVAILABLE, ESPECIALLY AT ALL STANDARD HEIGHT TABLE AND CHAIR LOCATIONS ON AISLES.

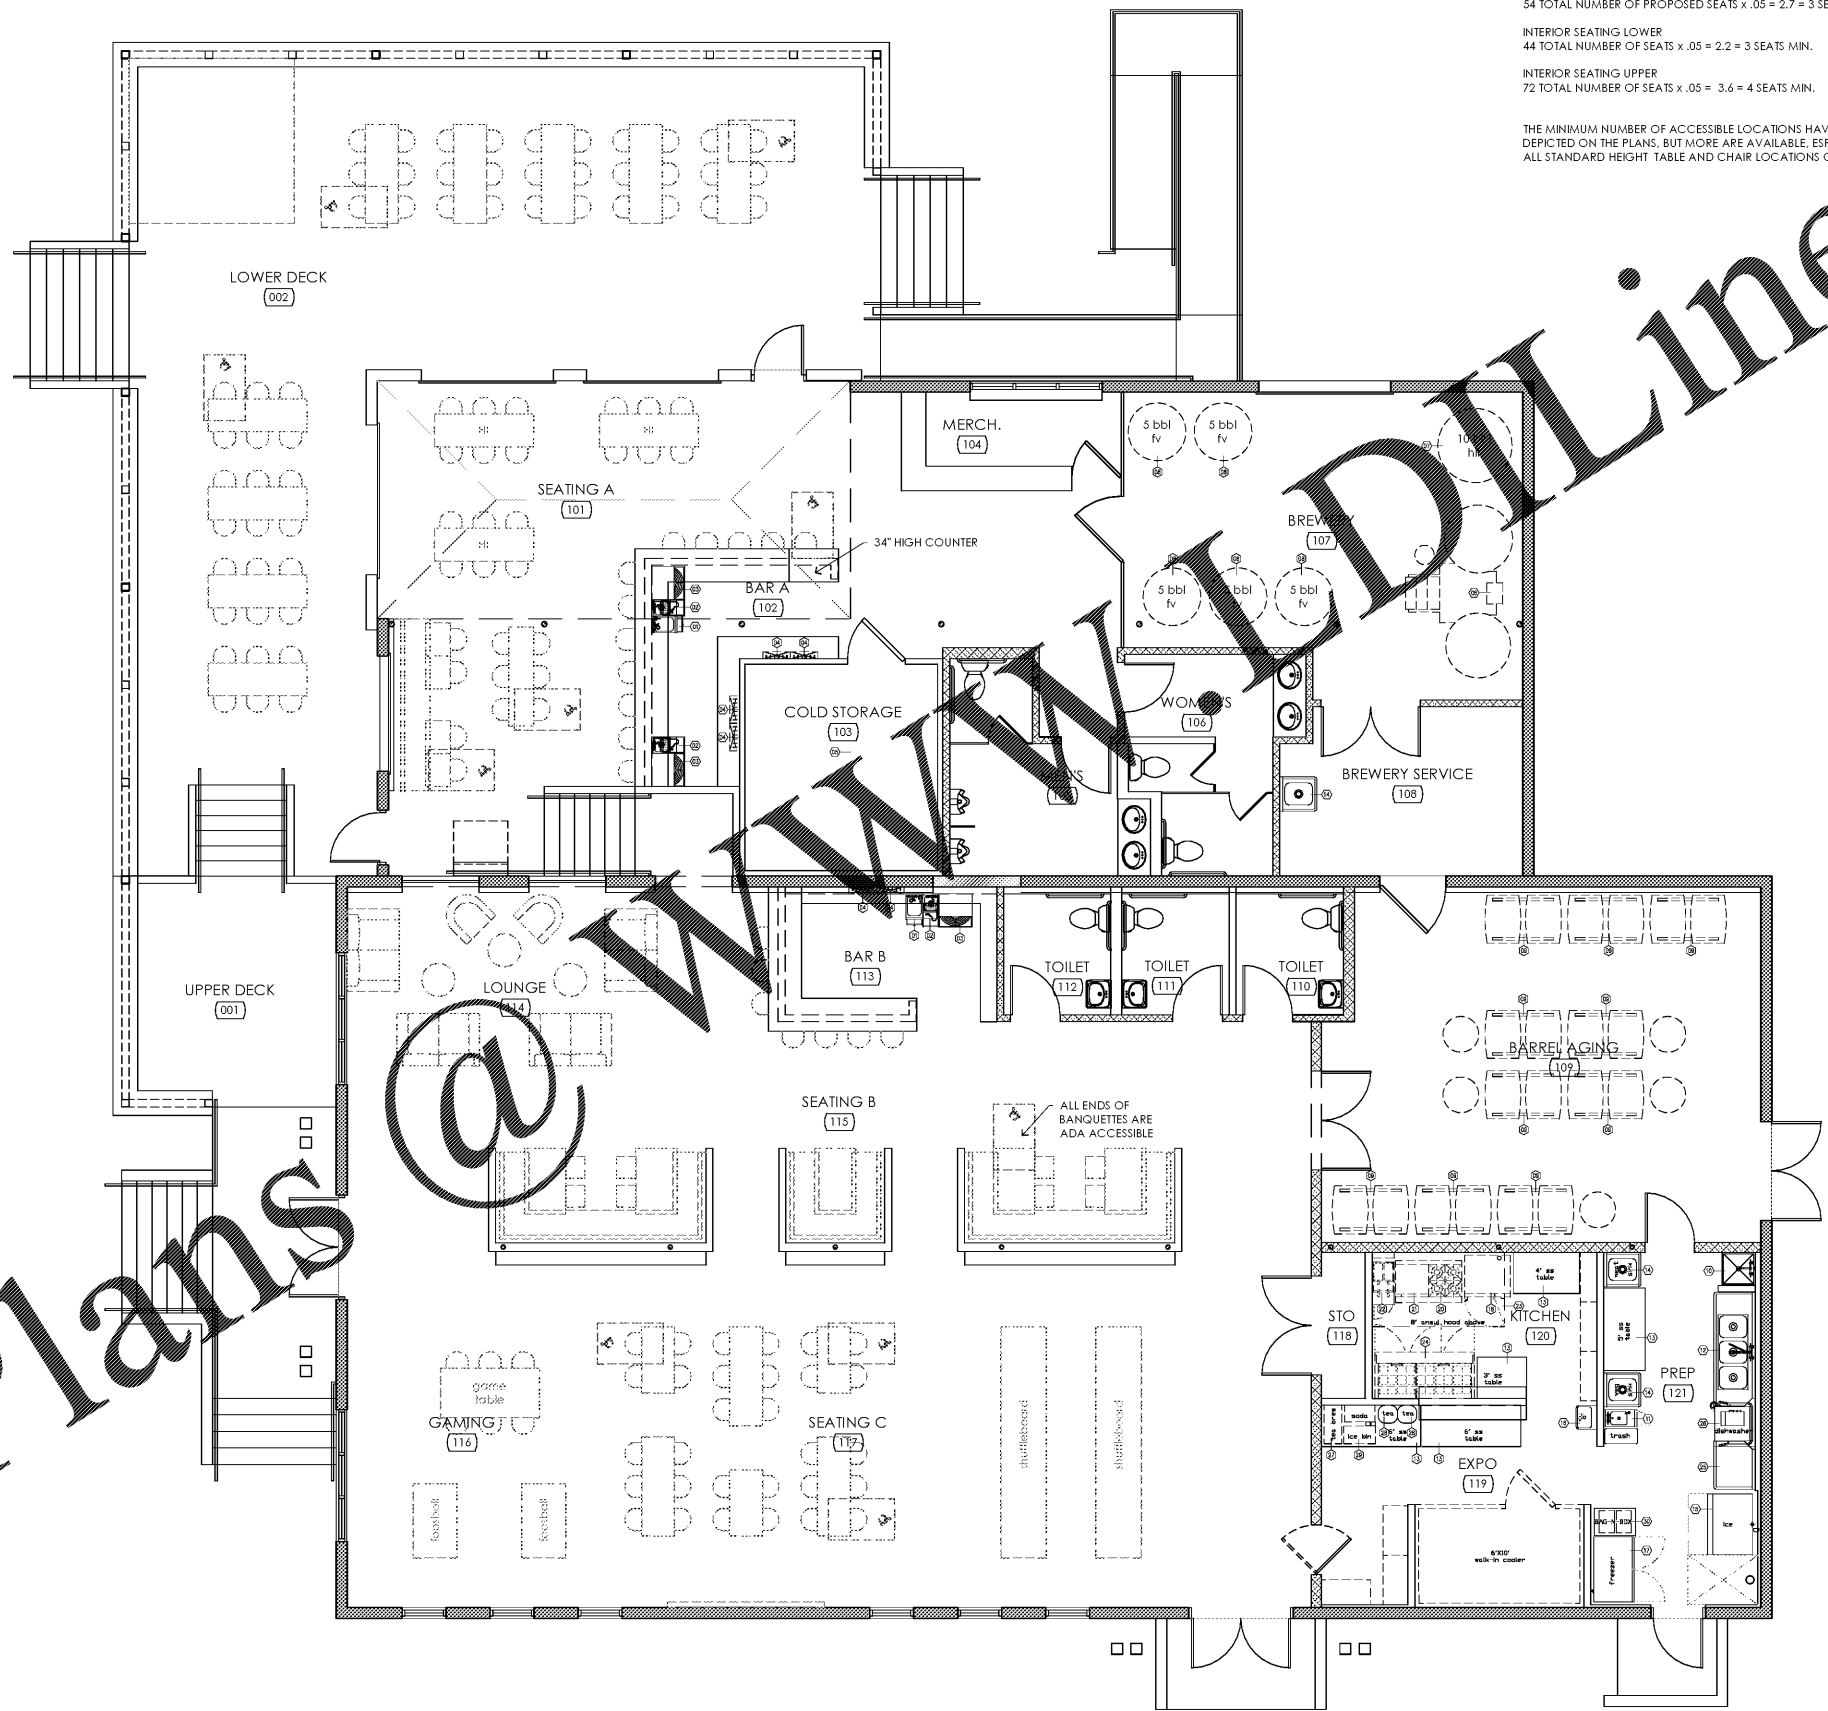

REV #	DATE	DESCRIPTION

**REFORMATION BREWERY**  
105 ELAM STREET  
WOODSTOCK, GEORGIA 30188  
REFORMATION BREWERY

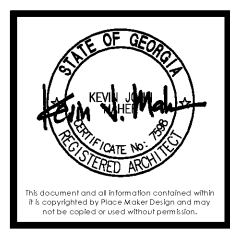

**PLACE MAKER DESIGN**  
1000 CIRCLE 75 PARKWAY  
SUITE 400  
ATLANTA, GEORGIA 30339  
404.549.4499

ISSUE DATE	01/05/2018
DRAWN BY	B.J.K./T.H.
CHECKED BY	TMV
PWD PROJ #	17072

SHEET TITLE  
**FIXTURE PLAN**  
A1.4

01 FIXTURE PLAN  
A1.4 3/16" = 1'-0"

Order Plans @

WWW.DILine.com