




REV #	DATE	DESCRIPTION


REFORMATION BREWERY
 105 ELM STREET
 WOODSTOCK, GEORGIA 30188
 REFORMATION BREWERY

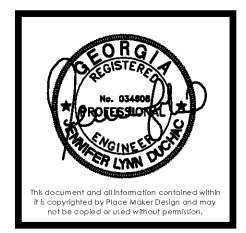

PLACE MAKER DESIGN
 1000 CIRCLE 75 PARKWAY
 SUITE 400
 ATLANTA, GEORGIA 30339
 404.549.4499

ISSUE DATE	12/29/17
DRAWN BY	ASL/JJCAL
CHECKED BY	JL
PWD PROJ #	17072

KITCHEN HOOD PACKAGE
M2.5

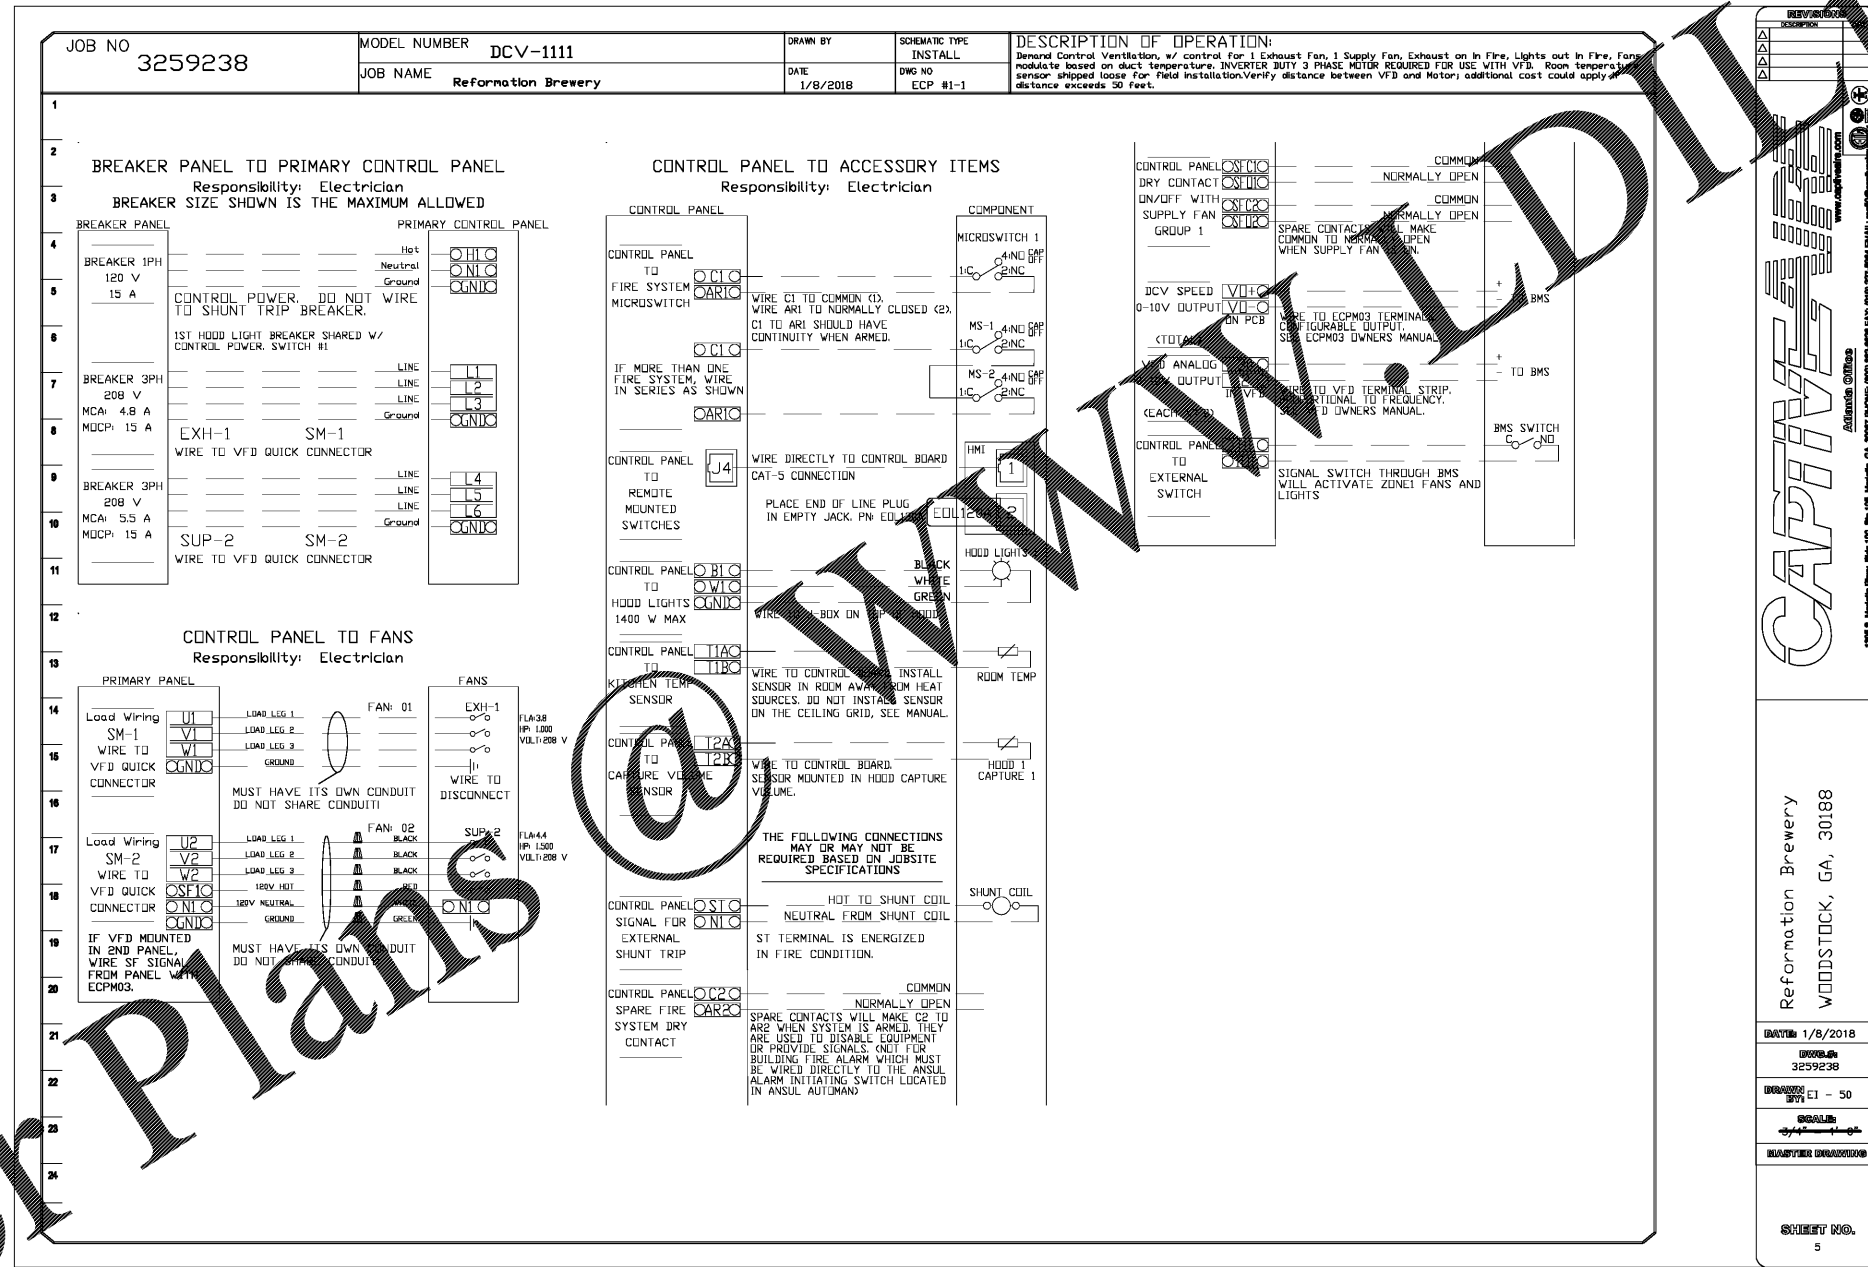

Order Plans

WWW.CAPTRIVE.COM

CAPTRIVE

1000 B. Mountain Parkway, Ring 100, Ste 100, Marietta, GA 30067 PHONE: (404) 848-0888 FAX: (404) 848-0889 EMAIL: info@captrive.com

Reformation Brewery
WOODSTOCK, GA, 30188

DATE: 1/8/2018
 PROJECT: 3259238
 DRAWING: ECP #1-1 - 50
 SCALE:
 REVISIONS:

SHEET NO.
5