



TYPICAL SYNERGY FORECOURT IMAGE IS SHOWN FOR CONCEPT ONLY

ALL ILLUSTRATIONS ARE SUBJECT TO CHANGE PENDING, SURVEY/CANOPY ELEVATIONS, CODE COMPLIANCE, SITE SPECIFIC XOM SUPPLIED ILLUSTRATIONS

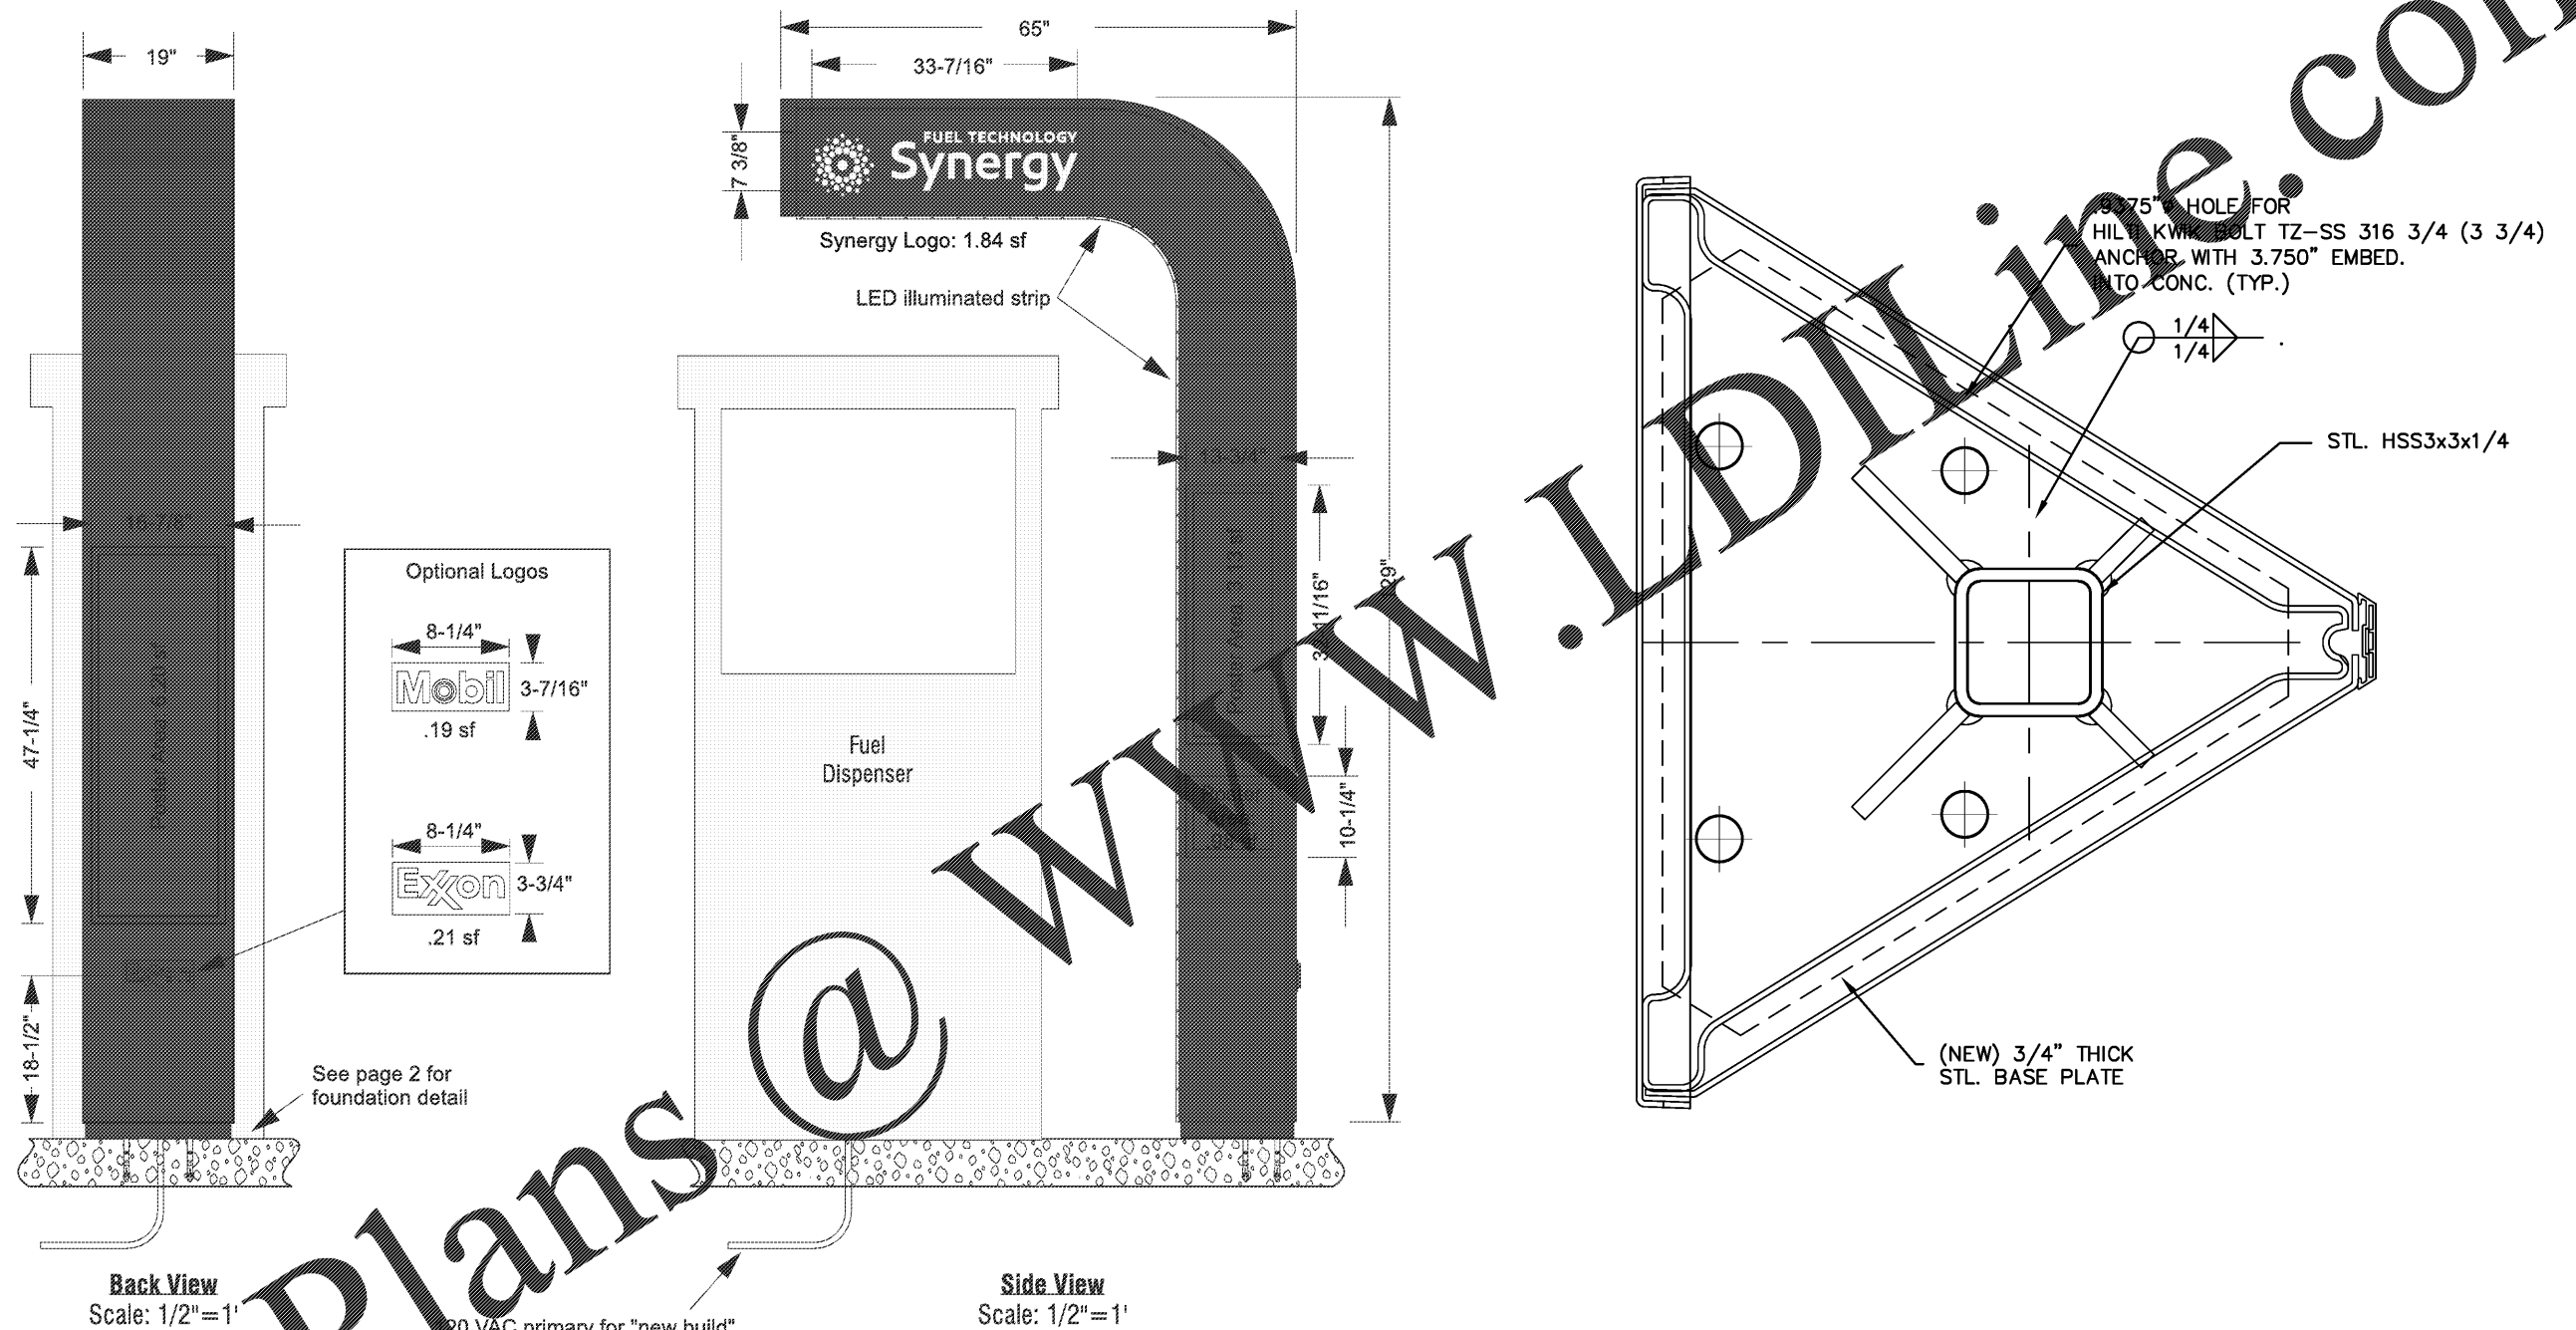

Display Square Footage (Logo): 1.84

harbinger.
sign of the future

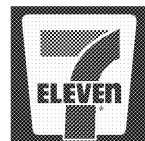

7-Eleven #1040219
Carroll & Dyer Street
Kissimmee, FL 34741

SVE5722-R4

F:\Customers\7 Eleven\Art
\SVE5722-R4 #1040219.cdr

date	rev.	description	designer
01.19.17	00	Original Concept	gh
01.20.17	R1	Modify canopy concept depiction to show eight pumps	gh
02.23.17	R2	Add mobil & synergy to monument and canopy	bw
03.03.17	R3	Updated with new site plan	bw
08.17.14	R4	New site plan, remove carwash	gh

Salesperson: rg PM: mc Designer: gh Page: 8

customer approval _____ date: _____



Complies with
UL 48
CSA C22.2 No.287

THE SIGNS ON THESE PAGES HAVE BEEN DESIGNED TO MEET OR EXCEED ALL APPLICABLE CODES OR REQUIREMENTS OF THE NEC-2014 AND OR THE 2014 FBC AND OR THE 2007 SFBC

THIS DESIGN IS FOR THE SOLE PURPOSE OF ILLUSTRATION & CONCEPT DESIGN. THIS FILE IS NOT TO BE USED FOR PRODUCTION AND/OR FABRICATION. THIS DESIGN IS THE SOLE PROPERTY OF HARBINGER AND MAY NOT BE USED OR DUPLICATED IN ANY FORM WITHOUT THE EXPRESS WRITTEN PERMISSION OF HARBINGER.

5300 Shad Road, Jacksonville, FL 32257 • 904.268.4681
2301 Ohio Dr, Plano, TX 32257 • 972.905.9450