

WS SALES AREA


WS CASHWRAP

DEMO ISLAND

COFFEE & ELECTRICS

WS ENTRY

MATCH LINE
A1/A-130b

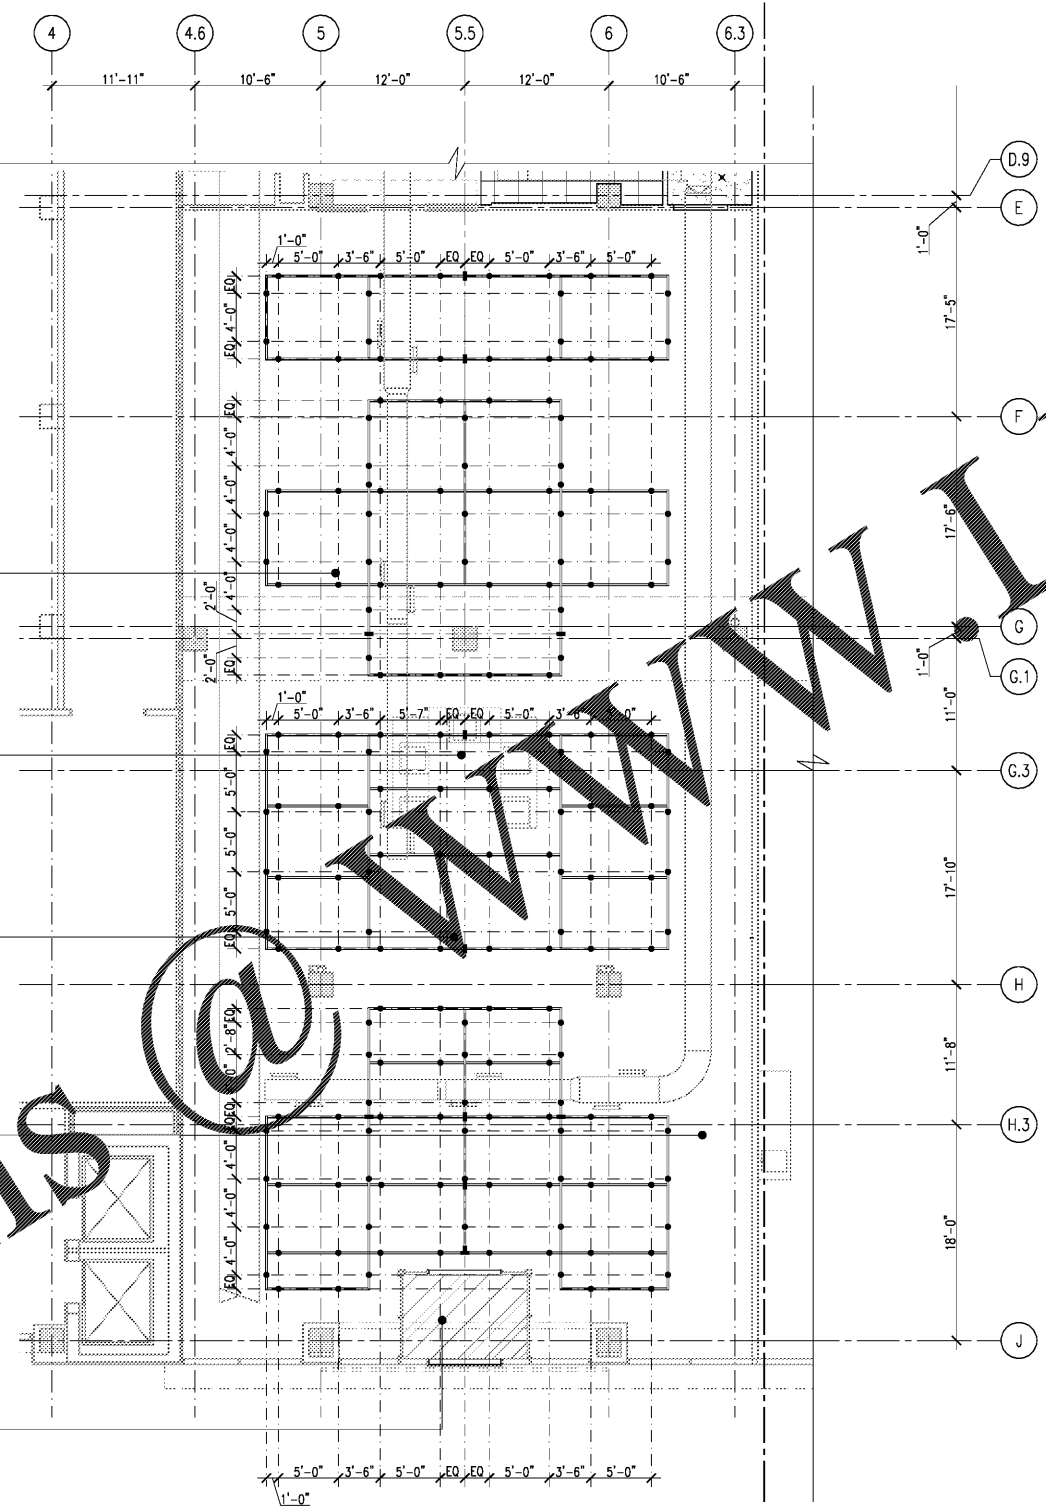

A1 WS B-LINE SUPPORT DIAGRAM
1/8"=1'-0"



SYMBOL LEGEND

- THREADED ROD SUPPORT
- SPLICE JOINT AT B-LINE

ISSUED / REVISED	DATE
FEASIBILITY SET	08/10/17
PRELIMINARY SET	09/28/17
LL CD SET	11/30/17
PERMIT SET	12/18/17
BID SET	01/04/18

WS B-LINE SUPPORT DIAGRAM

A-130b

Order Plans @

WWW.LDILine.com

OWNER:
WILLIAMS-SONOMA, INC.
 3250 Van Ness Avenue
 San Francisco, CA 94109
 T 415 616 8602
 F 415 439 8164
 www.williams-sonoma.com

CALLISONRTKL
 A DESIGN CONSULTANCY OF ARCADIS
CALLISONRTKL INC.
 www.callisonrtkl.com

P O T T E R Y B A R N
WILLIAMS-SONOMA
 Town Center Virginia Beach
 173/177 Central Park Avenue
 Virginia Beach, VA 23462
 PROJECT #006-151817-00/#006-151412-00