



**MASTER LIGHTING CONTROL SWITCH**  
2  
NOT TO SCALE

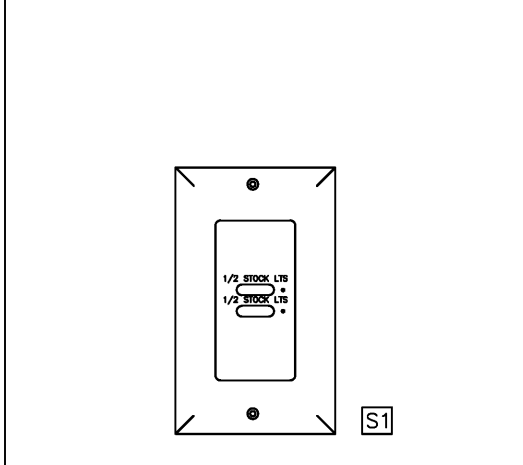

**LIGHTING CONTROL SWITCH**  
3  
NOT TO SCALE

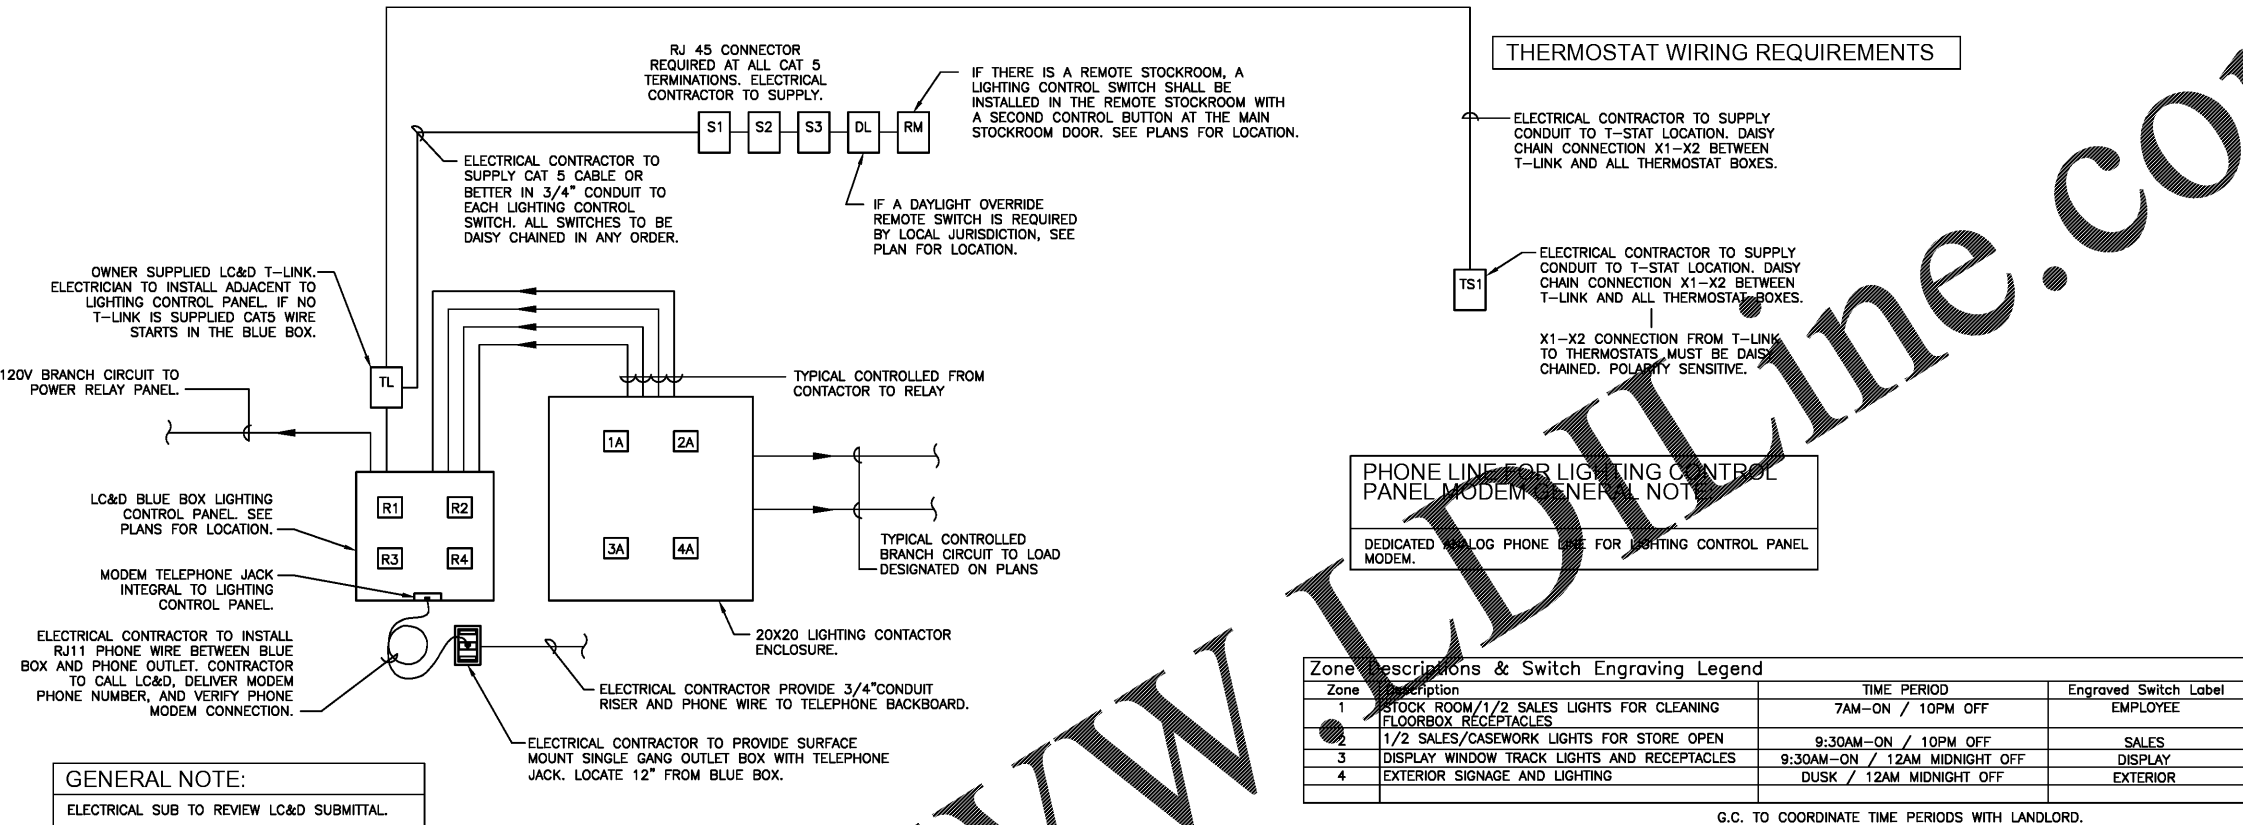

**Zone Descriptions & Switch Engraving Legend**

Zone	Description	TIME PERIOD	Engraved Switch Label
1	STOCK ROOM/1/2 SALES LIGHTS FOR CLEANING FLOORBOX RECEPTACLES	7AM-ON / 10PM OFF	EMPLOYEE
2	1/2 SALES/CASEWORK LIGHTS FOR STORE OPEN	9:30AM-ON / 10PM OFF	SALES
3	DISPLAY WINDOW TRACK LIGHTS AND RECEPTACLES	9:30AM-ON / 12AM MIDNIGHT OFF	DISPLAY
4	EXTERIOR SIGNAGE AND LIGHTING	DUSK / 12AM MIDNIGHT OFF	EXTERIOR

G.C. TO COORDINATE TIME PERIODS WITH LANDLORD.

**LIGHTING CONTROL PANEL ONE-LINE (RTU'S, HEAT PUMPS AND SPLIT D/S SYSTEMS)**  
1  
NOT TO SCALE

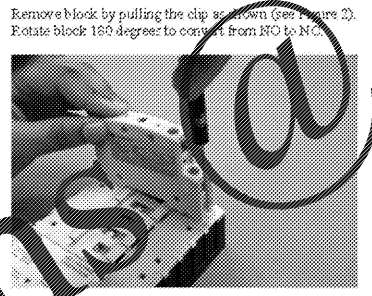


Figure -- 2

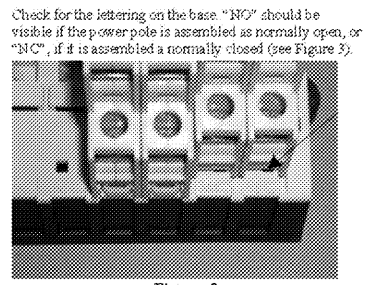


Figure -- 3

**POTTERY BARN CONTACTOR SCHEDULE**

EXTERNAL CONTACTOR LABEL	RELAY	ZONE	MANUFACTURER MODEL	TYPE	COIL VOLTAGE	CONTACT VOLTAGE	CONTACT AMPERE RATING	NO. OF POLES		NEMA TYPE ENCLOSURE	LIGHTS CONTROLLED VOLTAGE	CIRCUITS CONTROLLED
								N.O.	N.C.			
1A	R1	1 EMPLOYEE LIGHTS	GENERAL ELECTRIC CR463L60-AJA	ELEC ENERGIZED ELEC HELD	120	600	30	6		NEMA 1	120V	LP1 - 3, 5, 11
2A	R2	2 SALES LIGHTS	GENERAL ELECTRIC CR463L60-AJA	ELEC ENERGIZED ELEC HELD	120	600	30	8		NEMA 1	120V	LP1 - 4, 6, 10, 32, 34
3A	R3	3 DISPLAY LIGHTS	GENERAL ELECTRIC CR463L60-AJA	ELEC ENERGIZED ELEC HELD	120	600	30	6		NEMA 1	120V	LP1 - 2, 12, 14
4A	R4	4 EXTERIOR LIGHTS	GENERAL ELECTRIC CR463L60-AJA	ELEC ENERGIZED ELEC HELD	120	600	30	4		NEMA 1	120V	LP1 - 8

**REMARKS:**  
1. THE ELECTRICALLY HELD CONTACTOR SPECIFIED, (MODEL NUMBER CR463L20-AJA), USES A G.E. 2-POLE CONTACTOR, (MODEL NUMBER CR460XP32), FOR TOTAL NUMBER OF POLES SEE NO. OF POLES COLUMN IN CONTACTOR SCHEDULE.  
2. CONTACTORS ARE TO BE PROVIDED BY ELECTRICAL CONTRACTOR.

OWNER:  
**WILLIAMS-SONOMA, INC.**  
3250 Van Ness Avenue  
San Francisco, CA 94109  
T 415 616 8602  
F 415 439 8164  
www.williams-sonoma.com

**EEA**  
EEA Consulting Engineers  
6615 Vaught Ranch Road, Suite 100  
Austin, Texas 78730-2314 USA  
512.744.4400 main 512.744.4444 fax  
www.eeace.com  
State of Registration VIRGINIA  
Firm Registration No. 0407 004734  
EEA Project No. 20166524

DRAWN BY: BMW  
CHECKED BY: SAH

**BID DOCUMENT ONLY**  
Not Intended for Construction or Permit.  
This document is released under the authority of:  
Registrant's Name: SARA A. HAMILL  
Serial No. 0402052431

**POTTERY BARN**  
**WILLIAMS-SONOMA**  
Town Center Virginia Beach  
173/177 Central Park Avenue  
Virginia Beach, VA 23462  
PROJECT #006-151817-00/#006-151412-00

ISSUED / REVISED	DATE
FEASIBILITY SET	08/10/17
PRELIMINARY SET	09/28/17
LL CD SET	11/30/17
PERMIT SET	12/18/17
BID SET	01/04/18

POTTERY BARN LIGHTING CONTROLS  
**E-003a**