
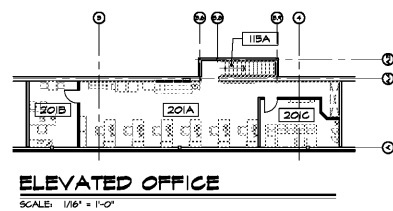


Order Plans

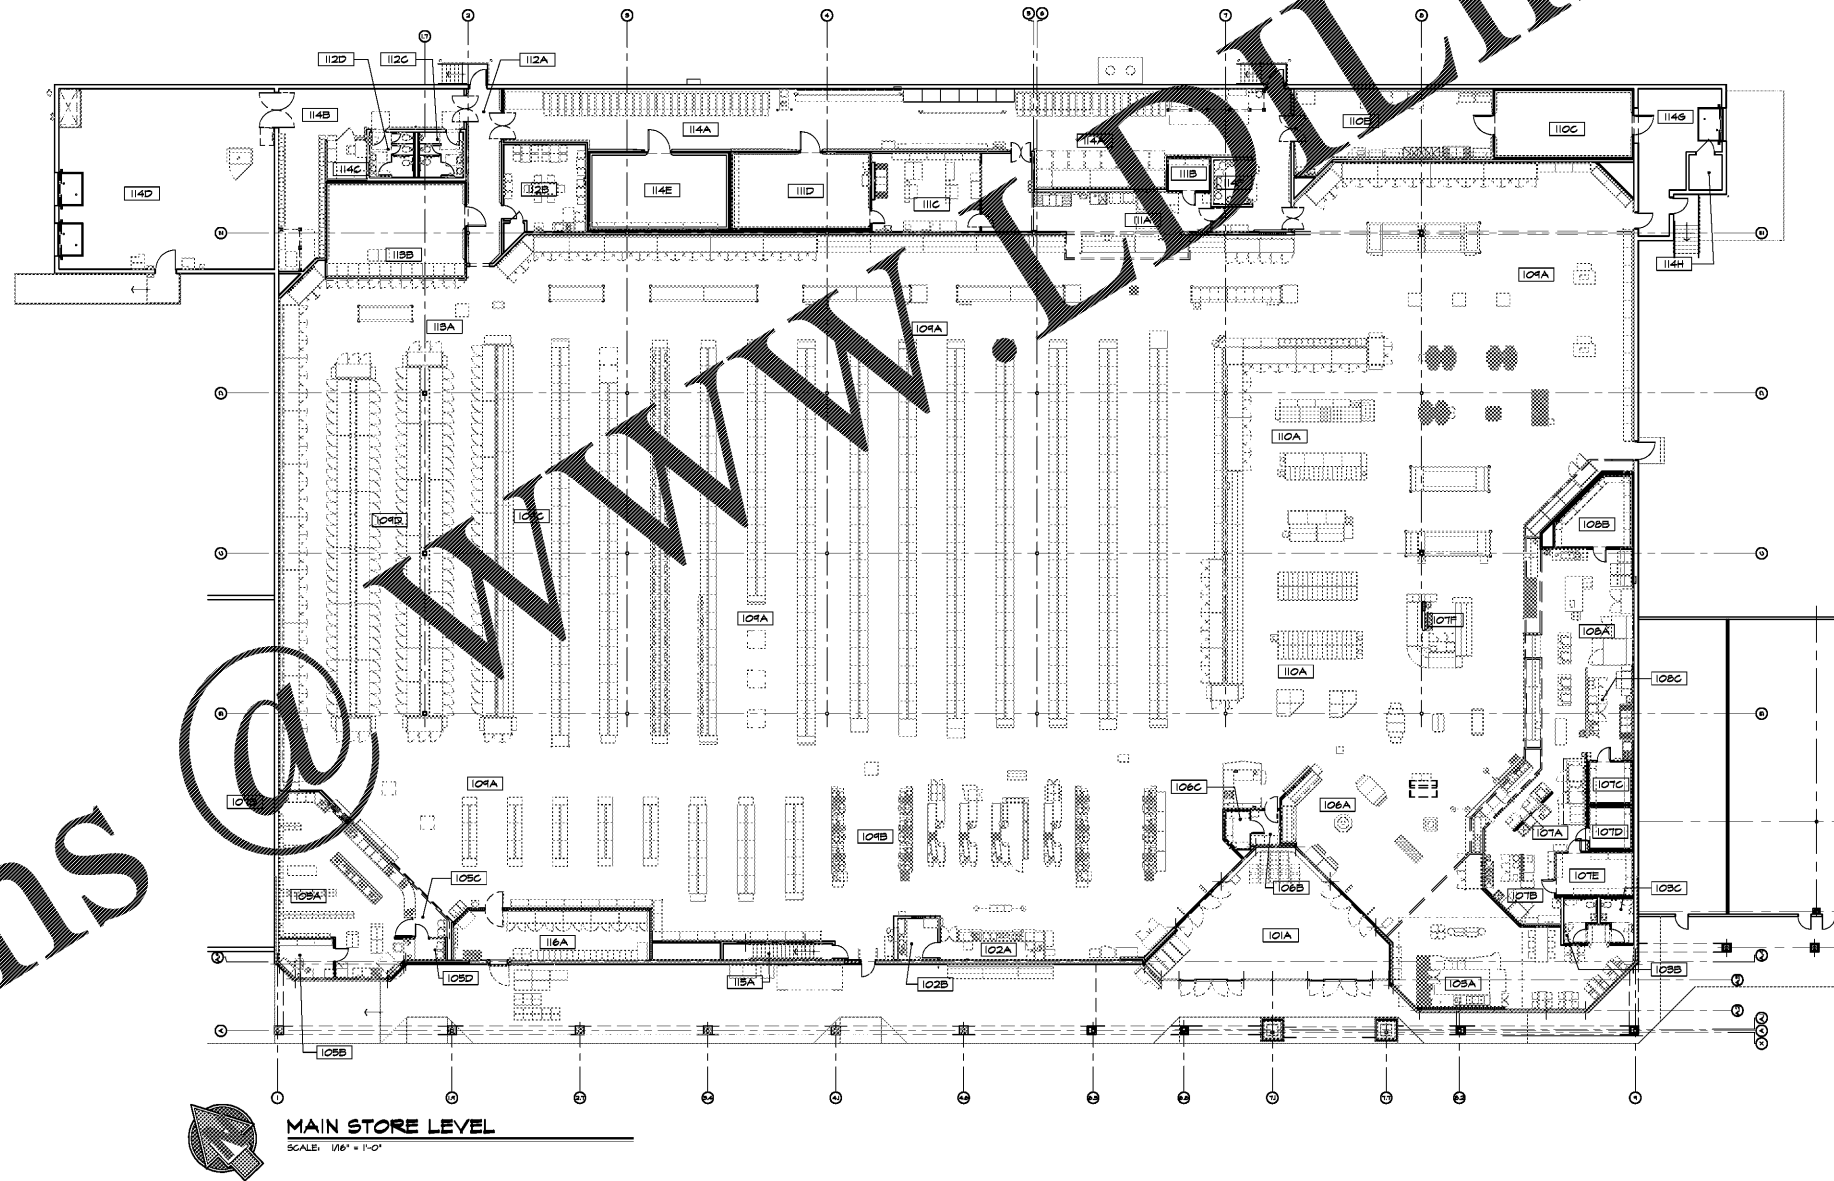

D&E
DOLLAR
& FEVERS

ARCHITECTURE, INC.

1101 Jackson Avenue, Suite 101
Lawrenceville, Georgia 30046
Phone: 770-962-3795
Fax: 770-962-3798
www.dollarandfevers.com

NO.	REVISIONS

A With-in-the-Walls Remodel for:

KROGER STORE #GA-414
4355 WASHINGTON ROAD, EVANS, GEORGIA 30809

ROOM FINISH PLAN

COPYRIGHT

All drawings, specifications and copies hereof are the property of D&E Dollar & Fevers Architecture, Inc. and may not be reproduced or transmitted in any form or by any means, electronic, mechanical, photocopying, recording, or by any information storage and retrieval system, without the prior written permission of D&E Dollar & Fevers Architecture, Inc. This document is intended for the use of the client named herein and is not to be used for any other project without the prior written permission of D&E Dollar & Fevers Architecture, Inc.

COPYRIGHT

ISSUE DATE:	JANUARY 29, 2018
PROJECT NO.:	217156
SHEET NUMBER:	16.1