


Order Plans

WWW.DLINE.COM

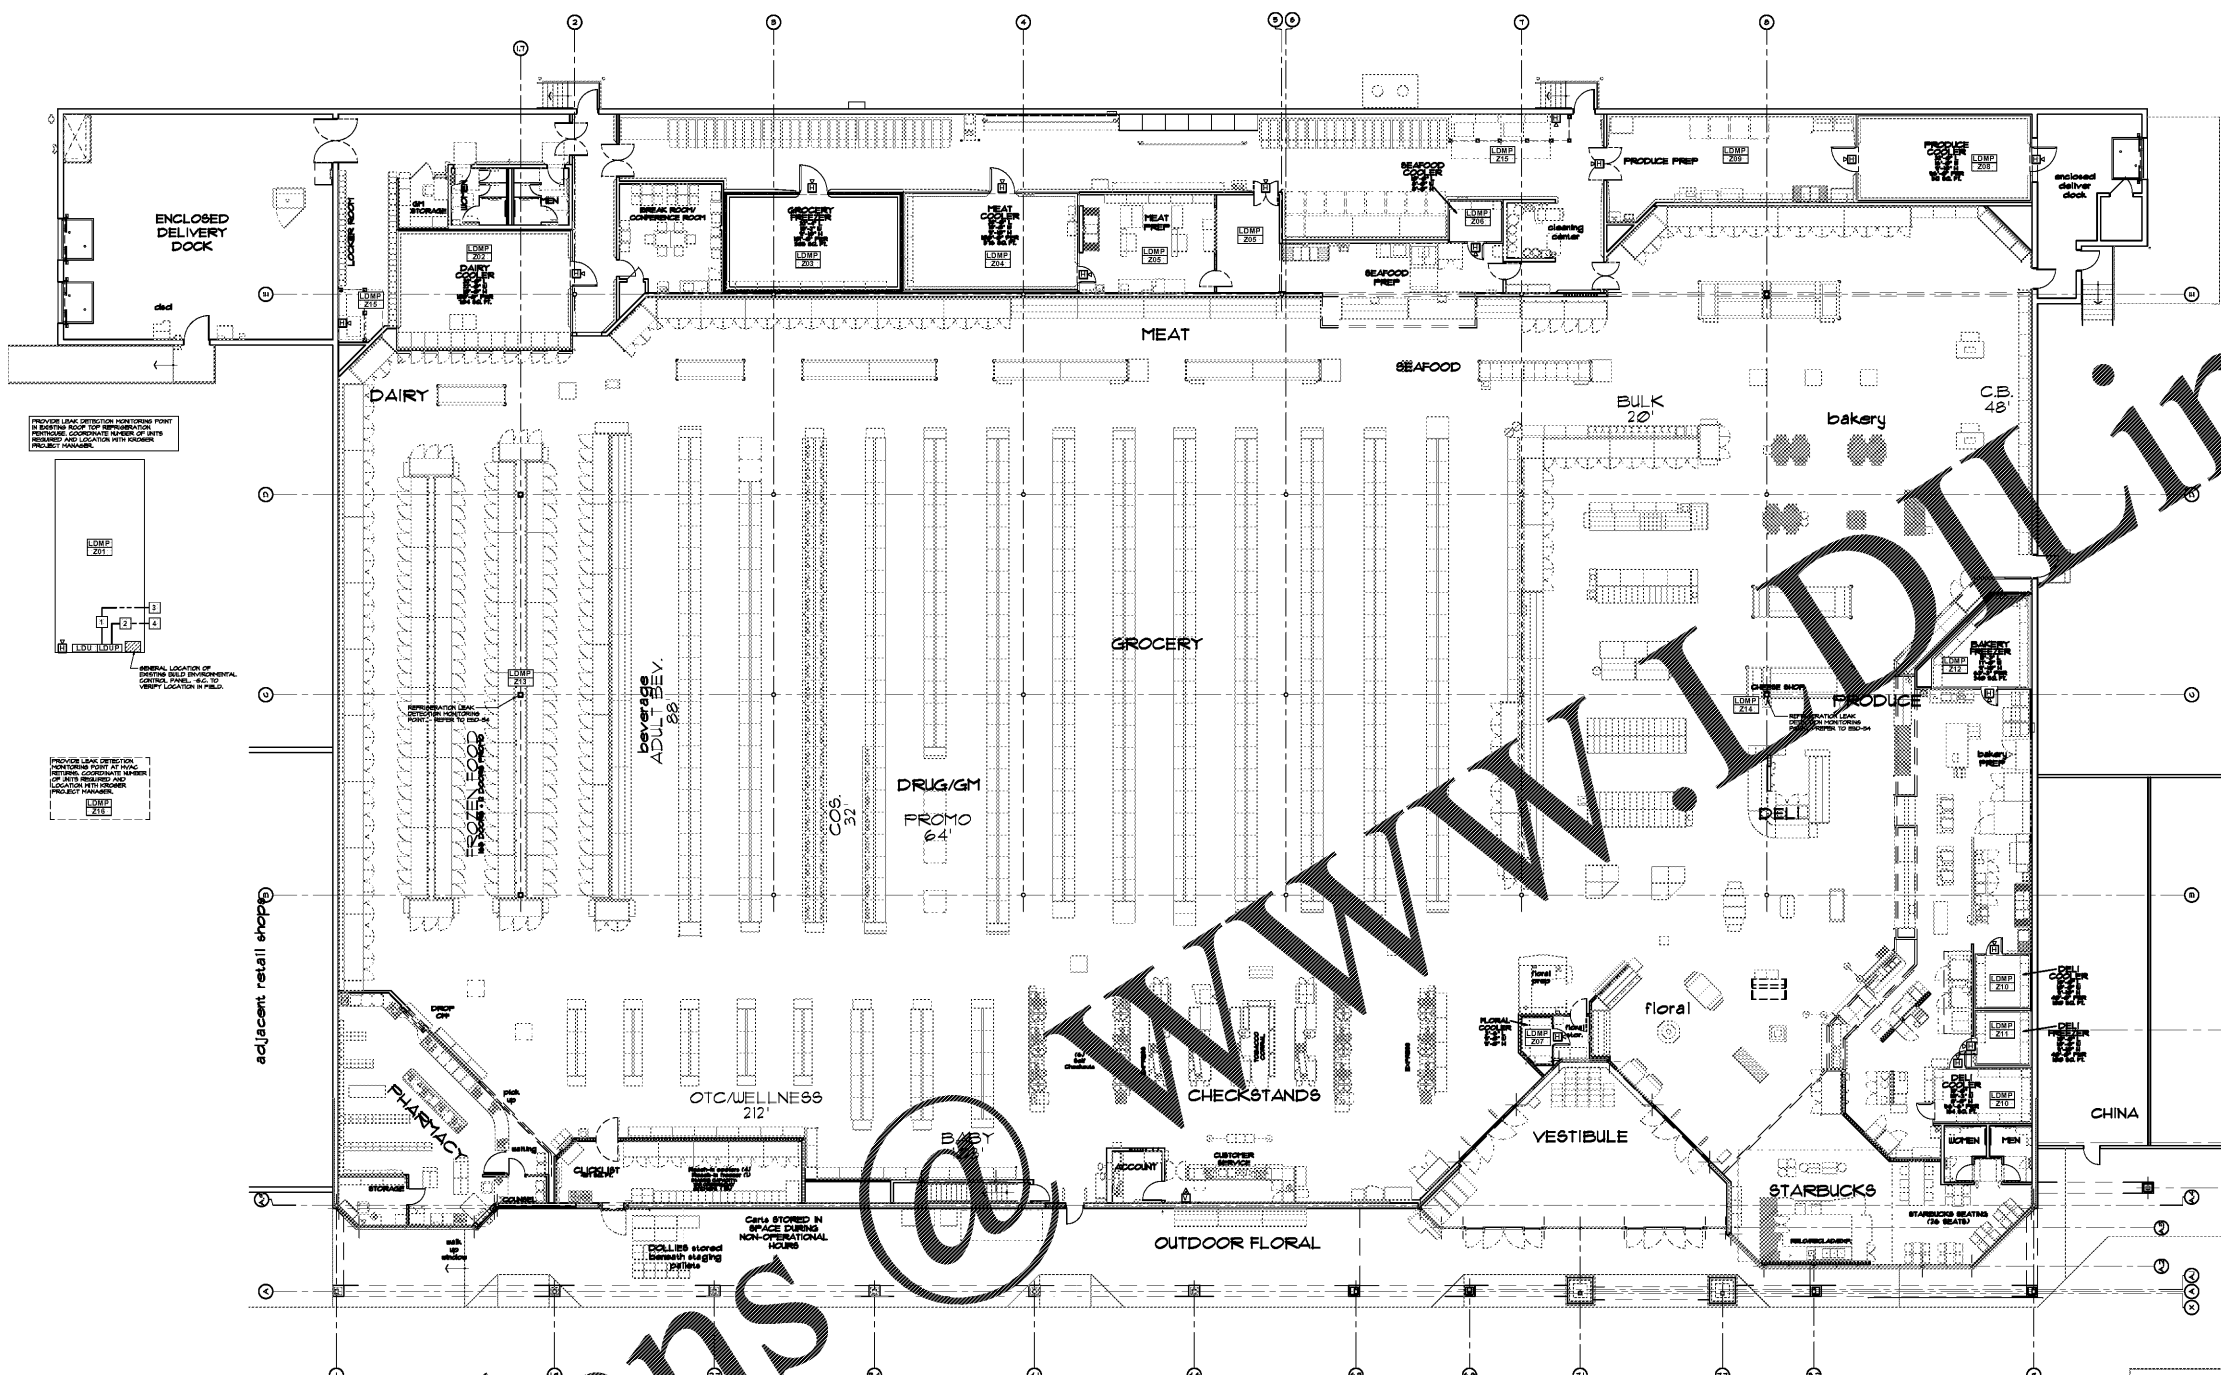


**REFRIGERATION LEAK DETECTION SYMBOL LEGEND:**

SYMBOL	DESCRIPTION
LDU	REFRIGERATION LEAK DETECTION UNIT ADJACENT TO BUILD ENVIRONMENTAL CONTROL PANEL
LDOP	REFRIGERATION LEAK DETECTION CONTROL PANEL ADJACENT TO REFRIGERATION LEAK DETECTION UNIT
LDMP	REFRIGERATION LEAK DETECTION MANGING POINT
LD	REFRIGERATION LEAK DETECTION IN REFRIGERATION STRIKE UNIT
Z	REFRIGERATION LEAK DETECTION ZONE
Z#	IDENTIFICATION OF REFRIGERATION LEAK DETECTION ZONE
---	PROPOSED ROUTING OF REFRIGERATION LEAK DETECTION PULSE LINE
---	EXHAUST LINE TERMINATION (VERIFY EXACT LOCATION WITH MANUFACTURER) - DO NOT TERMINATE LINE NEAR HANG DOORS, OVERHEAD DOORS OR HANGERS LOCATIONS
---	PULSE LINE TERMINATION (VERIFY EXACT LOCATION WITH MANUFACTURER) - TERMINATE AT ROOF AND SEAL AS REFER TO MANUFACTURER'S INSTRUCTIONS. DO NOT TERMINATE NEAR HVAC UNIT


SEE SPECIFICATION SECTION 14.41 FOR FURTHER INFORMATION:  
 EXACT LOCATION OF ALL EQUIPMENT SHALL BE VERIFIED AND CORRECTED IN THE FIELD WITH PROJECT MANAGER, REFRIGERATION CONTRACTOR, BMS CONTRACTOR AND THE EQUIPMENT MANUFACTURER PRIOR TO LEAK DETECTION SYSTEM INSTALLATION.  
 ALL CONCRETE SHALL BE REINFORCED WITH HORIZONTAL OR STRUTTED ONLY UNITS ARE MOUNTED ON COLUMNS, ALL CONCRETE AND REINFORCEMENT SHALL BE REINFORCED IN THE COLUMN.

**ZONE: SCHEDULE:**


ZONE NUMBER	ZONE DESCRIPTION
201	COFFEE/BEV ROOM
202	DAIRY COOLER
203	GROCERY FREEZER
204	MEAT COOLER
205	SEAFOOD COOLER
206	SEAFOOD FREEZER
207	FLORAL COOLER
208	PRODUCE COOLER
209	PRODUCE FREEZER
210	DELI COOLER
211	DELI FREEZER
212	BAKERY FREEZER
213	PROZEN FOODS
214	PROZEN DELI
215	REFRIGERATED UNITS
216	HANG RETURN

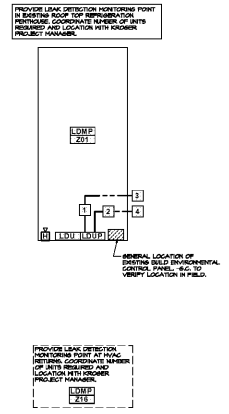

REFRIGERATION LEAK DETECTION PLAN  
SCALE: NOT TO SCALE

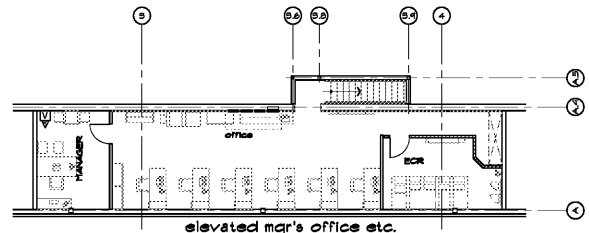


REFRIGERATION LEAK DETECTION PLAN - ELEVATED OFFICE  
SCALE: NOT TO SCALE

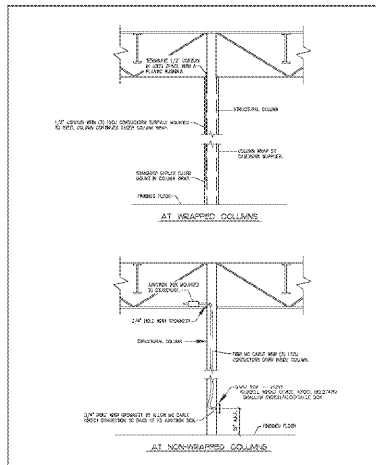

COLUMN MOUNTED CONVENIENCE OUTLET SECTIONS  
MASTER SPECIFICATION DETAIL  
DATE: 11/29/18  
SCALE: NONE  
SHEET: 04  
ESD - 04



ARCHITECTURE, INC.  
 1100 Peachtree Street, N.E.  
 Atlanta, Georgia 30309  
 Phone: 404-525-5498  
 Fax: 404-525-5498  
 Email: info@dollarandfewers.com

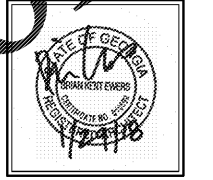

NO. REVISIONS


A With-in-the-Walls Remodel for:  
**KROGER STORE #GA-414**  
 4355 WASHINGTON ROAD, EVANS, GEORGIA 30809

**REFRIGERATION LEAK DETECTION PLAN**

**COPYRIGHT**  
 All drawings, specifications and copies thereof are the property of D&E Dollar & Fewers, Inc. and shall remain the property of D&E Dollar & Fewers, Inc. No part of this drawing may be reproduced or transmitted in any form or by any means, electronic, mechanical, photocopying, recording, or by any information storage and retrieval system, without the express written permission of D&E Dollar & Fewers, Inc. This drawing is to be used only for the project and location identified herein. Any other use is prohibited. © 2018 D&E Dollar & Fewers, Inc.

ISSUE DATE: JANUARY 29, 2018  
 PROJECT NO.: 217156  
 SHEET NUMBER: RLD1.1