



CONSULTANT:

SEAL: HENRY D MONTAGUE, PE 78172

THIS DRAWING SHALL NOT BE USED FOR CONSTRUCTION PURPOSES UNTIL THE SEAL AND SIGNATURE OF THE RESPONSIBLE REGISTRANT APPEARS ON THE DRAWING, AND PROPER PERMIT FORMS AND RELATED FEES ARE TRANSMITTED BY THE OWNER, OWNER'S AGENT OR CONTRACTOR TO THE AUTHORITY HAVING JURISDICTION.

| DATE | ISSUED FOR | REV |
|------------|-----------------------|-----|
| 10/12/2017 | PLANNING SUBMITTAL | |
| 10/27/2017 | PEMB COORDINATION | |
| 12/15/2017 | PLANNING RE-SUBMITTAL | |
| 12/15/2017 | PERMIT | |
| | | |
| | | |
| | | |
| | | |
| | | |
| | | |

| Project Manager | Drawn |
|-----------------|-------------------|
| B. COLBURN | N. NGUYEN |
| Project Leader | Checked |
| B. COLBURN | M. GOOD |
| Date | Dept Mgr Approval |
| 10/01/2017 | M. GOOD |

Client
 Palmetto NFM - Hancock Bridge PKWY, LLC.
 P.O. BOX 1615
 THOMASVILLE, GA 31792
 Office: (863) 808-1320
 Contact: Jeff Lazenby


Project
 DOLLAR GENERAL
 4055 Hancock Bridge Parkway
 North Fort Myers (Lee County), FL
 Section 9, Township 44S., Range 24E.

Drawing Title

POWER POLE DETAILS


DO NOT SCALE DRAWING

| Project No. | Drawing No. |
|----------------|-------------|
| JCDT17.0313.00 | E3 |

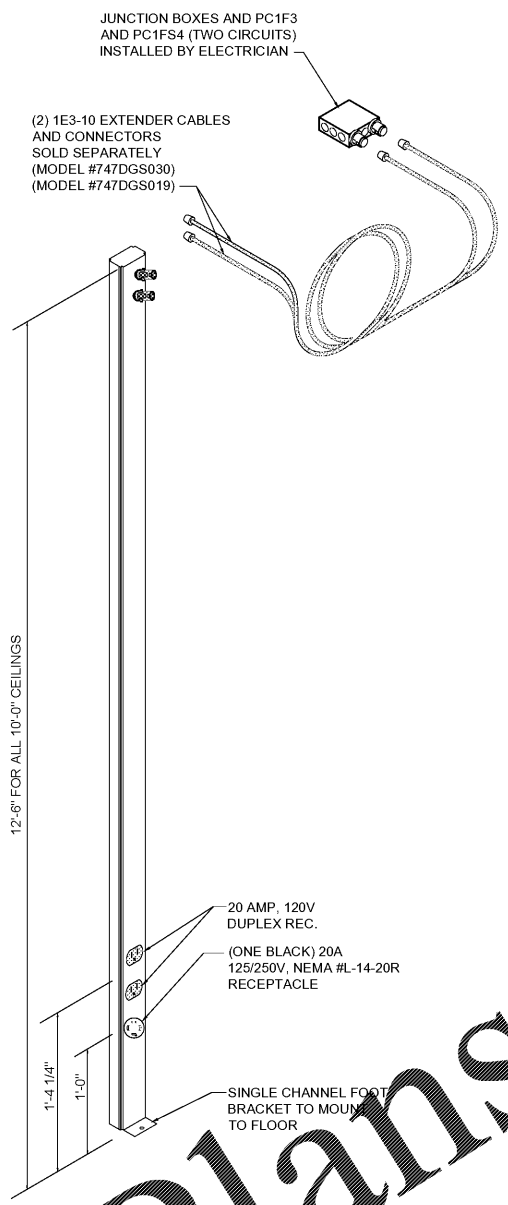


747DGS020-12BK
COOLER/FREEZER POWER POLE
 Scale: N.T.S.

| COOLER/FREEZER POWER POLES | | |
|----------------------------|----------------|--|
| Qty. | D&P Part No. | Power Pole Description |
| 1 | 747DGS030A | 120/250 Cable kit for freezer |
| 1 | 747DGS019A | Cable kit for 120 volt cooler |
| 1 | 747DGS020-12BK | 120/250 volt power pole with NEMA L14-20 connection 120 volt 1 circuit power pole |

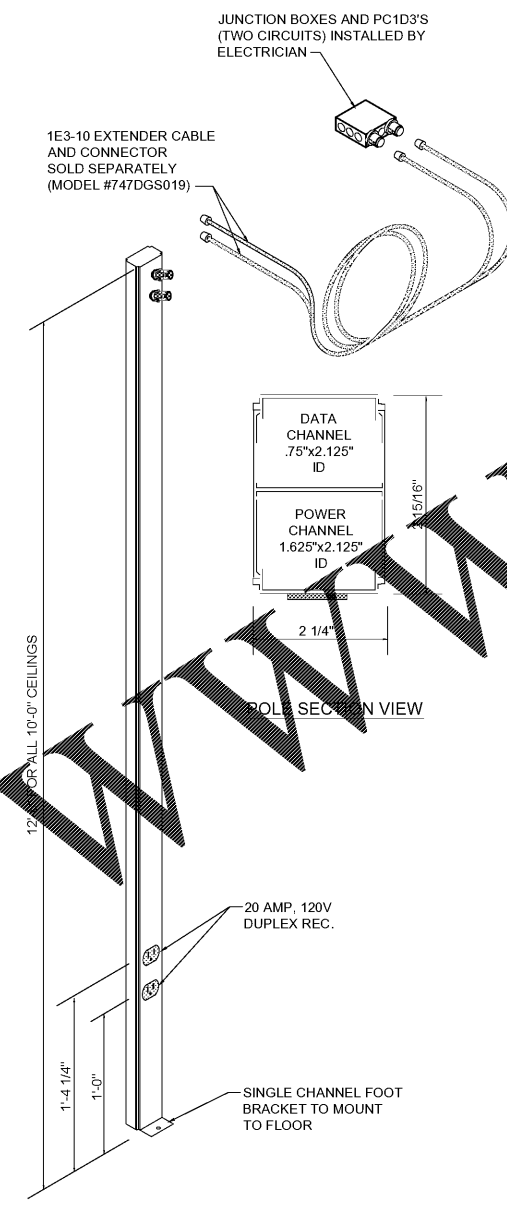

747DGS019-12'
COOLER POWER POLES
 Scale: N.T.S.

| COOLER/FREEZER POWER POLES | | |
|----------------------------|--------------|---|
| Qty. | D&P Part No. | Power Pole Description |
| 2 | 747DGS019 | Cable kit for 120 volt cooler |
| 2 | 747DGS019-12 | 120 volt 2 circuit power pole |
| 2 | 747DGS030-12 | 120/250 volt power pole with NEMA L14-20 connection |
| 2 | 747DGS030 | Cable kit for 120/250 volt for freezer |

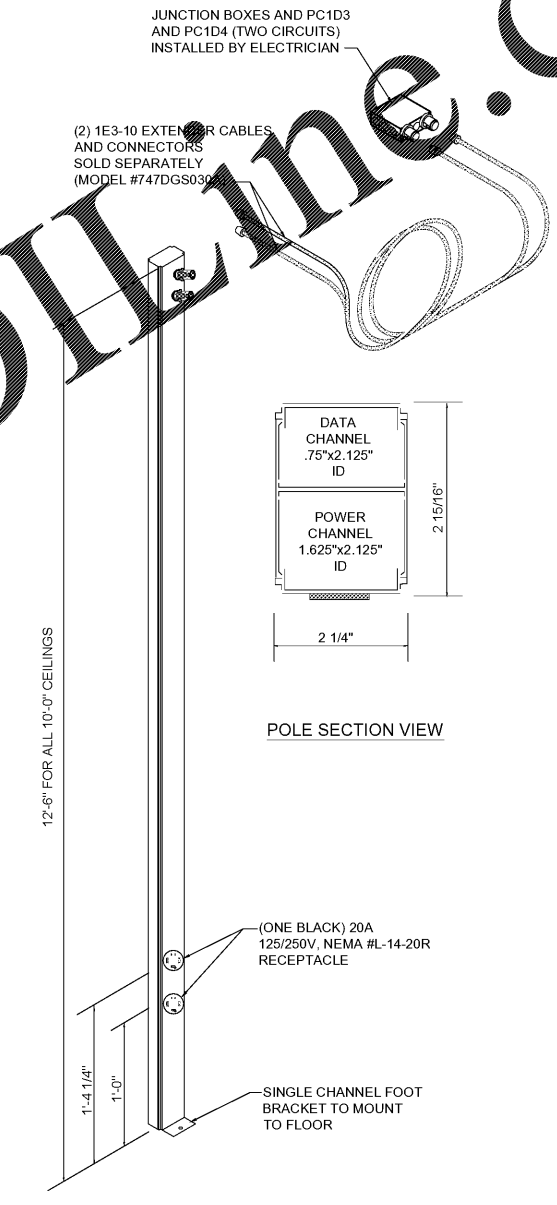

747DGS030-12'
FREEZER POWER POLES
 Scale: N.T.S.

- ALL POWER POLES SHALL BE BLACK
 ALL WHIPS SHALL BE 10'

1 COOLER/FREEZER POWER POLE DETAILS
 Scale: N.T.S.

Order Plans @

WWW.LDILLINE.COM