

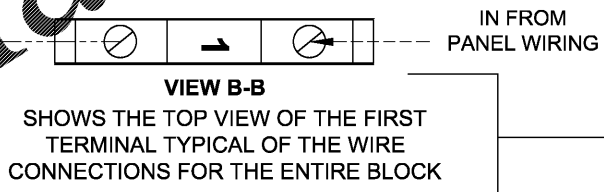
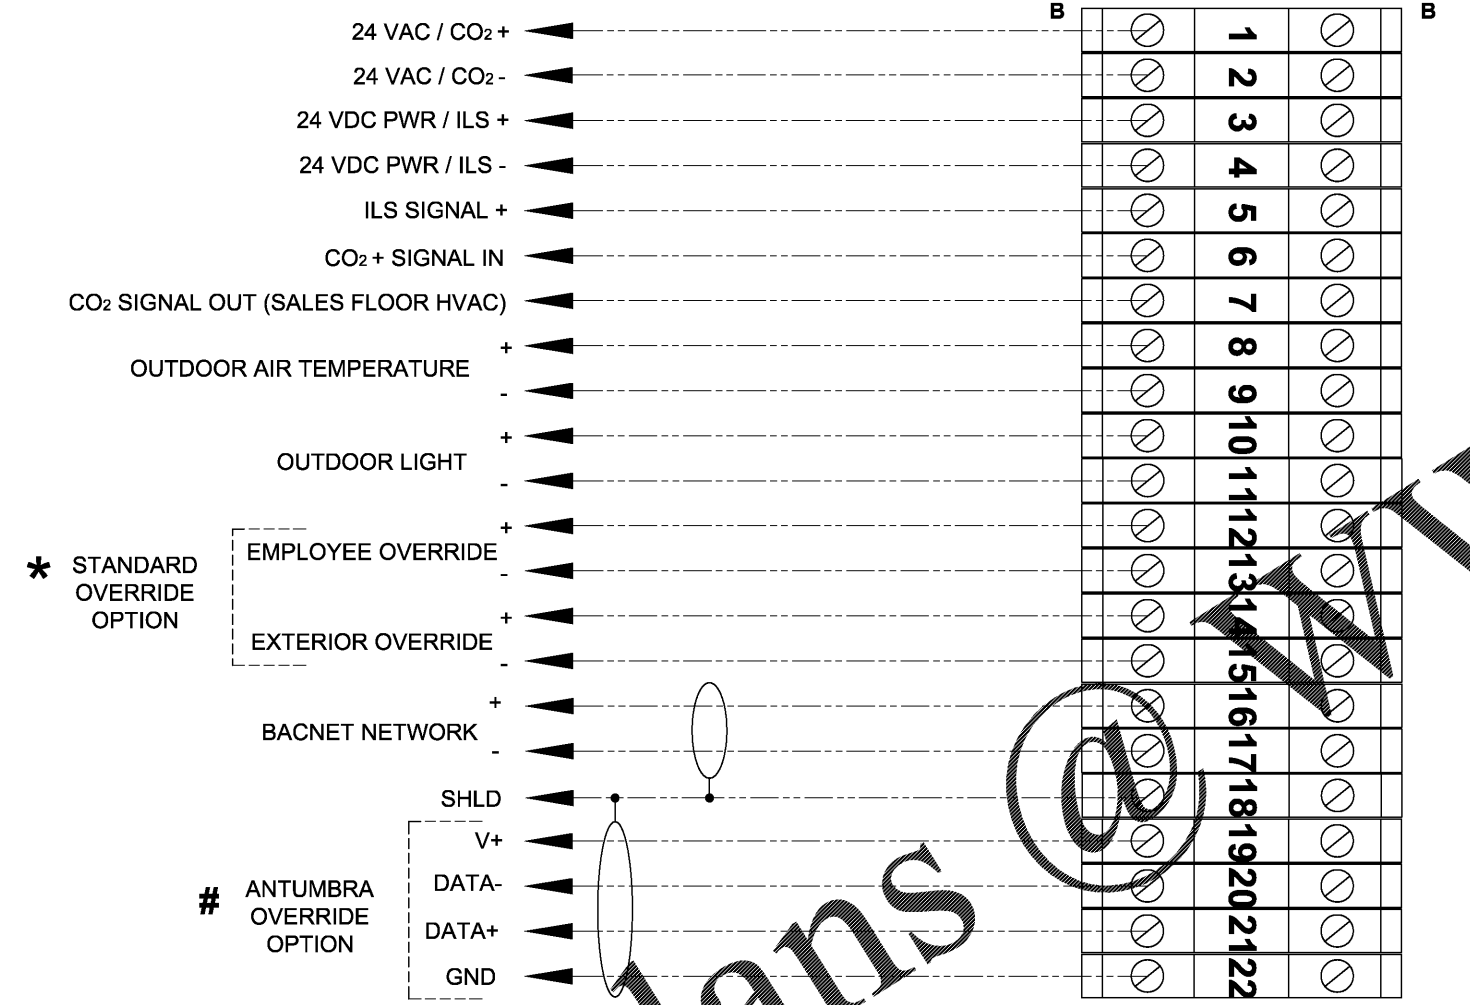


Order Plans

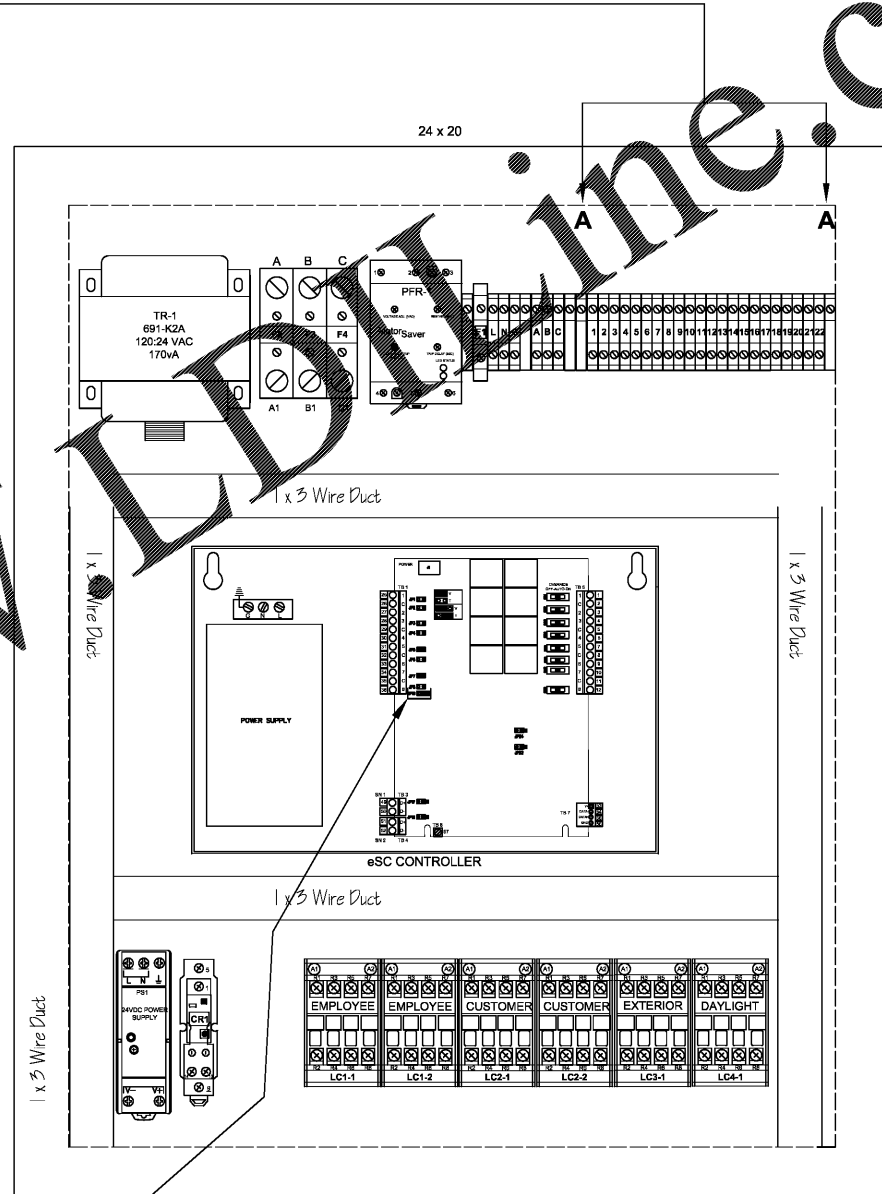

VIEW A-A
TERMINAL BLOCK WITH WIRING TO FIELD DEVICES

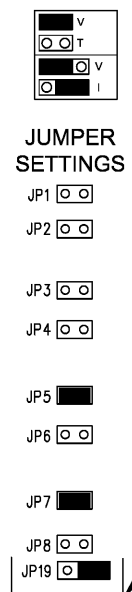

DETAIL TAG	OVERRIDE USE	CONNECTION TO
*	TO BE USED WITH STANDARD OVERRIDE	ESC I/O TERMINALS
#	TO BE USED WITH ANTUMBRA OVERRIDE	OVERRIDE COMMUNICATION SUBNET

TELECONTROL SYSTEMS INC.
286 Commercial Street
Manchester, NH 03103

philips telecontrol
some and simplicity

DOLLAR TREE
DISTRIBUTION FRAME
(FOR REFERENCE ONLY)

REVISION: (PART NUMBER 94-327)	DATE:
ADD NEW CONTROLLER TO DESIGN (ECN 2167)	4/11/14
ADD INTERCONNECTION INFORMATION FOR AUXILIARY I/O PANEL (ECN 2234)	8/28/14
ADD ANTUMBRA OPTION (ECN 2234)	8/13/14

DRAWN: W.P.C.	CHECKED: R.S.R.
------------------	--------------------

ENERGY MANAGEMENT PLAN
EM-3 of 4