

PRANGER GROUP INC. PROJECT MANAGER

PROJECT NUMBER 5748

BUFFALO WILD WINGS BIRMINGHAM 1416 4th AVENUE SOUTH, BIRMINGHAM, AL 35233



BUFFALO WILD WINGS

DRAWING ISSUE table with columns for NO, DATE, DESCRIPTION, and a grid for issue tracking.


Drawing Title: DOOR, FRAME, WINDOW TYPES & SCHEDULES HARDWARE

A701


DOOR SCHEDULE table with columns: DOOR NO, TYPE, SIZE, DOOR THICK, MATL, FINISH, TYPE, FRAME, HEAD, JAMB, SILL, HARDWARE GROUP, REMARKS. Includes rows for ENTRY, QUEUING, MEN'S RESTROOM, WOMEN'S RESTROOM, STALL, OFFICE, KITCHEN, and TAKE-OUT.

WINDOW SCHEDULE table with columns: NO, SIZE (WIDTH x HEIGHT), MATERIAL, GLAZING, FINISH, REMARKS. Includes rows A through G for various storefront and spandrel glass types.


GLASS SCHEDULE table with columns: ITEM, DESCRIPTION, SPECIFICATION. Lists specifications for monolithic, insulated, and spandrel glass.

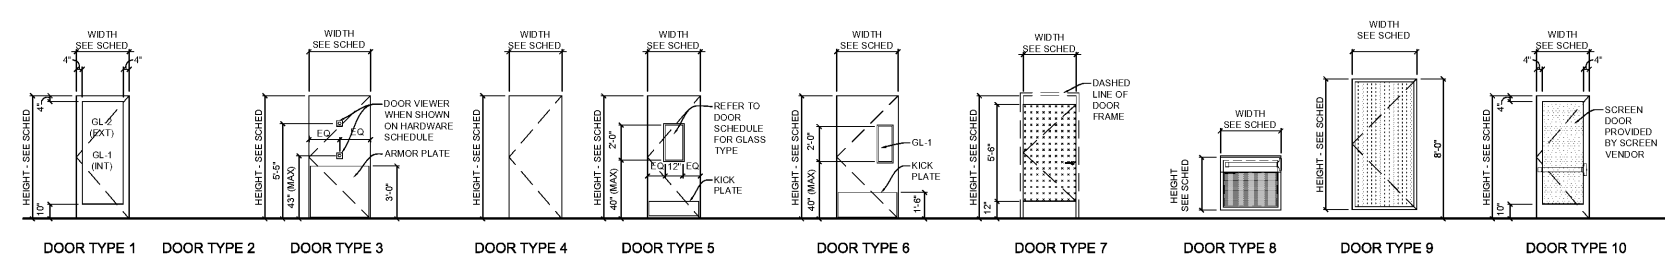

1A TYPICAL DOOR TYPES 1/4" = 1'-0"

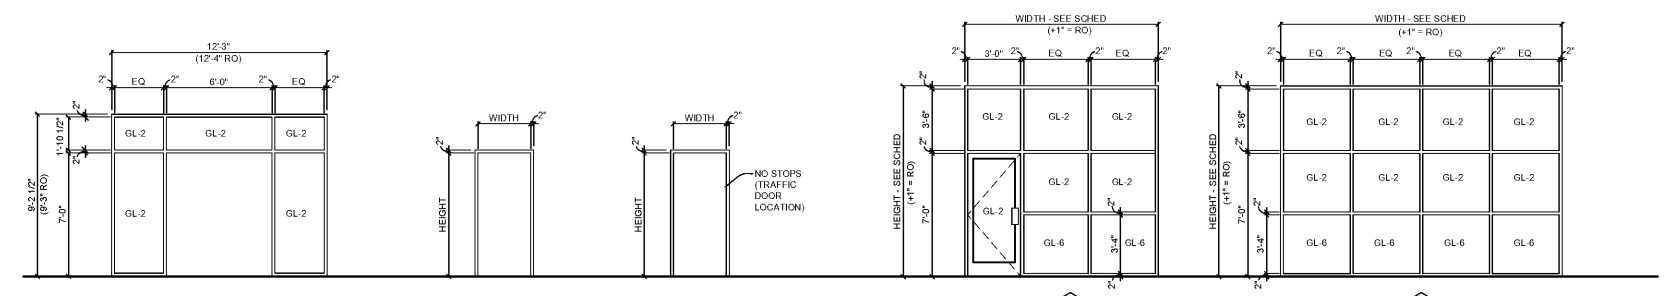

1B TYPICAL FRAME TYPES 1/4" = 1'-0" 1C TYPICAL WINDOW TYPES 1/4" = 1'-0"

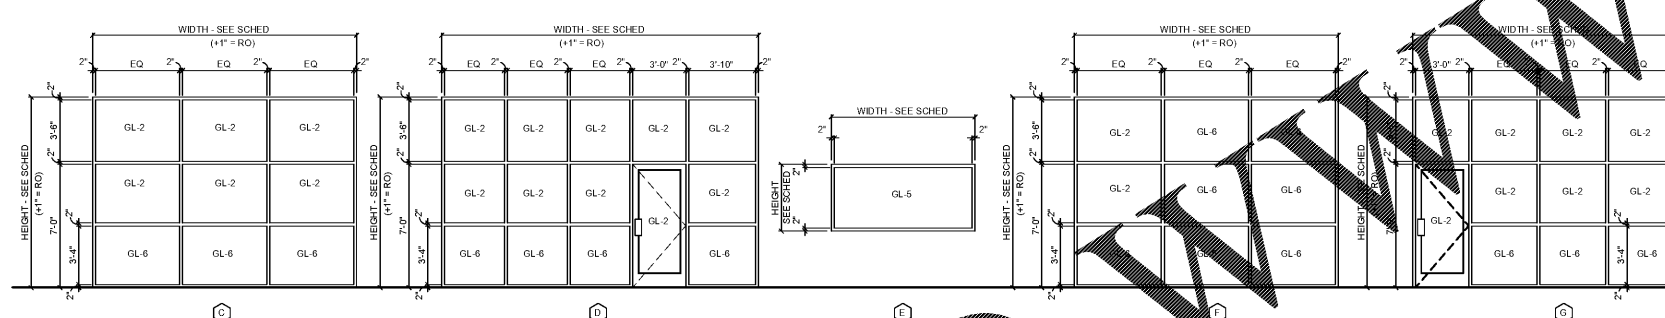

HARDWARE SCHEDULE

HARDWARE SCHEDULE table listing hardware items for various door groups (1-16) and their specifications, including hinges, locks, weatherstrips, and door seals.

REMARKS section containing detailed notes for door and window specifications, including material finishes, hardware requirements, and installation instructions.