


Order Plans @

WWW.LDILINE.COM

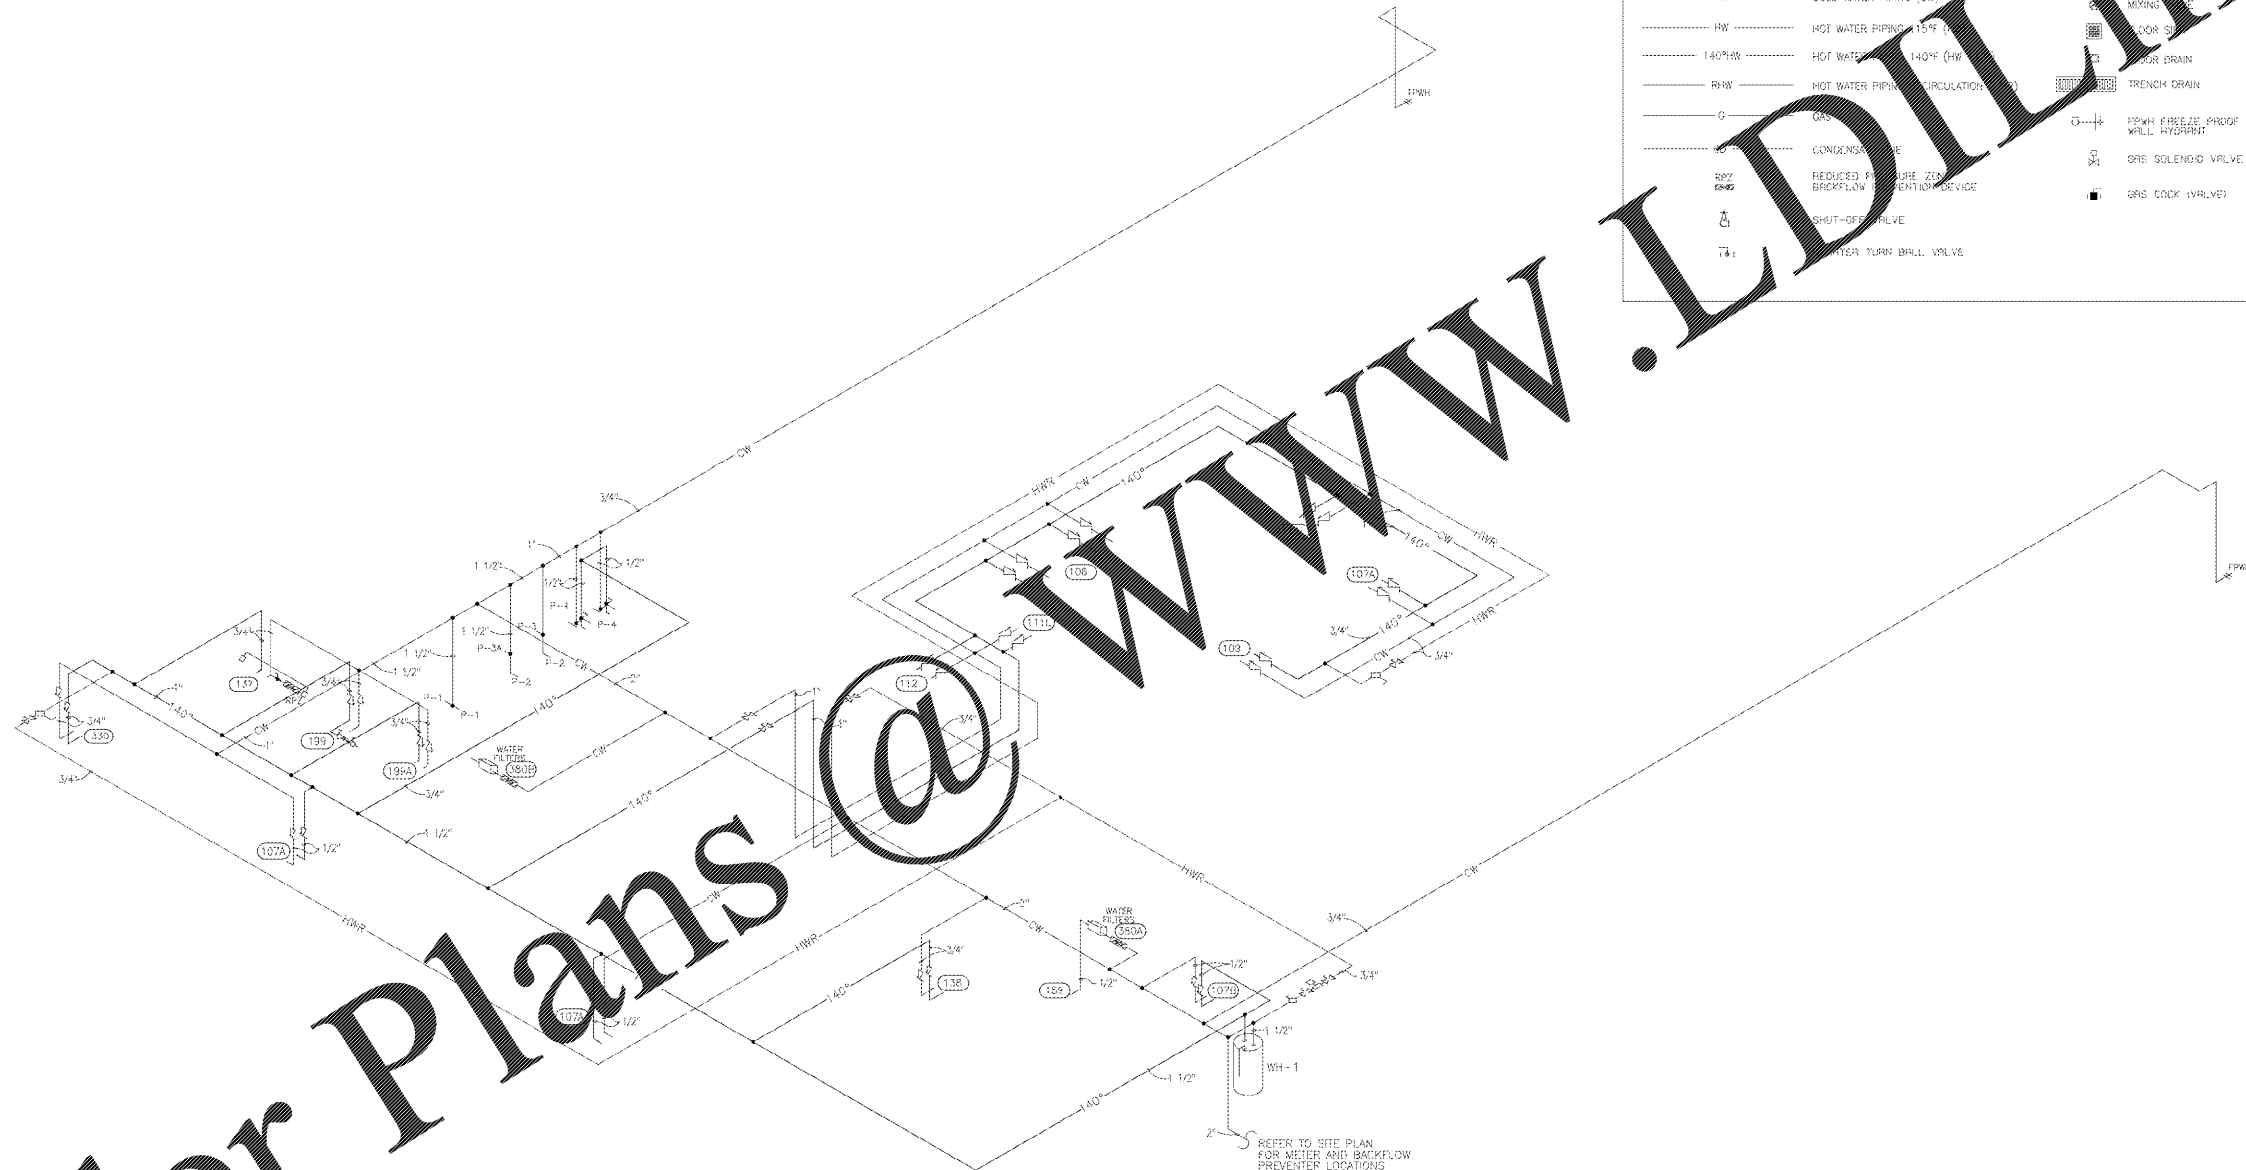

LEGEND

| | | | |
|----------|---|---|-------------------------------|
| W | SANITARY WASTE | ⏏ | CHECK VALVE |
| EW | EXISTING SANITARY WASTE | ⊕ | GAS METER |
| EV | EXISTING VENT | ⊕ | WATER METER |
| EGW | EXISTING GREASE WASTE | ⊕ | BE AUTO EXISTING |
| GW | GREASE WASTE | ⊕ | BALANCED CHECK VALVE |
| -V- | VENT | ⊕ | REGULATING VALVE |
| --- | SCHEDULE 40 PVC PIPING | ⊕ | REGULATING VALVE |
| CW | COLD WATER PIPING (CW) | ⊕ | MIXING VALVE |
| HW | HOT WATER PIPING (150°F) | ⊕ | WATER STOP |
| 140°F HW | HOT WATER PIPING (140°F) (HW) | ⊕ | TOUR DRAIN |
| RHW | HOT WATER PIPING (CIRCULATION) | ⊕ | TRENCH DRAIN |
| G | GAS | ⊕ | FRW FREEZE PROOF WALL HYDRANT |
| --- | CARBON MONOXIDE | ⊕ | DRS SOLENOID VALVE |
| --- | REDUCED FLOW BACKFLOW PREVENTION DEVICE | ⊕ | DRS COCK VALVE |
| --- | SHUT-OFF VALVE | | |
| --- | WATER TURN BALL VALVE | | |

1 POTABLE WATER DIAGRAM
P203

CERTIFICATION

PRANGER GROUP INC.
PROJECT MANAGER

PROJECT NUMBER
5748

BUFFALO WILD WINGS
BIRMINGHAM
1416 4th AVENUE SOUTH,
BIRMINGHAM, AL 35233

BUFFALO WILD WINGS

| NO | DESCRIPTION | DATE |
|----|-------------|------|
| 1 | | |
| 2 | | |
| 3 | | |
| 4 | | |
| 5 | | |
| 6 | | |
| 7 | | |

Drawing Title
WATER & GAS RISER DIAGRAM

P203