
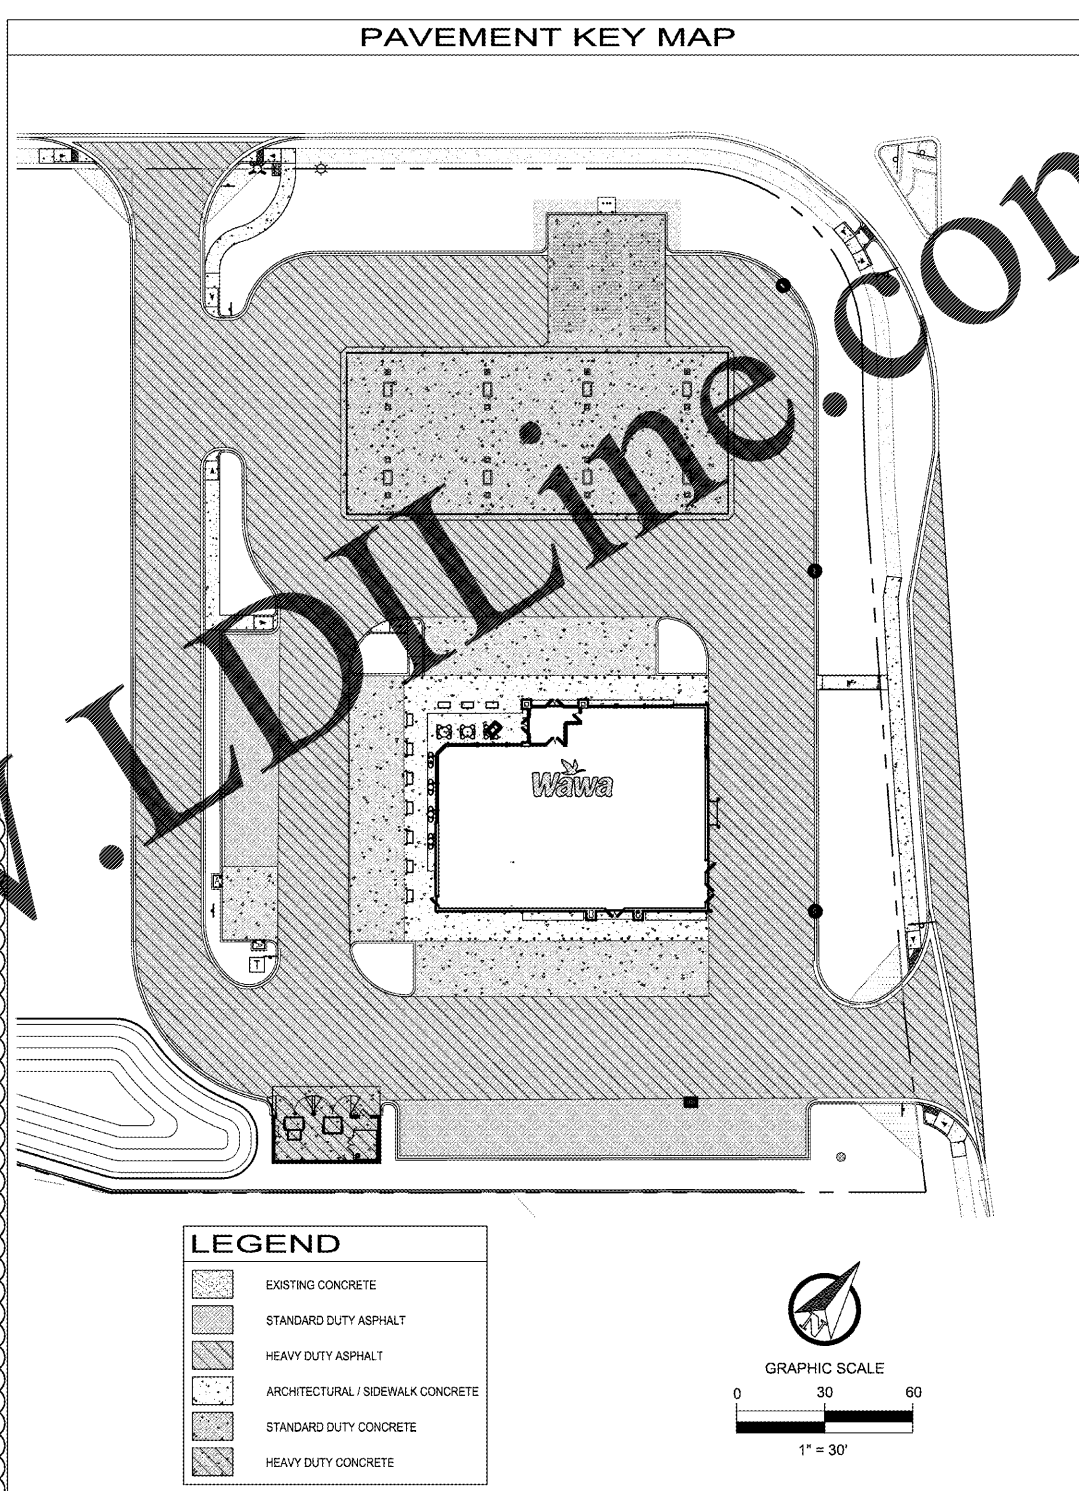
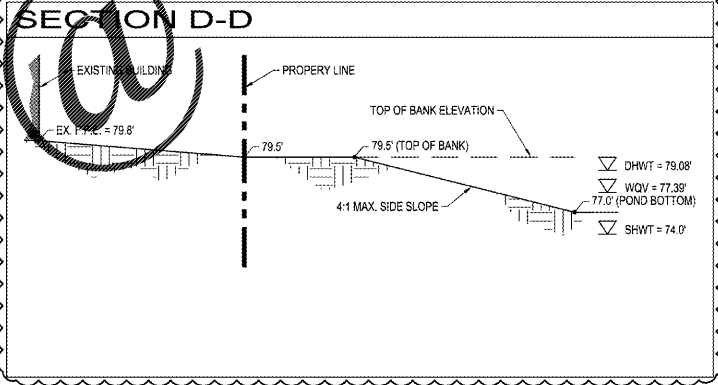
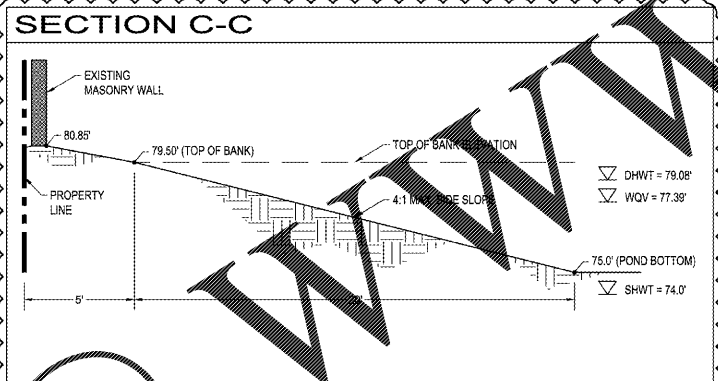
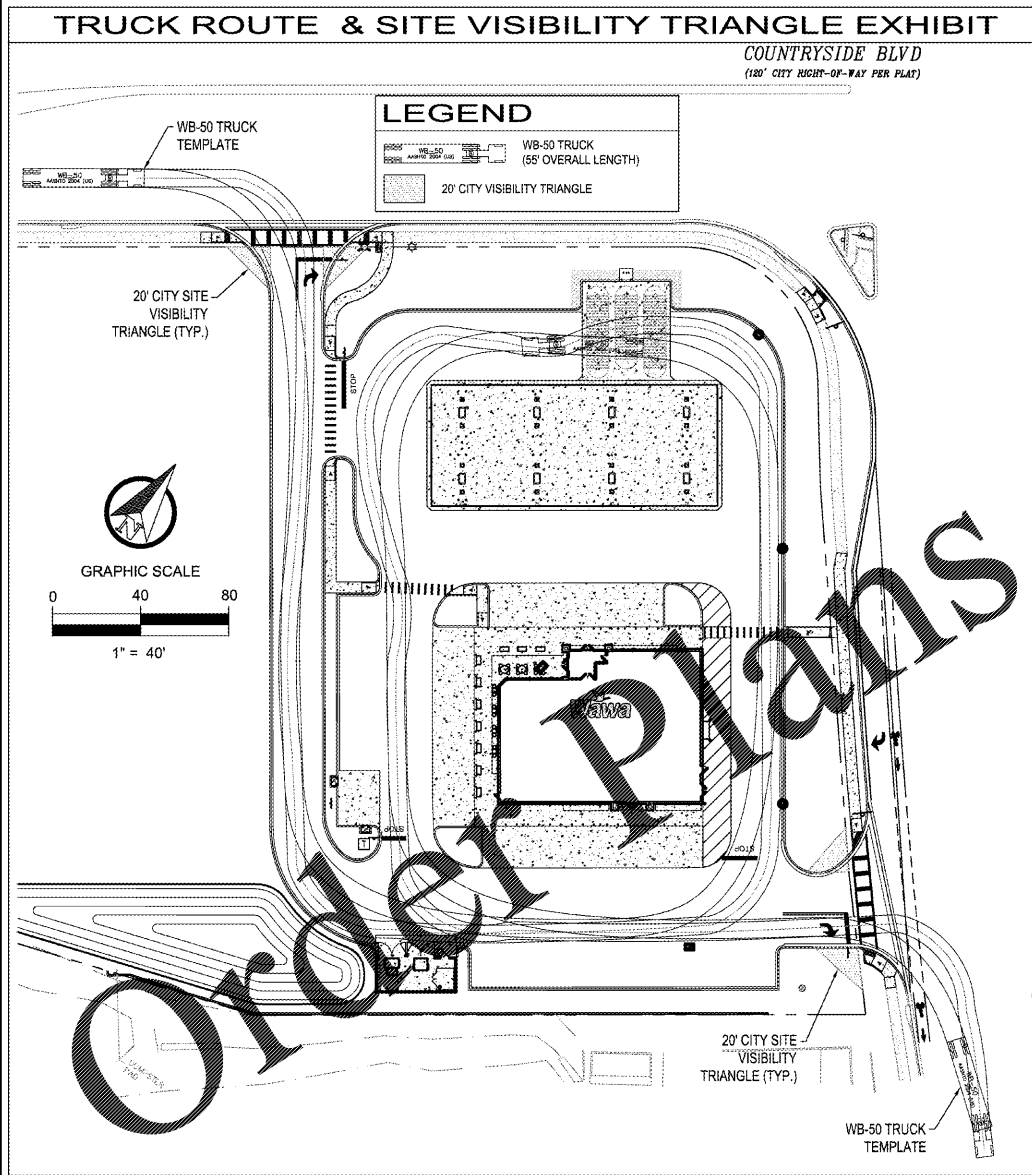
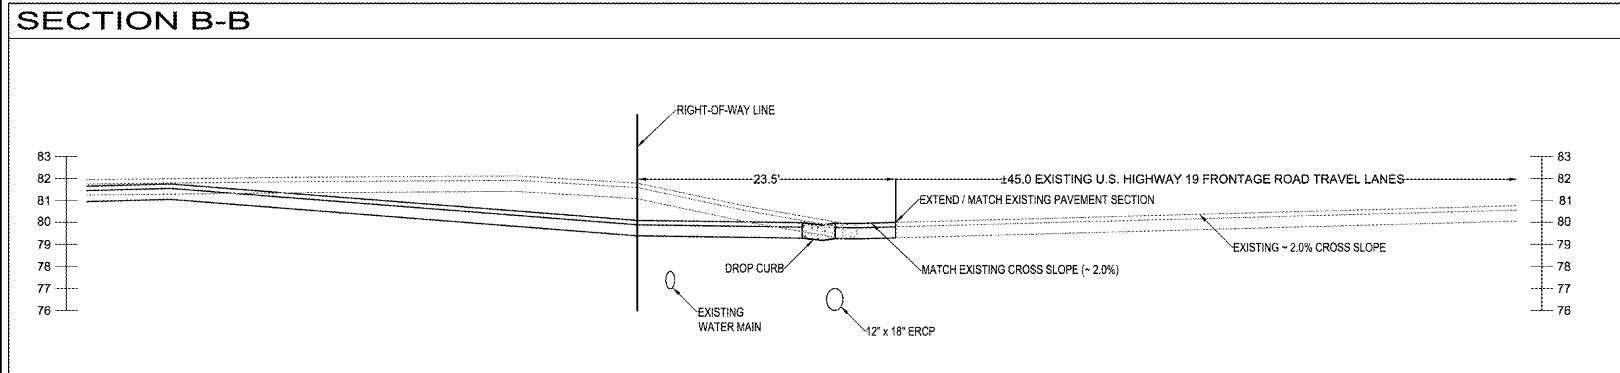


THIS DOCUMENT, TOGETHER WITH THE CONCEPTS AND DESIGNS PRESENTED HEREIN, AS AN INSTRUMENT OF SERVICE, IS INTENDED ONLY FOR THE SPECIFIC PURPOSE AND CLIENT FOR WHICH IT WAS PREPARED. REUSE OF AND IMPROPER RELIANCE ON THIS DOCUMENT WITHOUT WRITTEN AUTHORIZATION AND ADAPTATION BY BOWMAN CONSULTING SHALL BE WITHOUT LIABILITY TO BOWMAN CONSULTING.

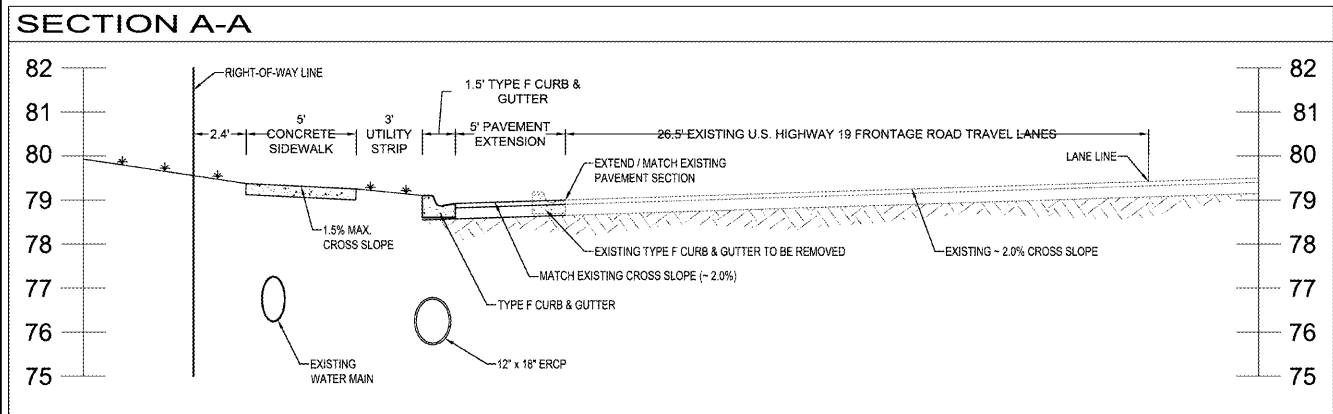


Bowman CONSULTING

Professional Engineer
Certificate of Authorization License No. 30482

Bowman Consulting Group, Ltd.
One Urban Centre
4850 W. Kennedy Blvd.
Suite 600
Tampa, FL 33609
Phone: (813) 509-2403
www.bowmanconsulting.com
© Bowman Consulting Group, Ltd.

GENERAL DETAILS
WAWA
COUNTRYSIDE BLVD & U.S. HWY 19
CLEARWATER, PINELLAS COUNTY
FLORIDA

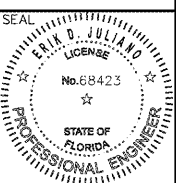

ERIK D. JULIANO, P.E. LICENSE NO. 68423 05/24/2017	
PLAN STATUS	
02/10/17	FDOT ACCESS REVIEW
03/09/17	CITY REVIEW
05/16/17	CITY REVIEW
DATE	DESCRIPTION
JM	JM
DESIGN	DRAWN
	CHKD
SCALE AS SHOWN	
JOB No. 010455-01-002	
DATE 05/24/2017	
FILE C-9.0 DETAILS.DWG	

FDOT PERMIT (2017-A-799-007, 2017-D-799-005)
ROADWAY SECTION 15150 / SR No. 55, MP 22.117-22.182

SHEET **C9.3**