
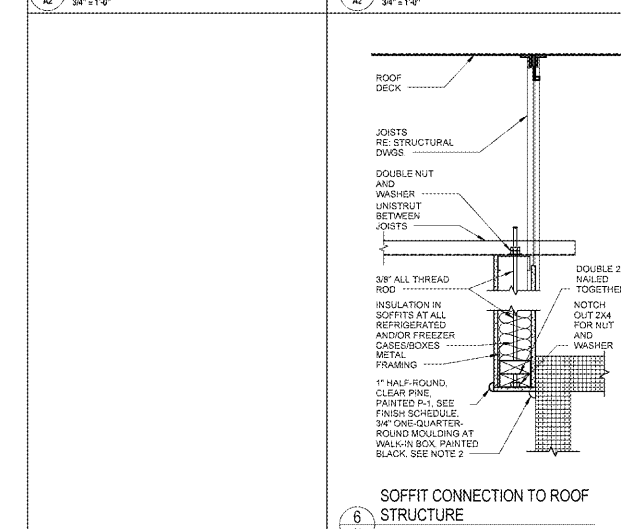
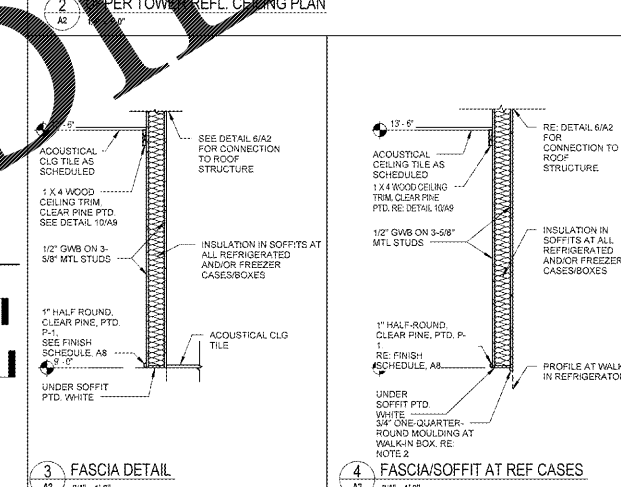


NO.	DATE	DESCRIPTION	BY	CHKD.
1	01/17/2017	PRELIMINARY		
2	01/20/2017	REVISED		
3	01/23/2017	REVISED		
4	01/23/2017	REVISED		
5	01/23/2017	REVISED		
6	01/23/2017	REVISED		
7	01/23/2017	REVISED		
8	01/23/2017	REVISED		
9	01/23/2017	REVISED		
10	01/23/2017	REVISED		
11	01/23/2017	REVISED		

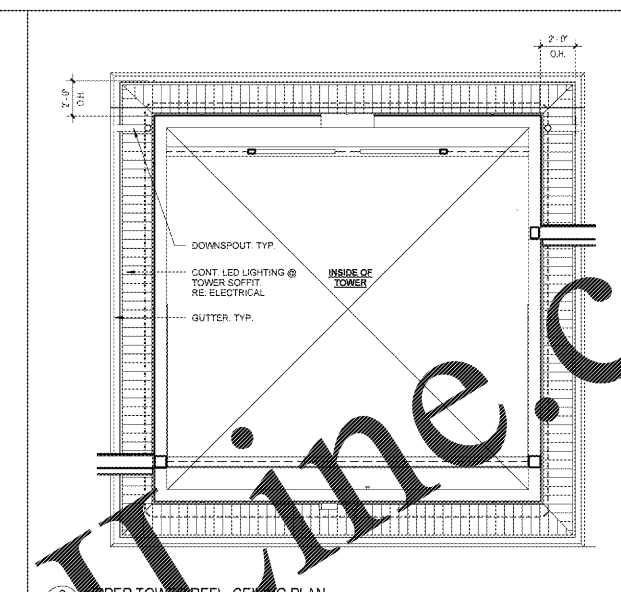







**GENERAL NOTES**

- REFER TO SHEET "E2" FOR LIGHTING INFORMATION.
- G.C. SHALL INSTALL 3/4" ROUND MOLDING TO COMPLETELY SEAL THE GAP BETWEEN THE SOFFIT WALL AND WALK-IN REFRIGERATOR. PAINT MOLDING COLOR BLACK.
- G.C. SHALL PROVIDE BATT INSULATION TO FILL SOFFIT ALONG ENTIRE AREA IN CONTACT WITH WALK-IN REFRIGERATOR OR FREEZER.
- ANY EXPOSED GWB CEILING SHALL BE PAINTED COLOR WHITE.
- GWB CEILING CONSTRUCTION: 1/2" 16 GA. METAL STUDS @ 24" O.C. INSULATED, U.N.O.
- REFER TO SHEET "M1" FOR AIR DIFFUSERS AND RETURN AIR GRILLES INFORMATION.
- NO ACCESS PANELS IN FREEZERS.
- REFER TO INTERIOR FINISH SCHEDULE, SHEET A8 FOR CEILING SPECIFICATIONS.

**REFLECTED CEILING PLAN LEGEND**

(M)	MUSIC SYSTEM SPEAKER	
(T)	WALL MOUNTED MUSIC SYSTEM SPEAKER	
(D)	4-WAY DIFFUSER	RETURN
(E)	3-WAY DIFFUSER	EXHAUST
(F)	2-WAY DIFFUSER	
(G)	2-WAY DIFFUSER	
(H)	1-WAY DIFFUSER	
(L)	LINEAR DIFFUSER	

VERIFY DIFFUSER TYPE WITH MHC PLAN SHEET M1. REFER TO MECHANICAL SHEETS FOR MORE INFORMATION.

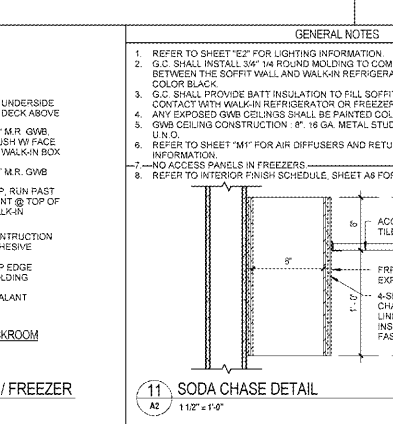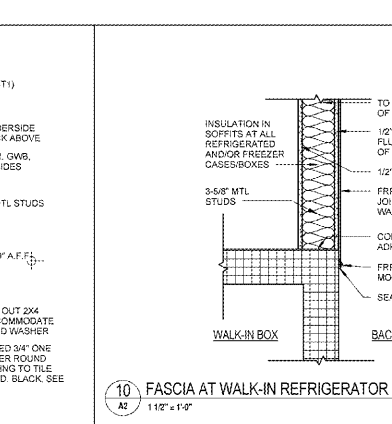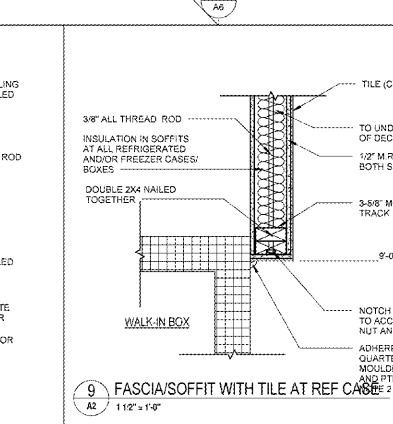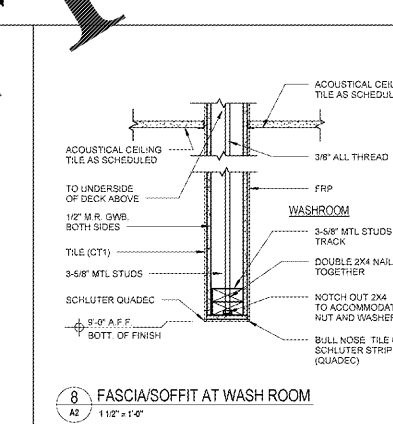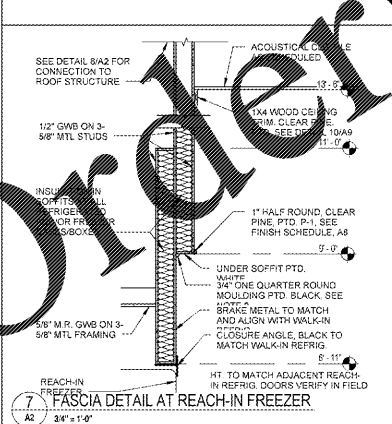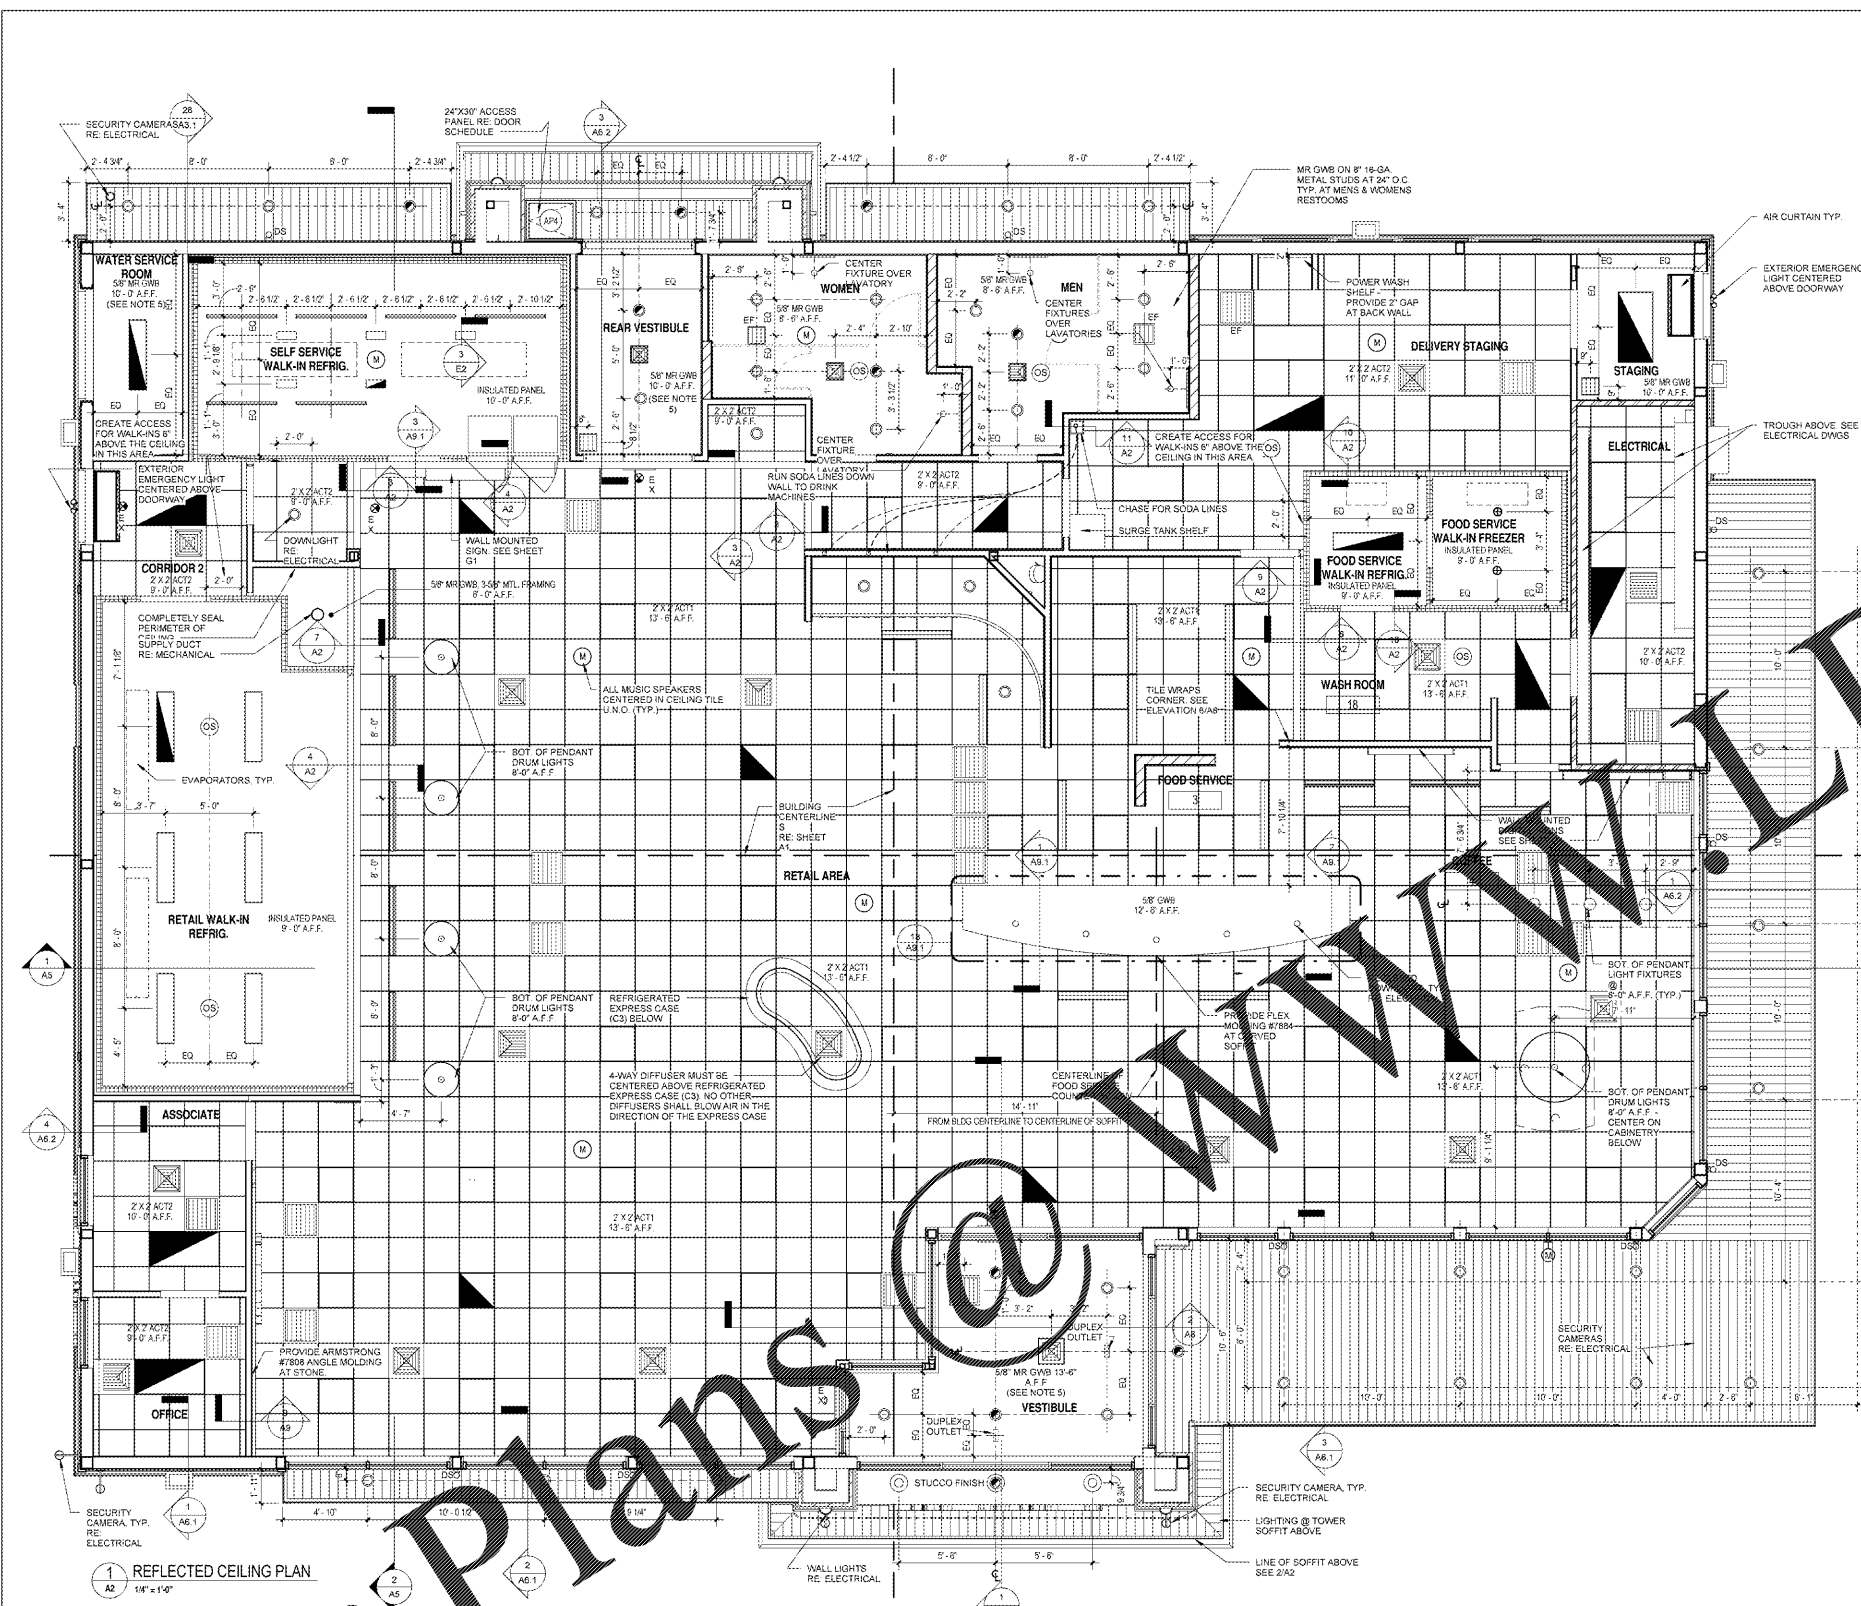

Order Plans @ www.rjg.com