



Order Plans

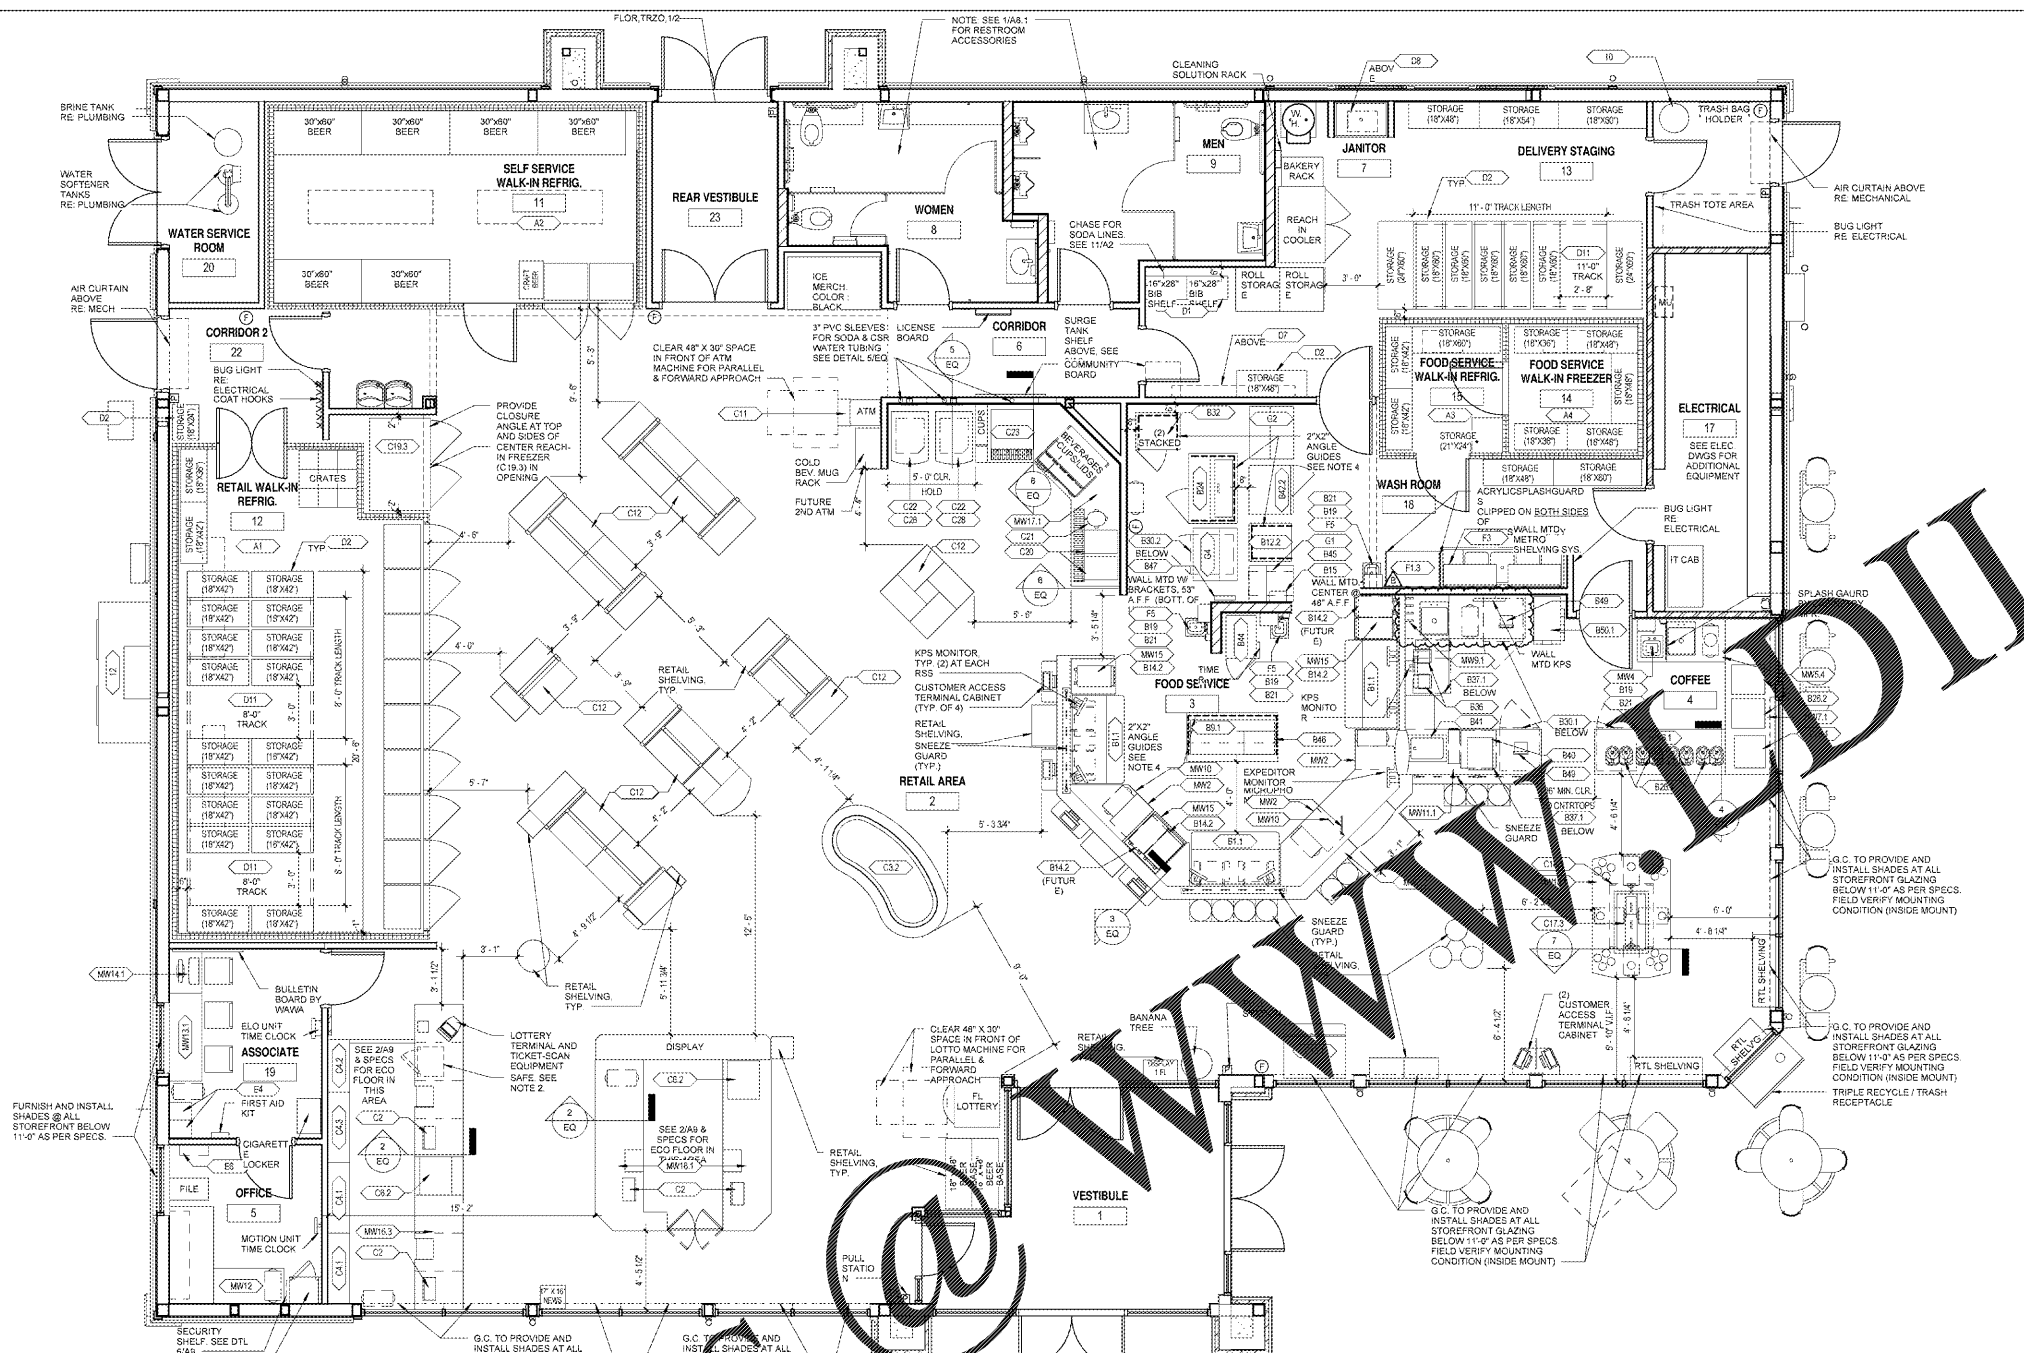

1 EQUIPMENT PLAN  
EQ 1/4" = 1'-0"

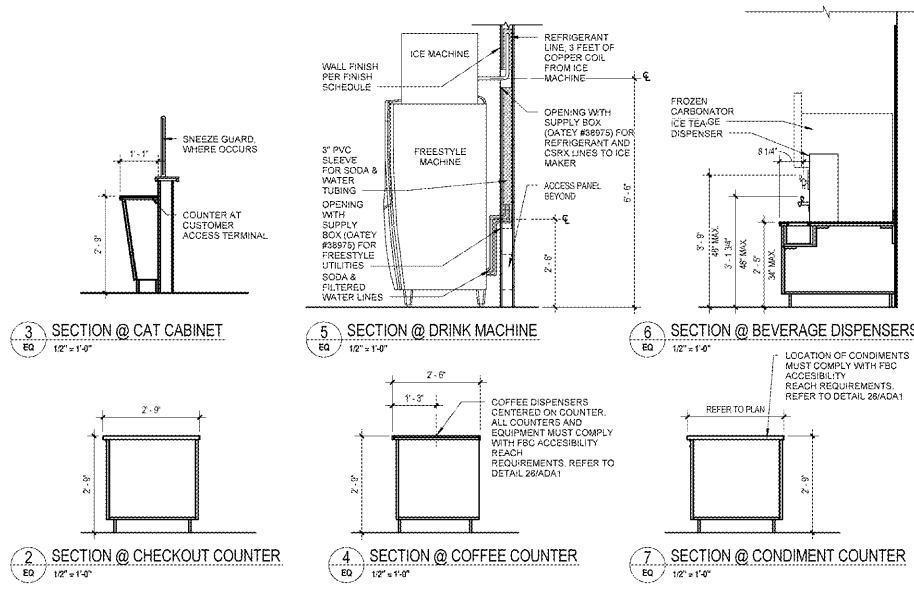

EQ#	DESCRIPTION	INSTALLED BY


**LEGEND**

(1) LOCATED IN TRASH COMPOUND. SEE SHEET A16

ATM AUTOMATIC TELLER MACHINE

(2) FIRE EXTINGUISHER. LOCATE TOP OF UNIT 48" MAX AFF

(3) EQUIPMENT NUMBER. SEE EQUIPMENT SCHEDULE

(4) SPLASH GUARD

(5) MUSIC SYSTEM ON 12" X 18" SHELF

(6) 1/2" PVC TUBE WITH THREADED CAP 30" IN LENGTH. MTD. VERTICALLY TO WALL WITH METAL STRAPS

**GENERAL NOTES**

1. FLOOR ANCHORS: ALL TOP TRACK ROLLING STORAGE SHELVES SYSTEMS MUST BE BOLTED TO THE FLOOR TO KEEP THE SYSTEM FROM MOVING. G.C. TO BOLT THE TRIANGULAR FOOT PLATES OF THE STATIONARY UNITS WITH 3/8" DIAMETER SELF-ANCHORING BOLTS TO EXTEND INTO THE FLOORING MATERIAL AT LEAST ONE INCH.

2. G.C. TO BOLT TWO SAFES TO THE FLOOR. ONE IN THE MANAGER'S OFFICE AND ONE AT CHECKOUT CORE.

3. WALK-IN BOX MANUFACTURER TO PROVIDE VINYL BASE FOR INTERIOR OF BOXES ONLY.

4. PROVIDE 2" X 2" ANGLE GUIDES FOR EQUIPMENT AS NOTED. 3 SIDES.

1925 Prospect Ave  
Orlando, FL 32814  
P (407) 661-9100  
F (407) 661-9101  
www.cpa.com

**CLIENT NAME**  
WAWA  
280 WEST BALTIMORE PIKE  
WAWA, PENNSYLVANIA 19083

**PROJECT NAME**  
WAWA F85FB 2017.01 STORE #5294-CNY  
28008 US 19 NORTH  
CLEARWATER, FL 33761

**SHEET TITLE**  
EQUIPMENT PLAN

201602  
DATE 01/03/2017  
FILE NO. REVIEWSHEET 07/28/2017  
BID SET 09/04/2017  
REVISED 09/06/2017

PROJECT NO.  
DATE  
PROJECT  
CHECKED  
DATE

EQ