


Order Plans

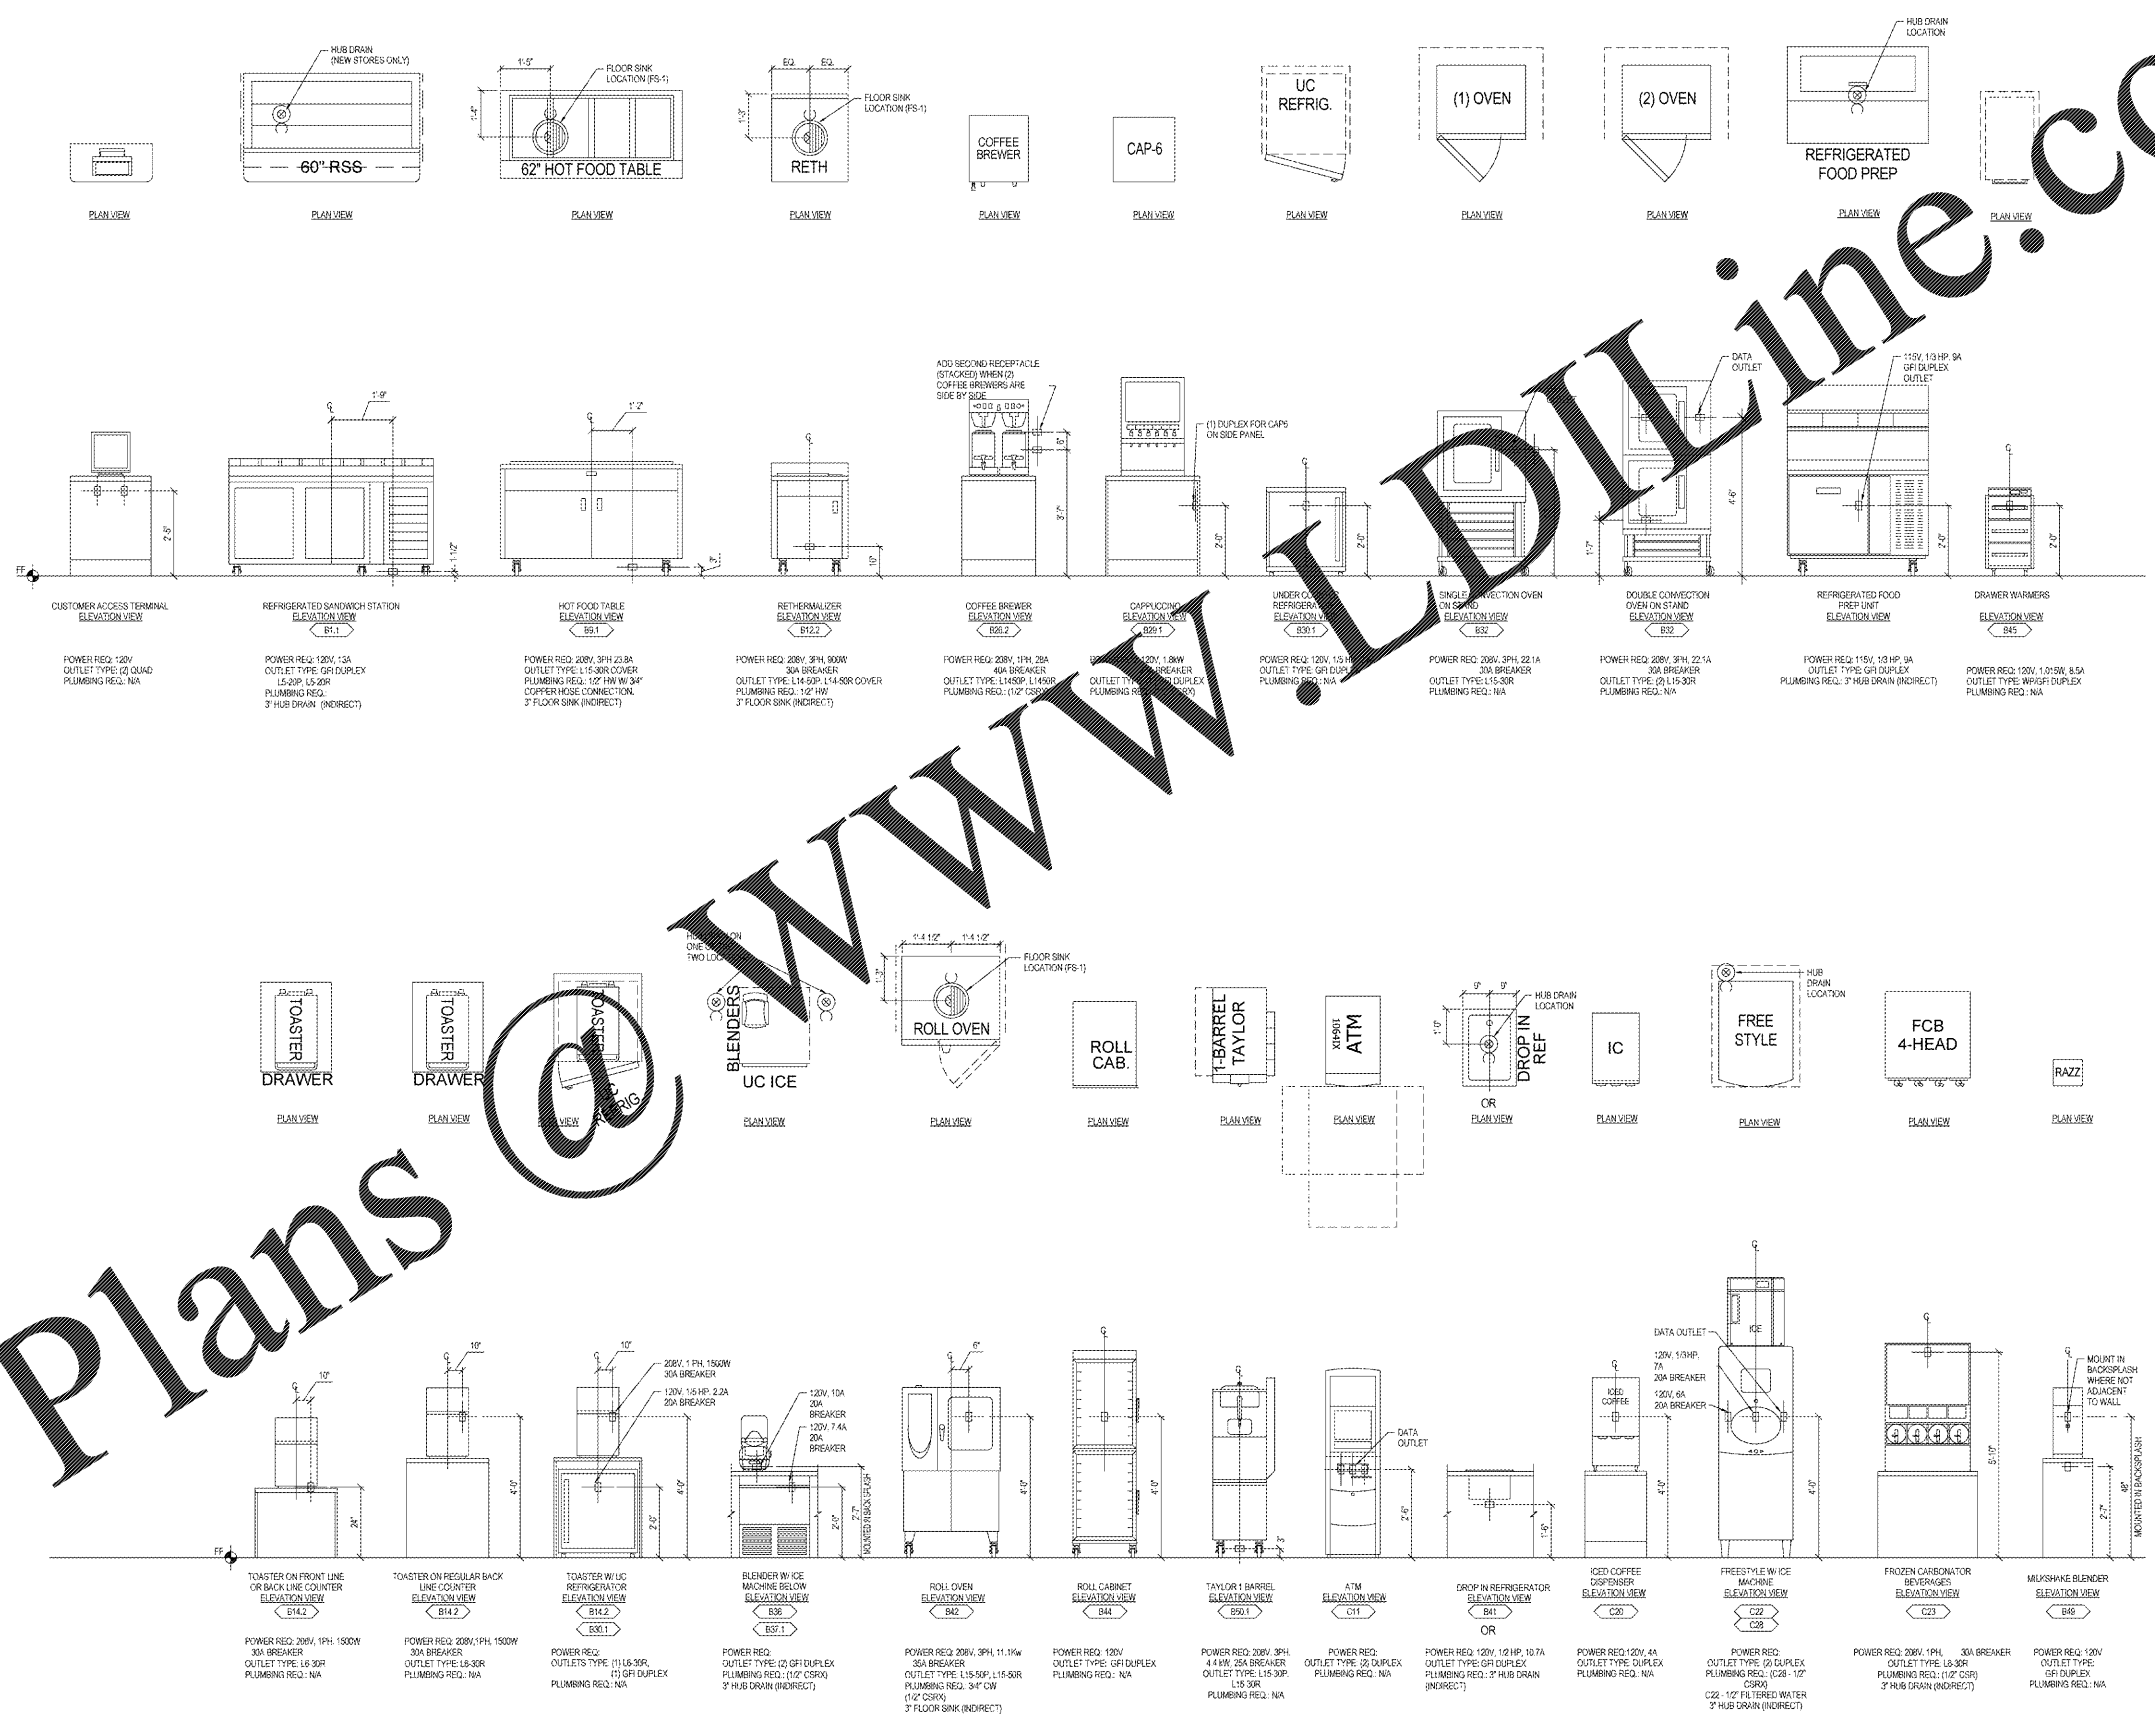

1925 Prospect Ave.
Orlando, FL 32814
P (407) 661-9100
F (407) 661-9101
www.rjg.com

RJG Architects
Engineers

CLIENT NAME
WAWA
260 WEST BALTIMORE PIKE
WAWA, PENNSYLVANIA 19063

PROJECT NAME
WAWA F85FB 2017.01 STORE #5294-CNY
26500 US 19 NORTH
CLEARWATER, FL 33761

Revision Schedule

No.	Description	Date
1	PRELIMINARY	01/17/2017
2	FIELD REVISED SET	07/26/2017
3	BID SET	09/04/2017

PROJECT NO. 2016020
DATE 01/17/2017
DESIGNER [Signature]
CHECKER [Signature]

EQ2

TYPICAL EQUIPMENT DETAILS