





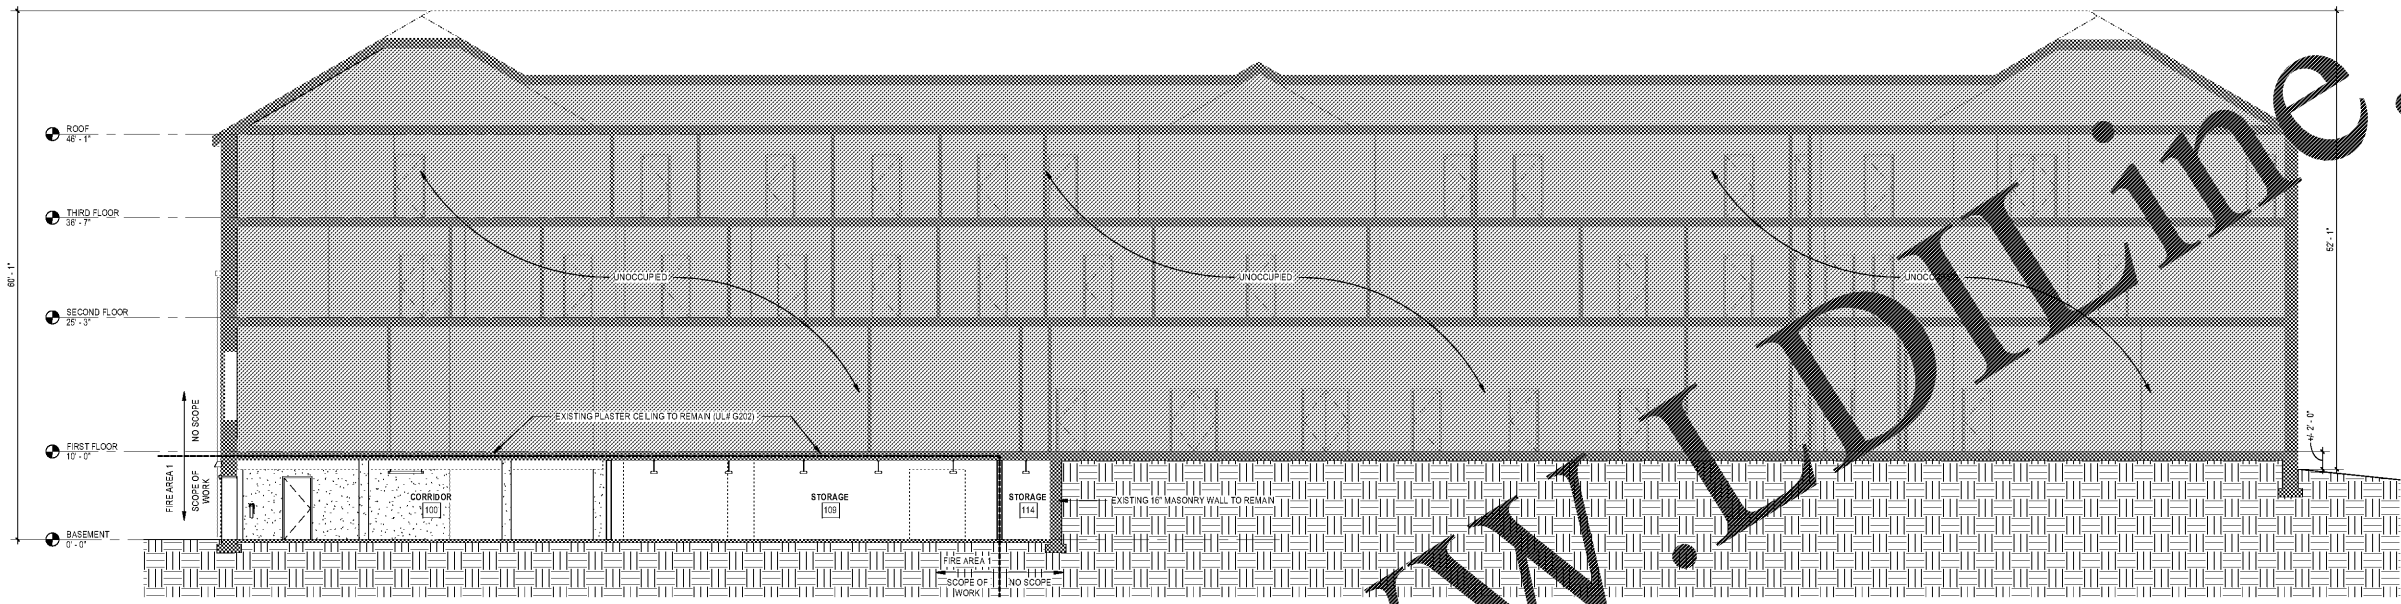

1 LIFE SAFETY BUILDING SECTION 1
 1/8" = 1'-0"

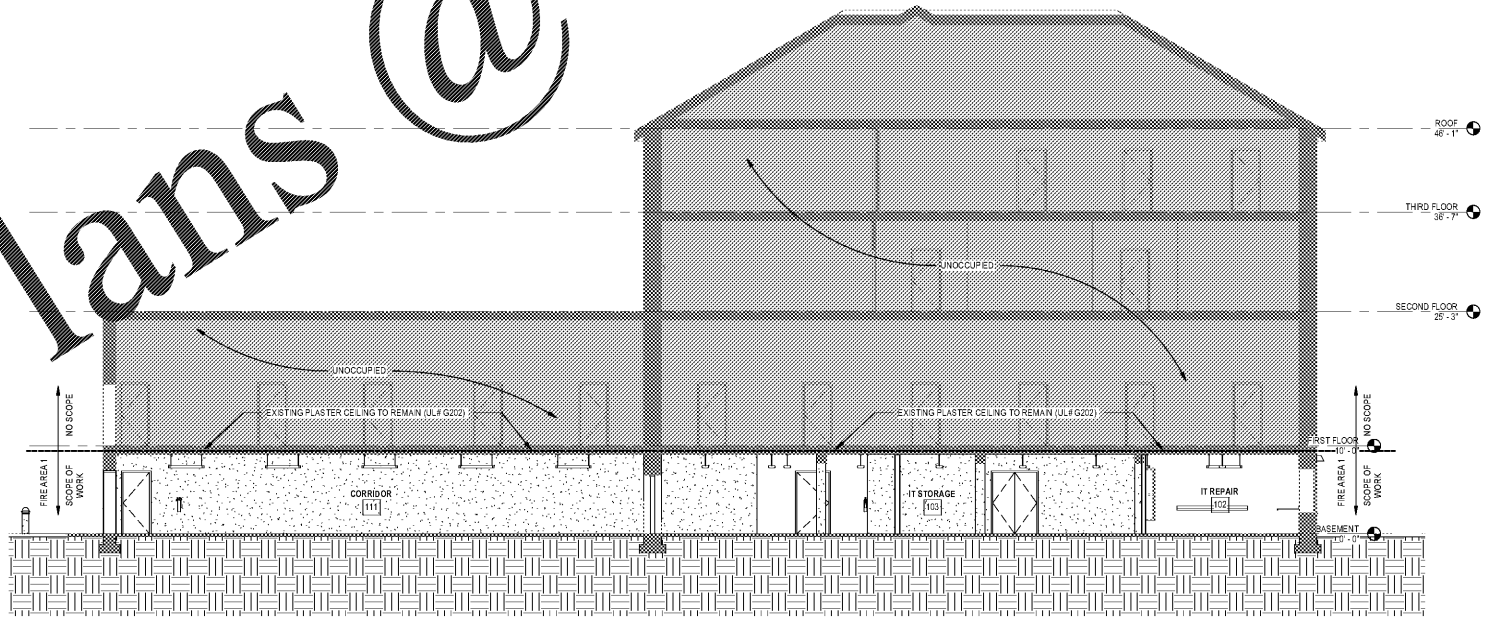

2 LIFE SAFETY BUILDING SECTION 2
 1/8" = 1'-0"

Order Plans @ WWW.WJDLINE.COM

mcMillan | Adan | smith
 ARCHITECTURE



WESTERN CAROLINA UNIVERSITY
MOORE HALL GROUND FLOOR RENOVATION
 CULLOWHEE, NC

SHEET NO.	DATE	DESCRIPTION	BY
1	03/07/18	ISSUE FOR BID	AR

PRINCIPAL IN CHARGE: RS
 PROJECT ARCHITECT: LR
 DRAWN BY: AR
 SHEET TITLE:
LIFE SAFETY BUILDING SECTIONS
 SHEET NO.:
G111
 PROJ. NO.: 017384
 AGENCY REVIEW ID: 17-1742-01A