

RECEIVED  
DEC 12 2017  
1238 E. SUNSHINE ST., SUITE 417  
SPRINGFIELD, MO

SPECIAL NOTE:  
POINT OF BEGINNING FOR SITE  
DEVELOPMENT LAYOUT PARALLEL  
AND PERPENDICULAR TO NORTH  
PROPERTY LINE (S47°50'39"E).



TONY M. TATE LANDSCAPE ARCHITECTURE, PA  
5011 SOUTH PARK DRIVE, STE. 200  
DURHAM, NC 27713  
(919) 484-8880 • TONY@TMLA.COM


12-12-17  
TONY M. TATE  
Cert. No. 4721  
LANDSCAPE ARCHITECT

CRAIG A. SCHNEIDER, AIA  
ARCHITECT  
1736 East Sunshine, Suite 417  
Springfield, Missouri 65804  
417.862.0558  
Fax: 417.862.3285  
e-mail: arctitect@ecstcityschneider.com

PROJECT:  
NEW O'REILLY AUTO PARTS STORE  
SLIDING HILL PLACE  
ASHLAND, VA #2 - ASHLAND MAGISTERIAL DISTRICT  
IRRIGATION COVERAGE PLAN

O'Reilly  
CORPORATE OFFICES  
233 SOUTH PATTERSON  
SPRINGFIELD, MISSOURI 65802  
(417) 862-2674 TELEPHONE




COMM # 3993  
DATE: 8-16-17  
REVISION DATE: 8-16-17  
11-5-17  
12-12-17

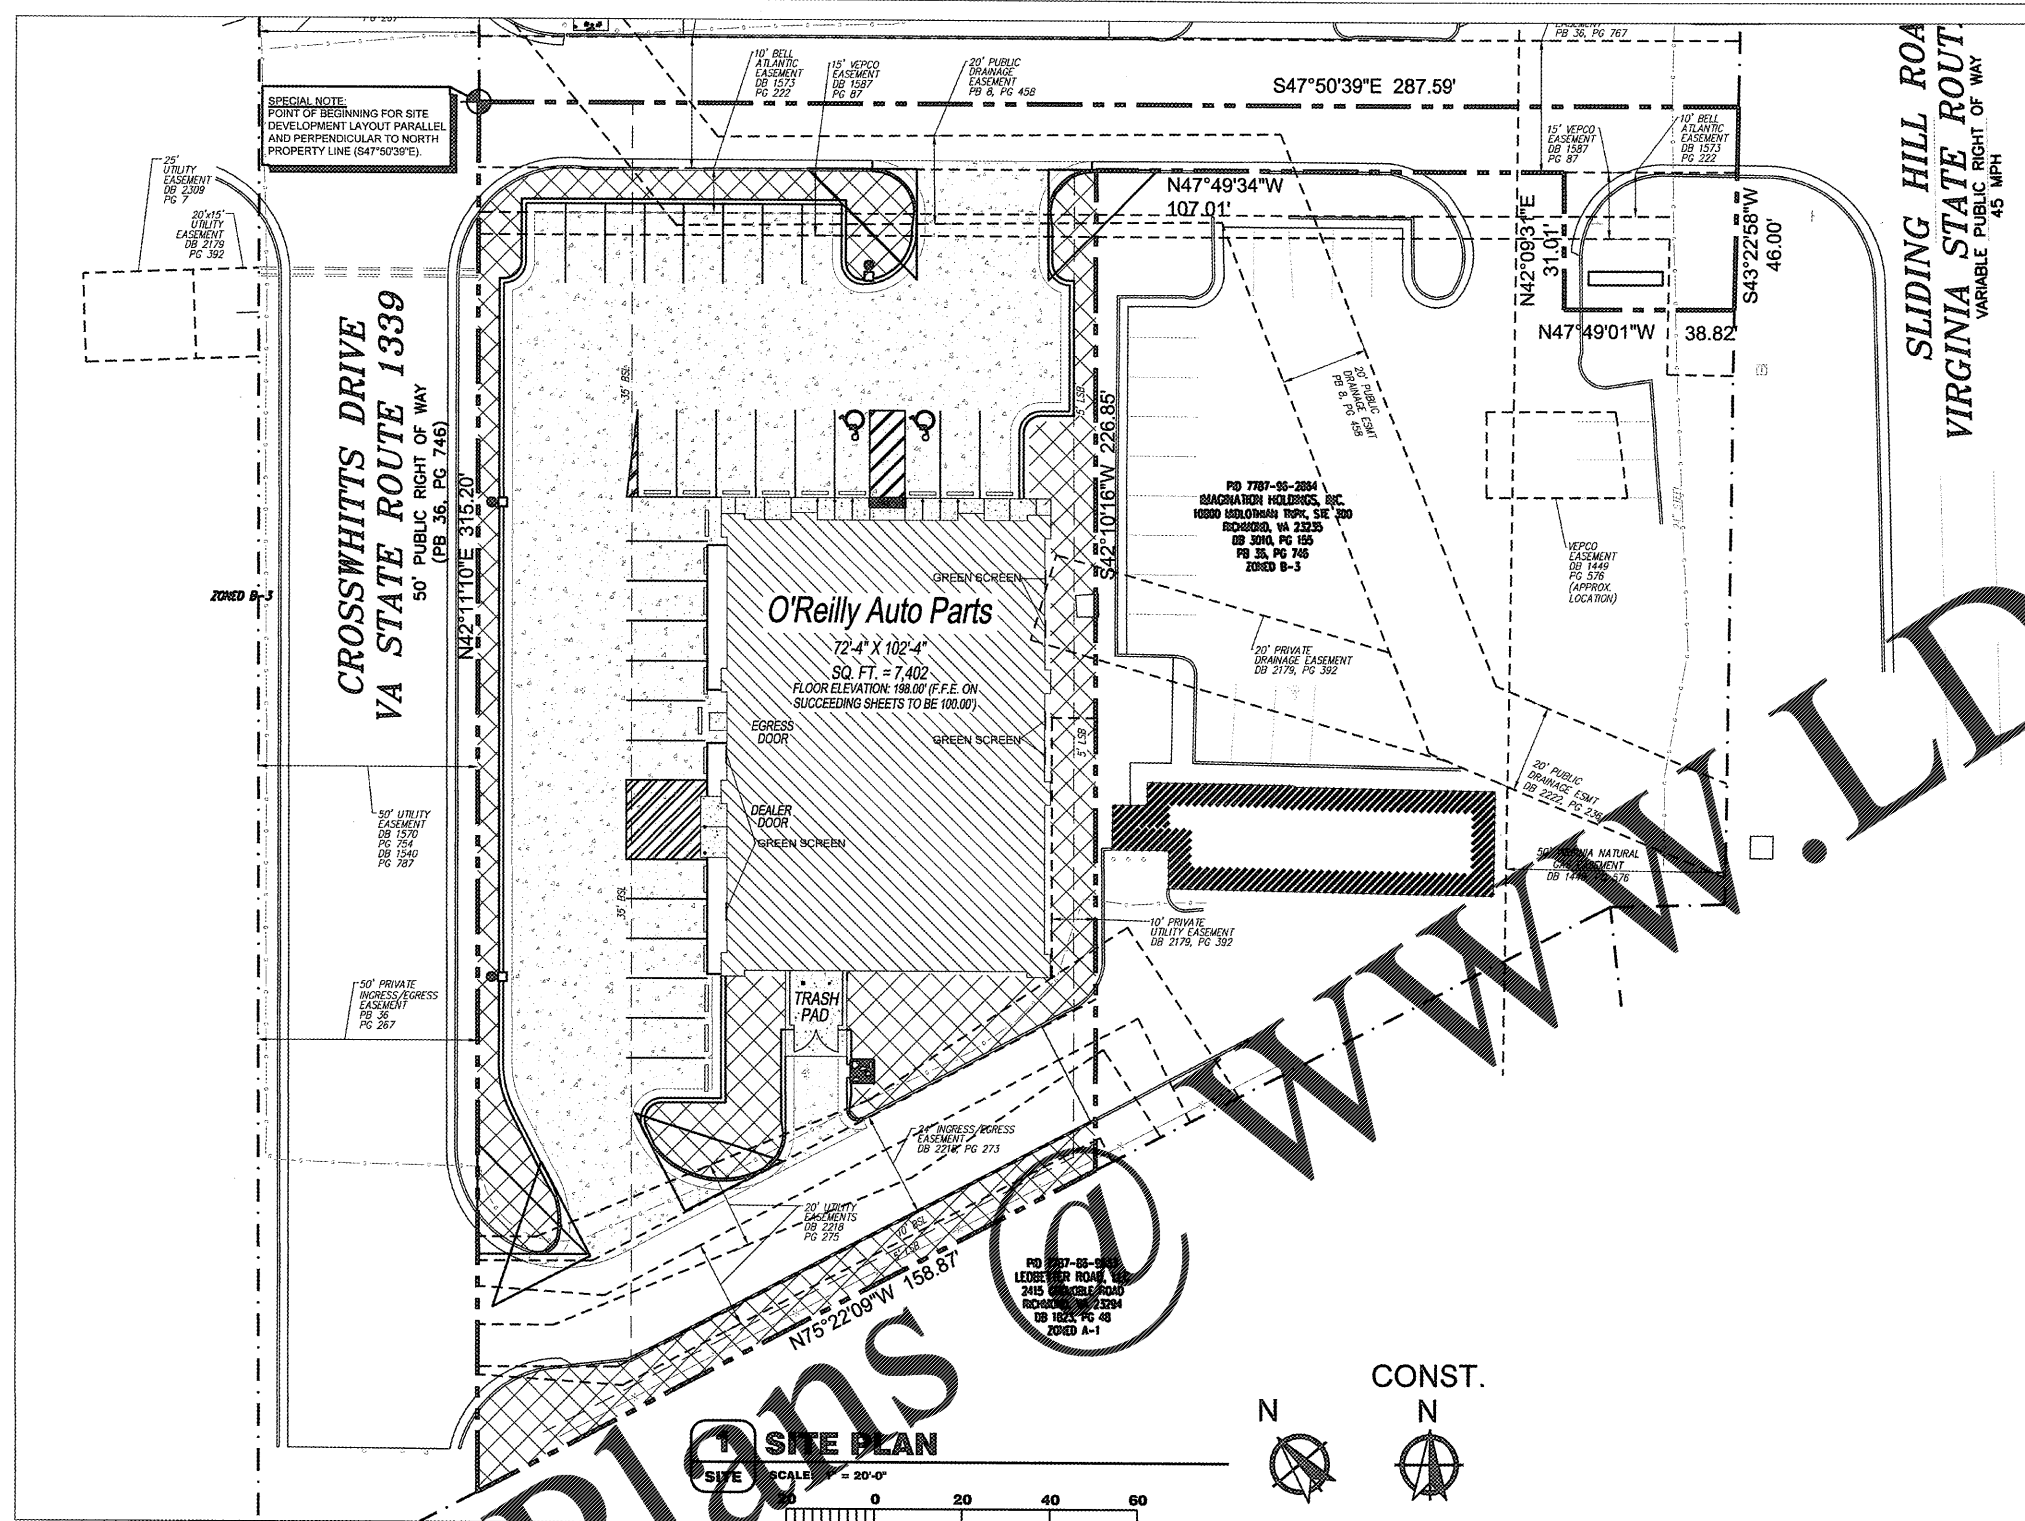

O'Reilly Auto Parts  
72'-4" X 102'-4"  
SQ. FT. = 7,402  
FLOOR ELEVATION: 198.00' (F.F.E. ON  
SUCCEEDING SHEETS TO BE 100.00')

PD 7787-05-2864  
SACRAMENTO HOLDINGS, INC.  
16820 BOLDWIN RD, S/E 1/4  
BOONVILLE, VA 22925  
DB 3010, PG 125  
PB 35, PG 745  
ZONED B-5

PD 1827-05-016  
LEDGER ROAD, INC.  
2415 CHERRYWOOD ROAD  
BOONVILLE, VA 22924  
DB 1822, PG 48  
ZONED A-1

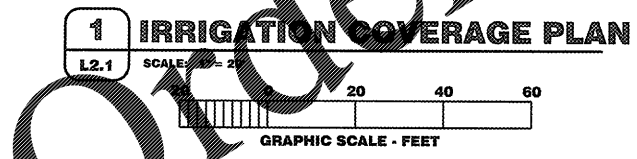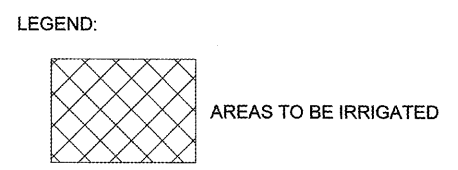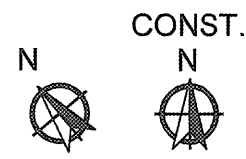

Order Plans



SPR-7-17  
HTE 17-3000019

L2.1